



MATCHLINE -L- STA 97+00.00
(SEE TMP-5G)

	PREVIOUSLY GRADED
	WORK AREA

DRUMS (10' SPACING)

DRUMS (45' SPACING)

TEMP. SIGNAL Y12-1

TEMPORARY STEEL
PLATE COVER

NC 66
(OLD HOLLOW RD.)



TEMP

INSTALL LONGITUDINAL DRAINAGE IN SECTIONS USING TEMPORARY LANE CLOSURES AND IN ACCORDANCE WITH ICT's.

APPROVED: *Faith E. Jahnske*
DATE: 9/15/2023

SEAL

**DOCUMENT NOT CONSIDERED FINAL
UNLESS ALL SIGNATURES COMPLETED**

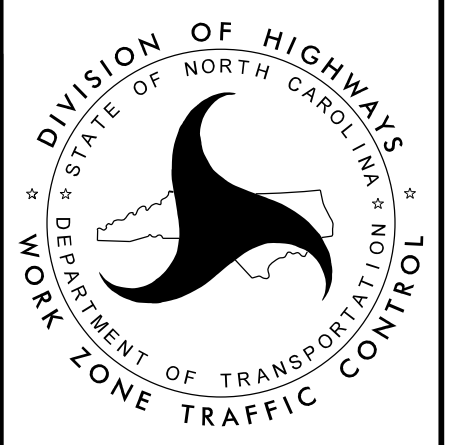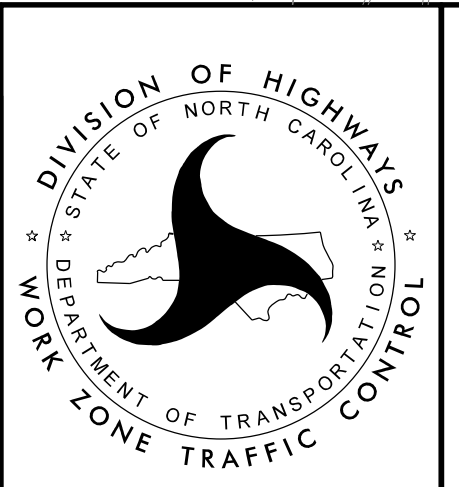

PHASE IA
DETAIL

15-AUG-2023 14:55
U5824-1C-TMP-5H.dgn
faith.jahnske