



PHASE IIA: CONSTRUCT WESTBOUND AND EASTBOUND LANES WITH TRAFFIC IN NEW PATTERN.

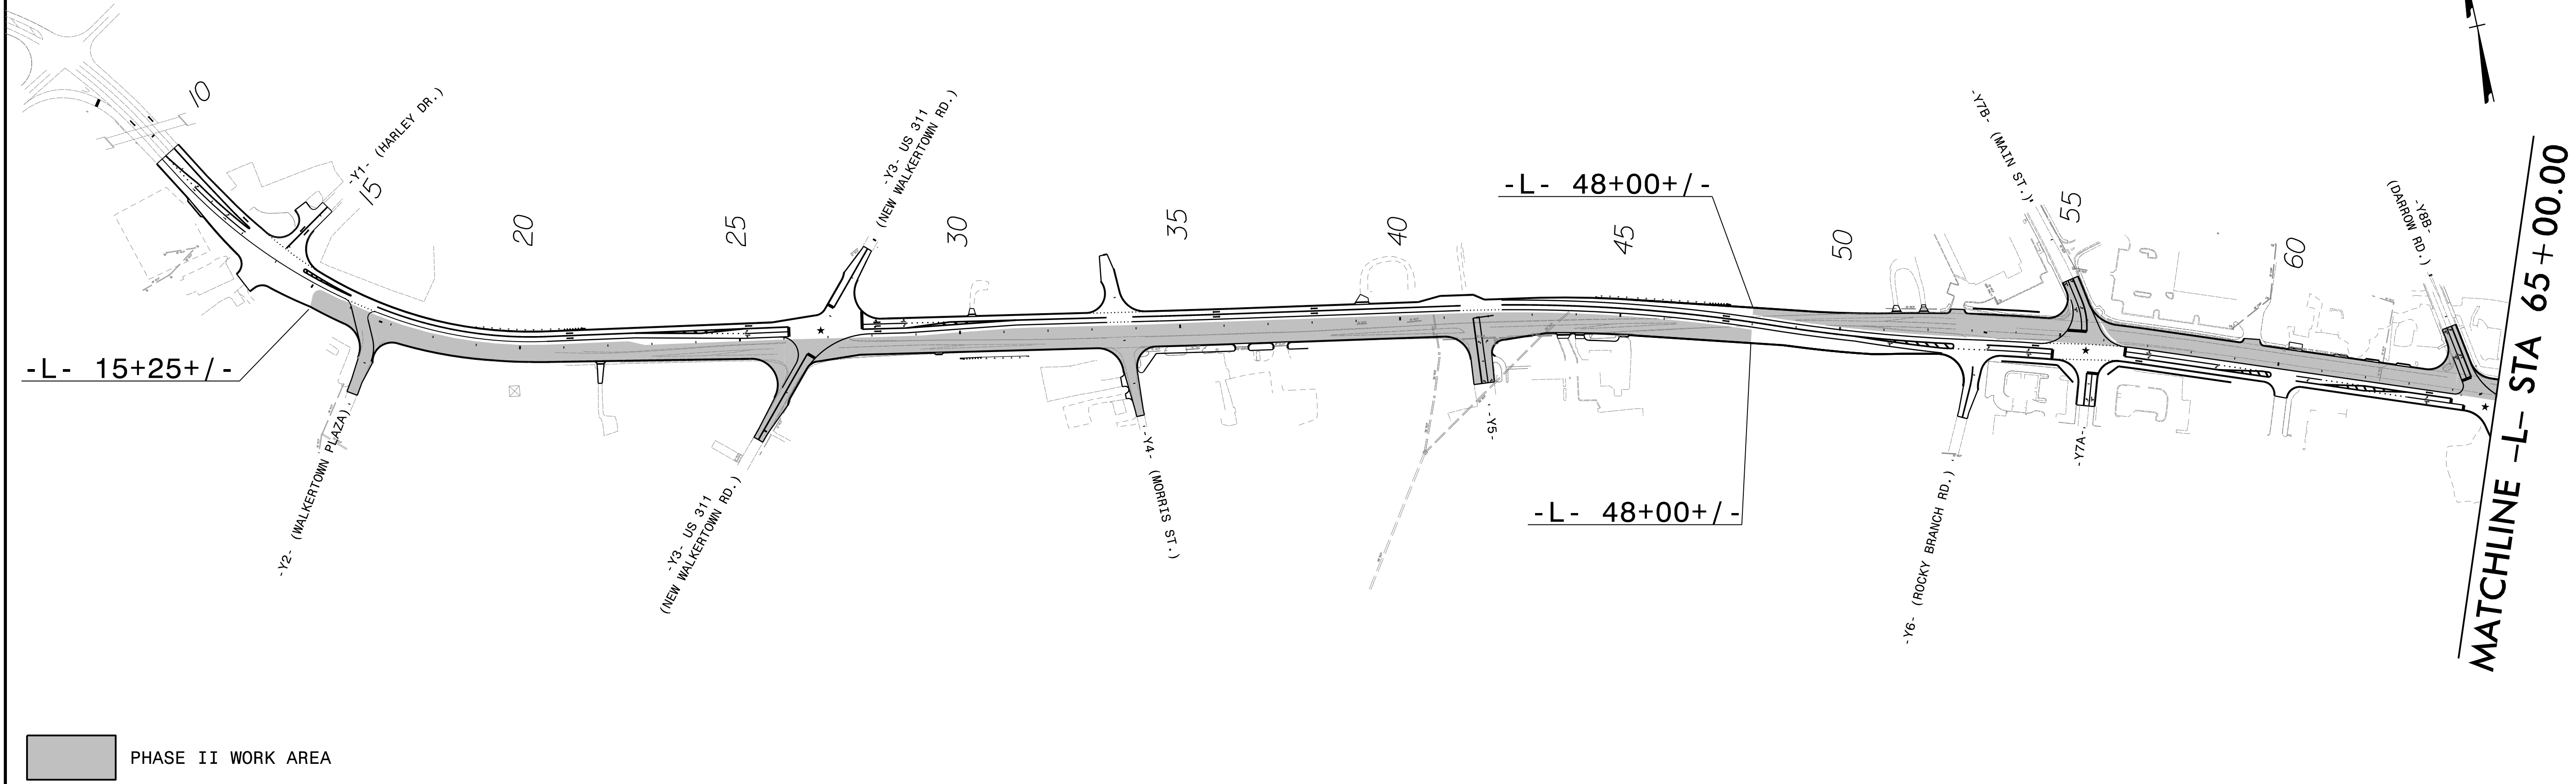

PHASE II WORK AREA

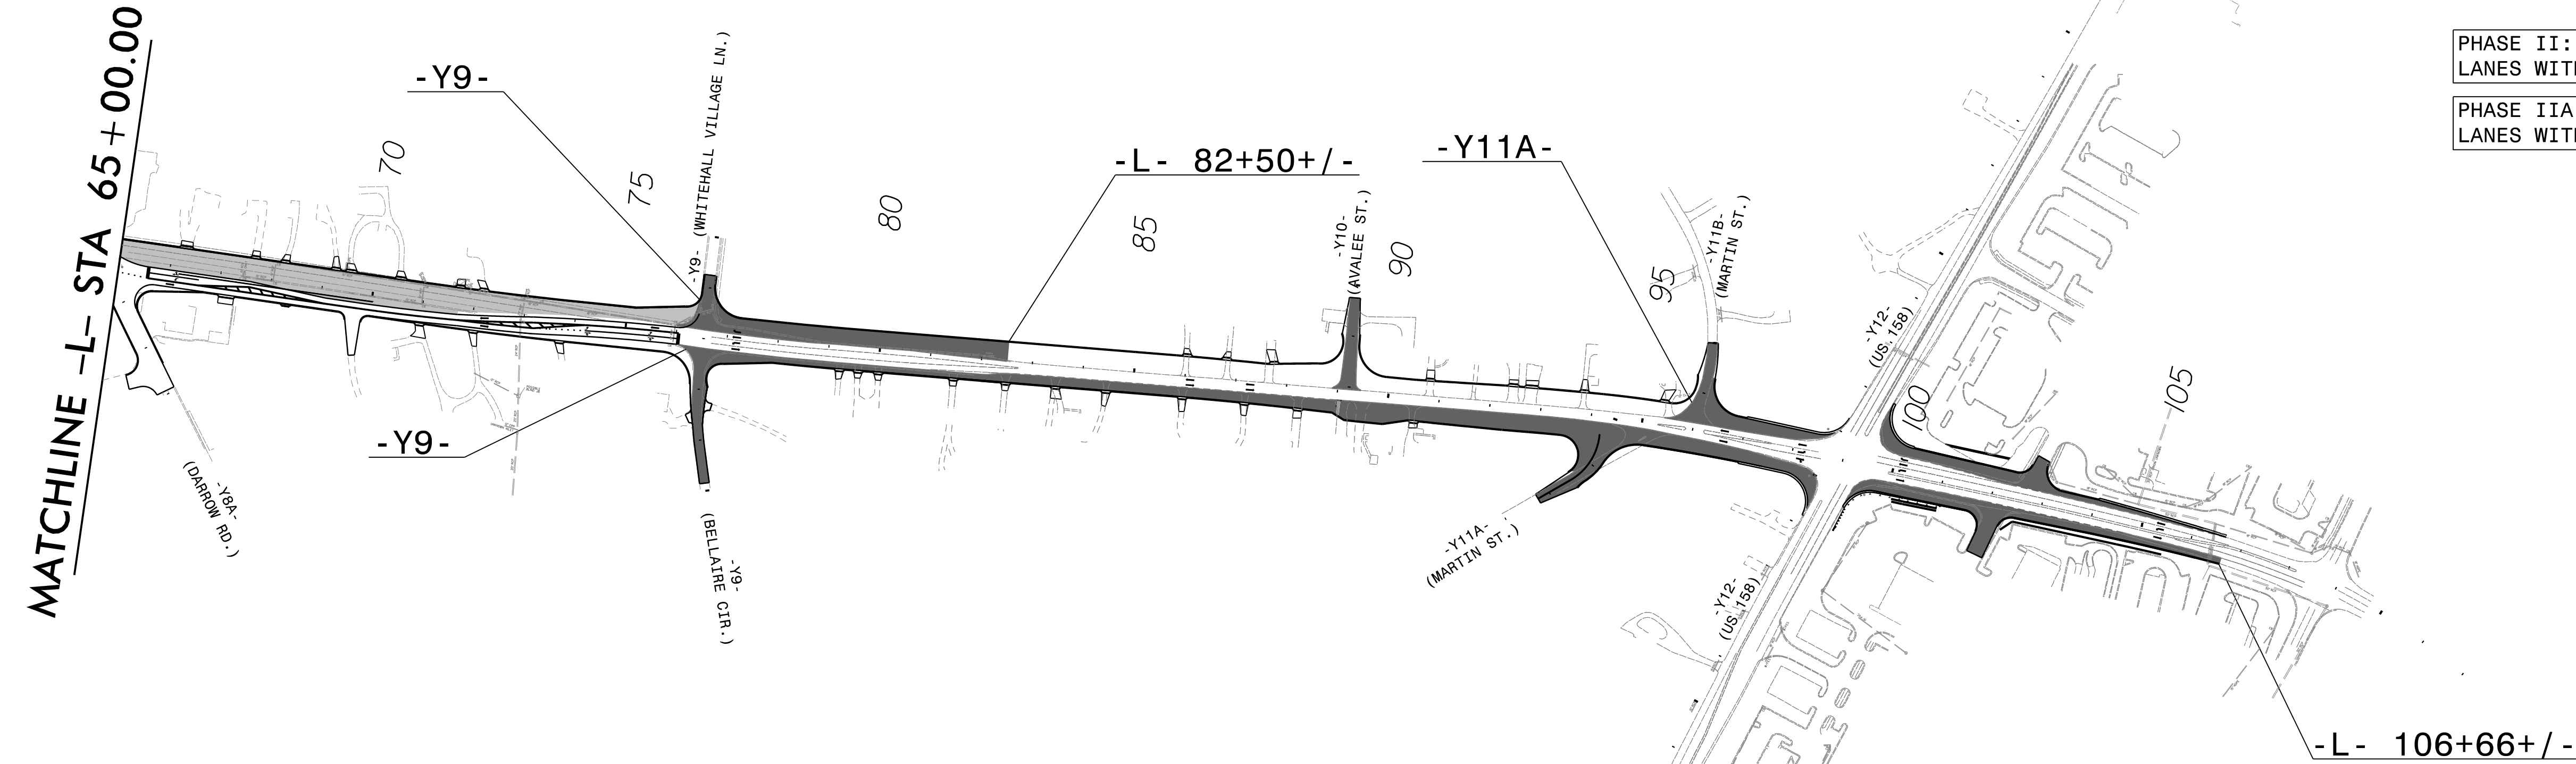

PHASE II: CONSTRUCT WESTBOUND AND EASTBOUND LANES WITH TRAFFIC IN NEW PATTERN.

PHASE IIA: CONSTRUCT WESTBOUND AND EASTBOUND LANES WITH TRAFFIC IN EXISTING PATTERN.

PHASE IIA WORK AREA


PHASE II WORK AREA

25-AUG-2023 11:12
U5824-TC-TMP-7.dgn
Faith.Jahnke

APPROVED: *Faith E. Jahnke*
DATE: 9/15/2023

SEAL

DOCUMENT NOT CONSIDERED FINAL
UNLESS ALL SIGNATURES COMPLETED

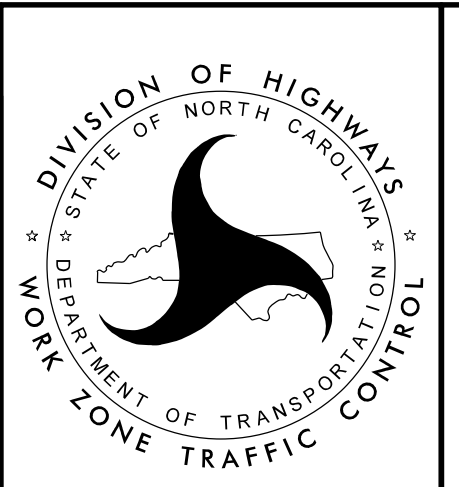

DIVISION OF HIGHWAYS
STATE OF NORTH CAROLINA
DEPARTMENT OF TRANSPORTATION
WORK ZONE TRAFFIC CONTROL

PHASE II/IIA
OVERVIEW