


REFERENCE PAVEMENT MARKING PLANS FOR  
-Y- LINE PAVEMENT MARKING LOCATIONS  
AND DIMENSIONS NOT OTHERWISE SHOWN.




A-A  
STA. 20+50

SEE ROADWAY DETAIL SHEETS FOR  
TEMPORARY ALIGNMENT INFORMATION.

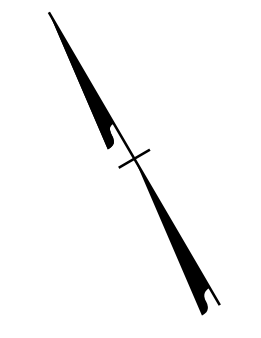

MATCHLINE  
-L- STA 10+00.00  
(SEE TMP-7A)


MATCHLINE -L- STA 24+00.00  
(SEE TMP-7C)

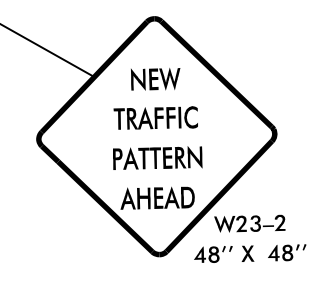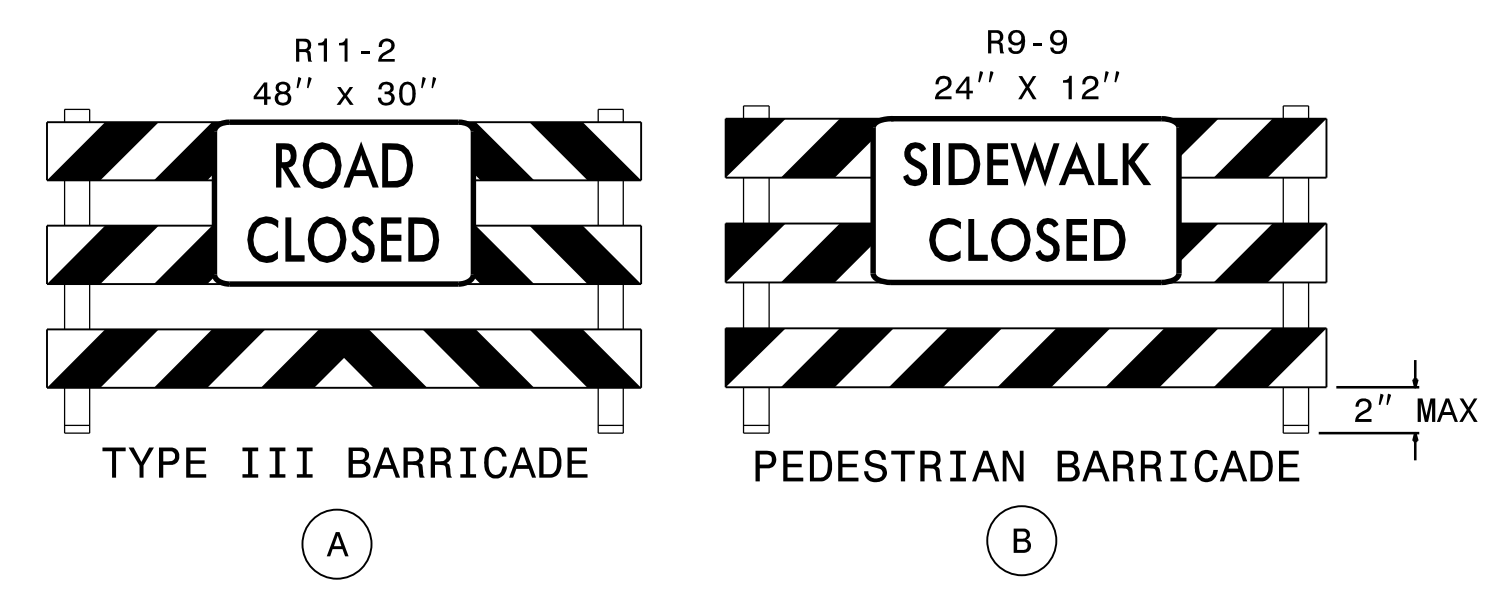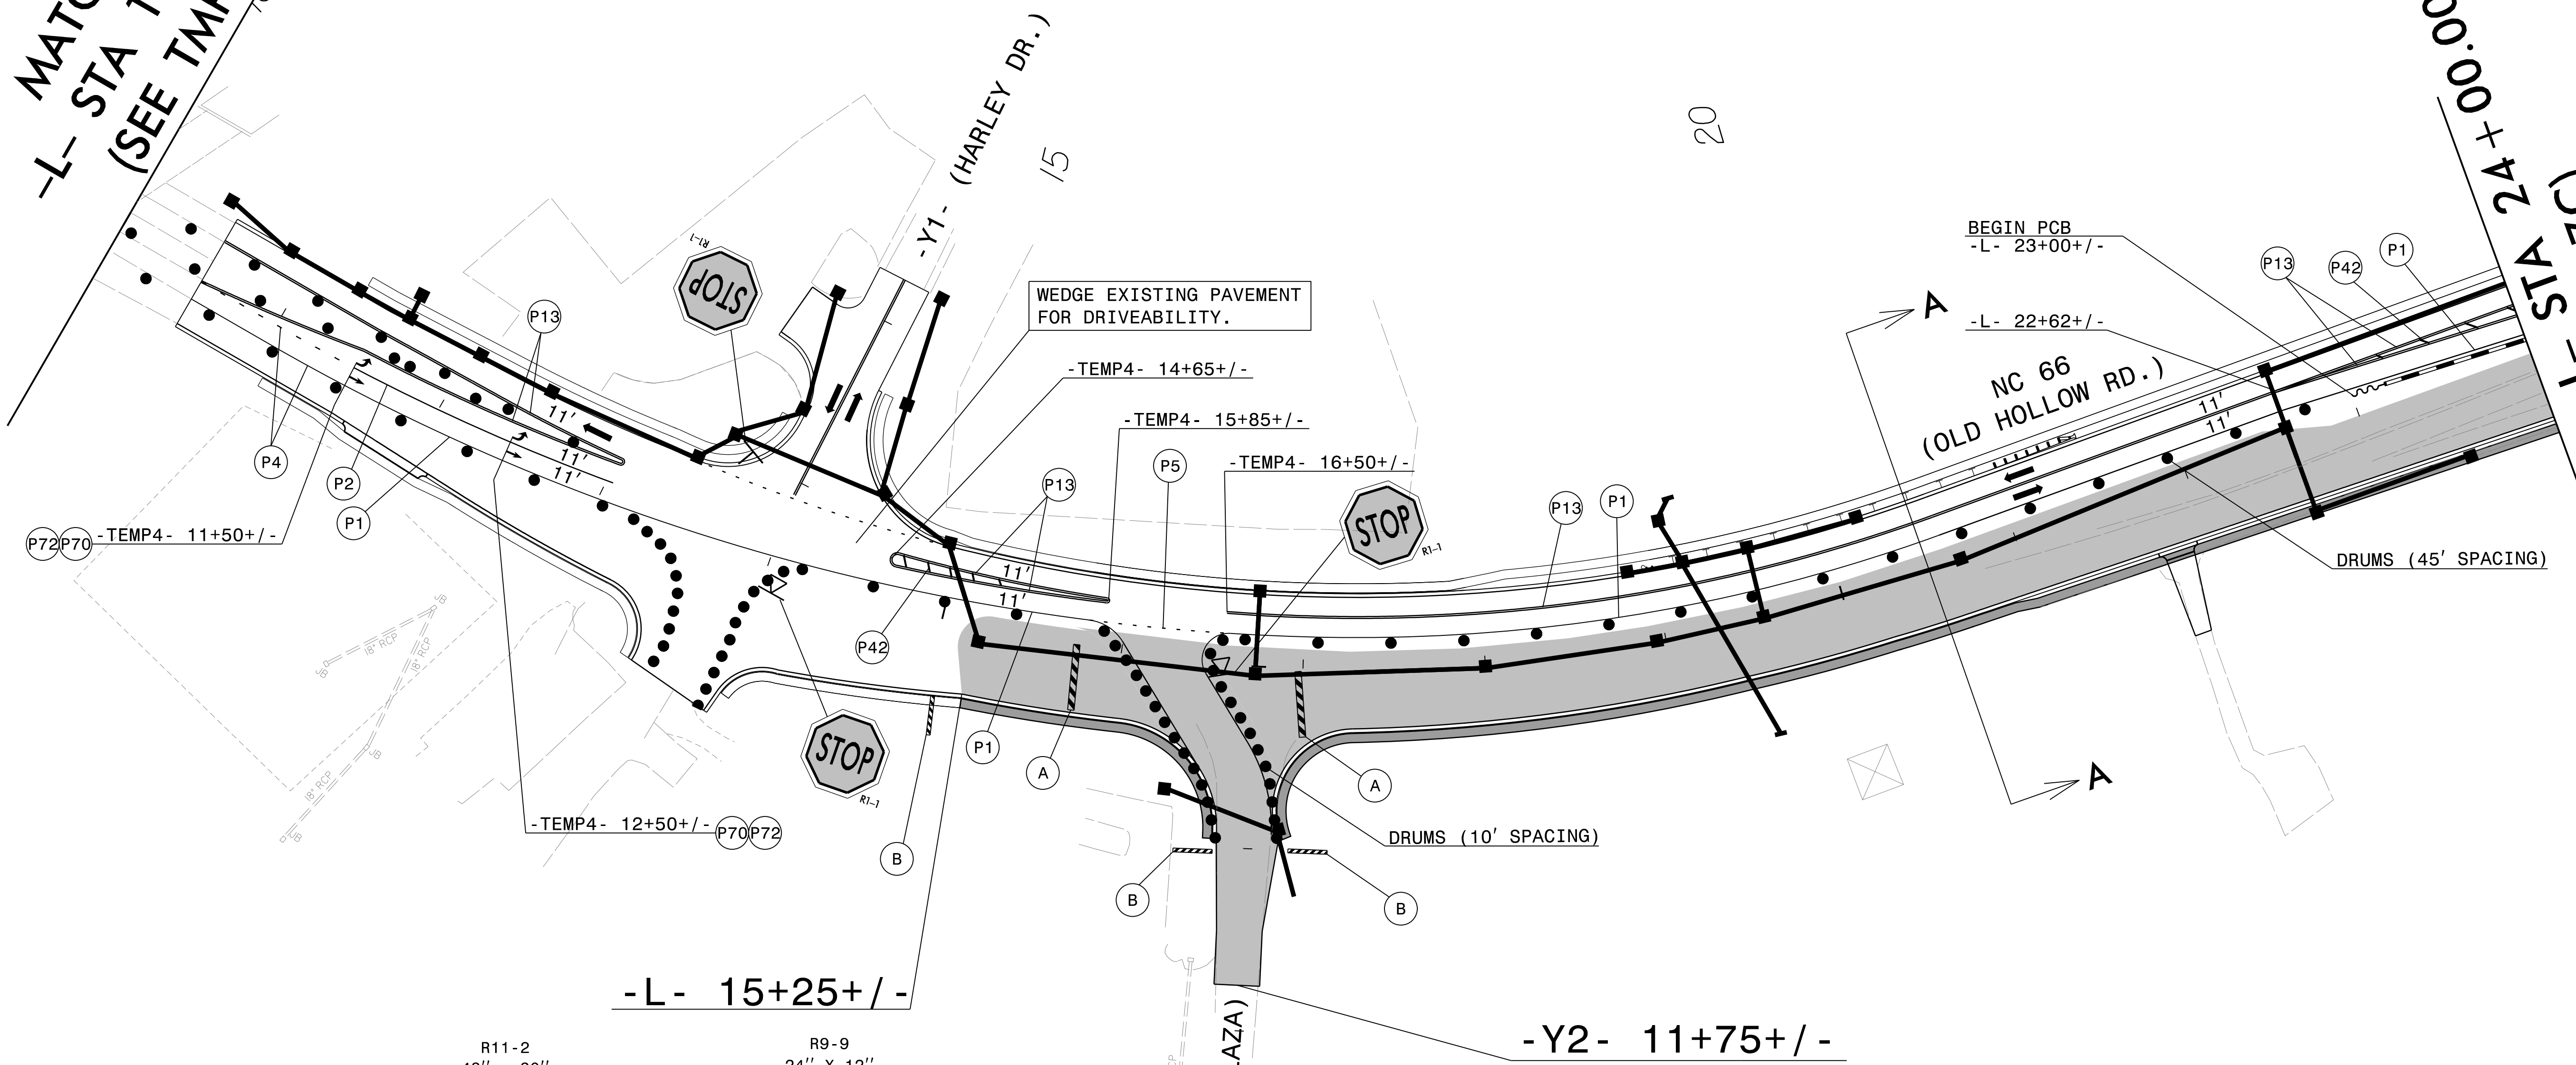

APPROVED: *Faith E. Jahnke*  
DATE: 9/15/2023

SEAL  
NORTH CAROLINA PROFESSIONAL ENGINEER  
FAITH E. JAHNKE  
046981

DOCUMENT NOT CONSIDERED FINAL  
UNLESS ALL SIGNATURES COMPLETED

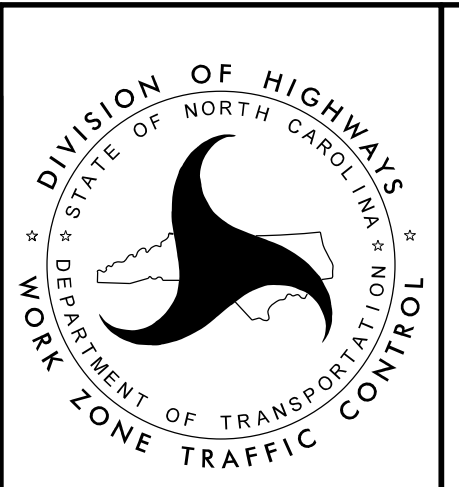

PHASE II  
DETAIL

15-AUG-2023 14:55  
U5824-1C-TMP-7B.dgn  
faith.jahnke

WORK AREA