



REFERENCE PAVEMENT MARKING PLANS FOR
-Y- LINE PAVEMENT MARKING LOCATIONS
AND DIMENSIONS NOT OTHERWISE SHOWN.


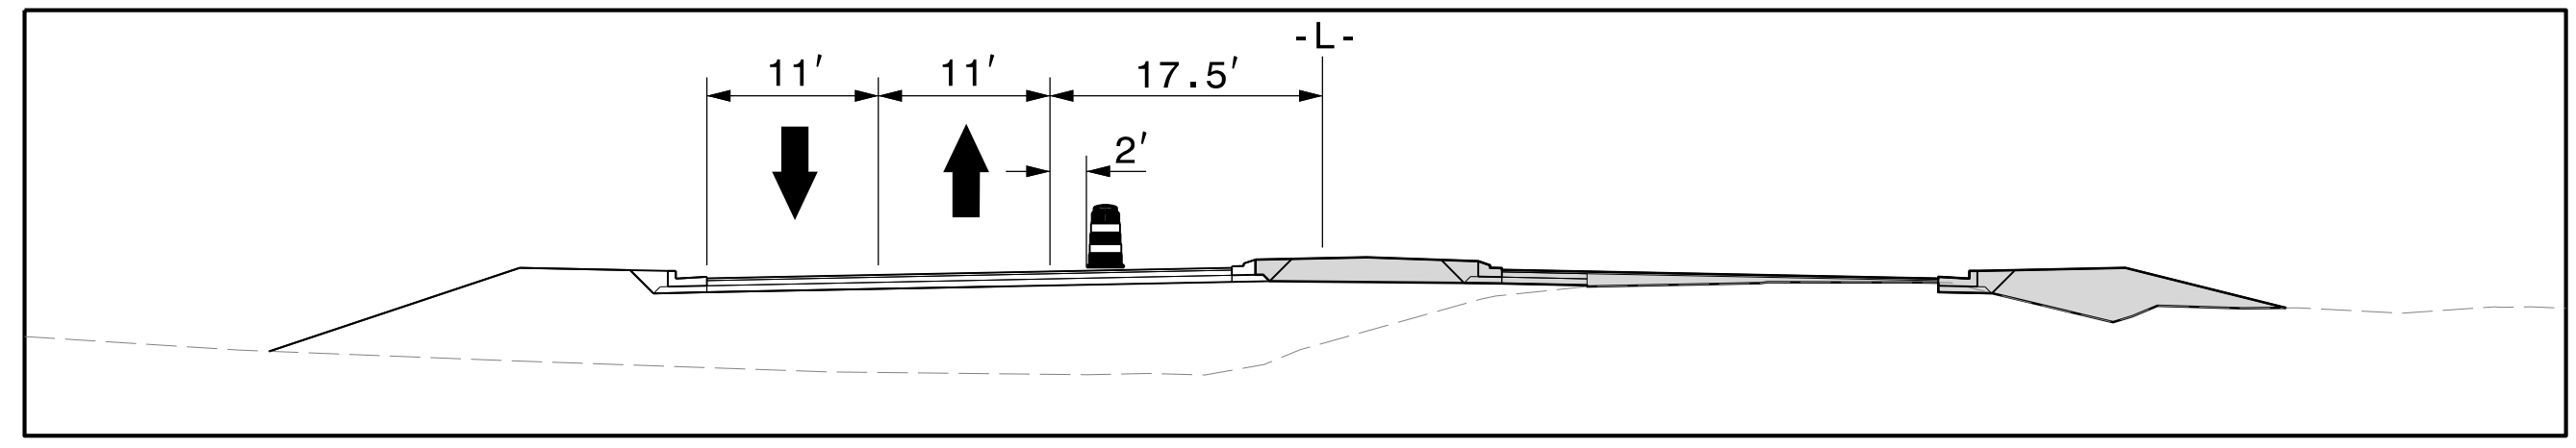


B-B
STA. 32+00

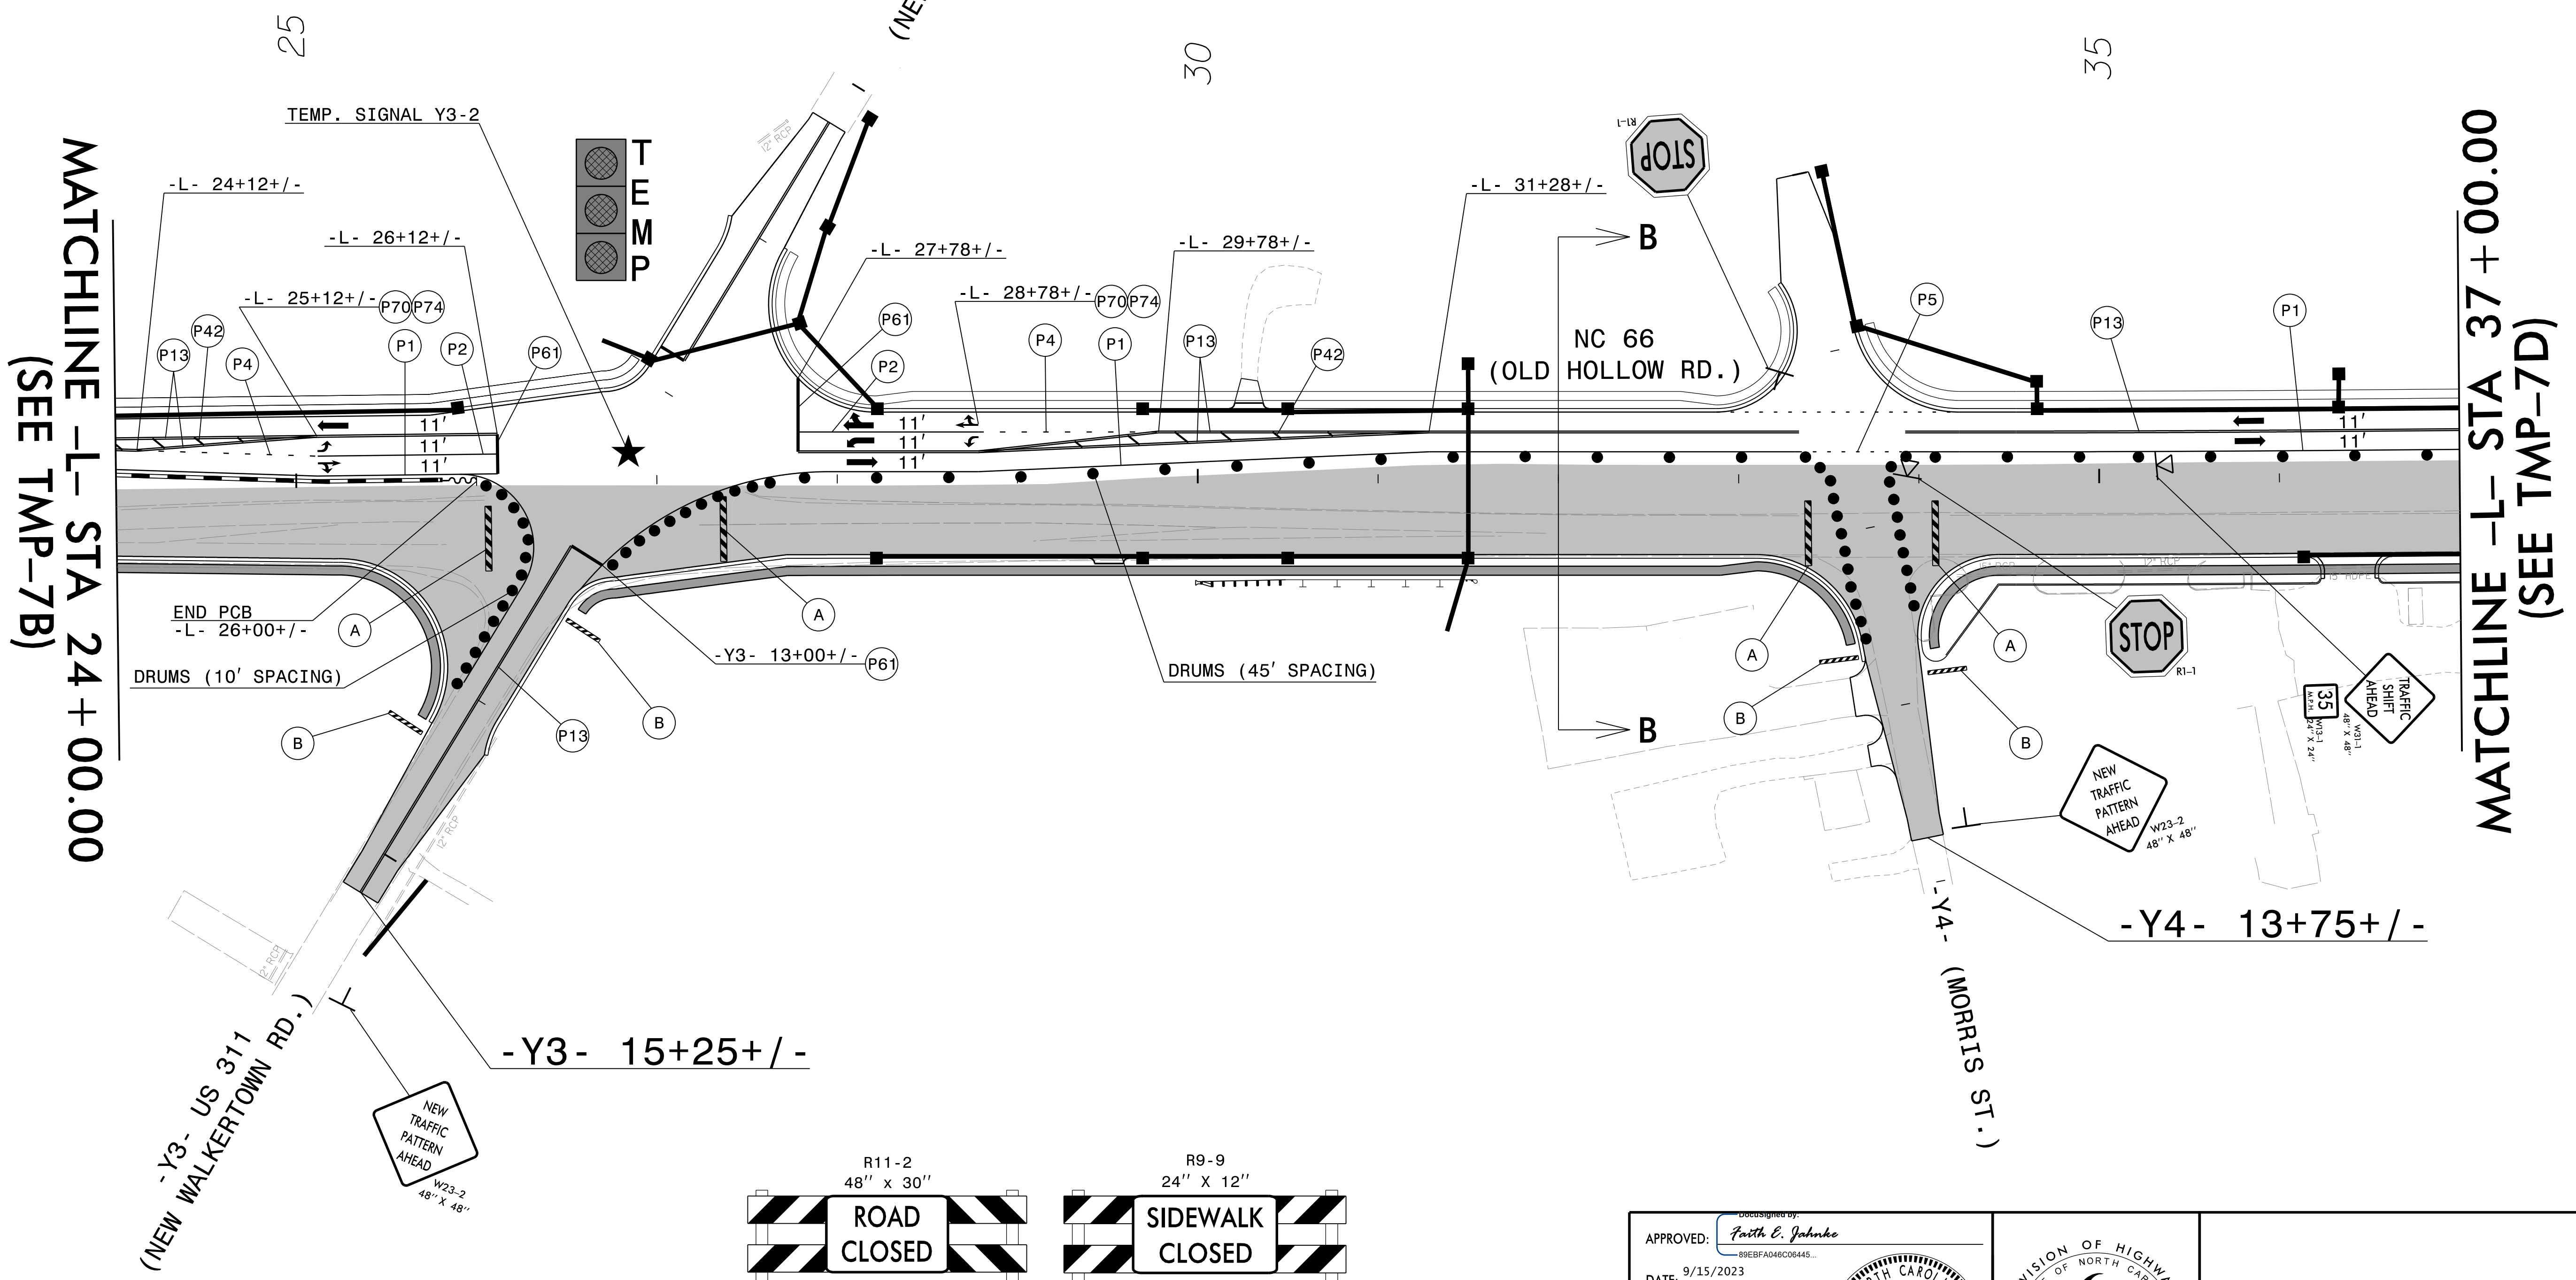

MATCHLINE -L- STA 24+00.00
(SEE TMP-7B)

MATCHLINE -L- STA 37+00.00
(SEE TMP-7D)

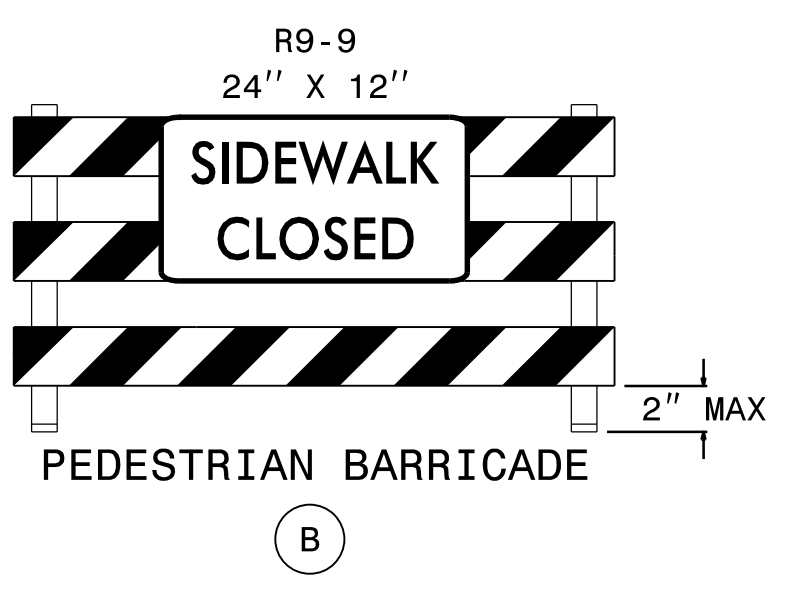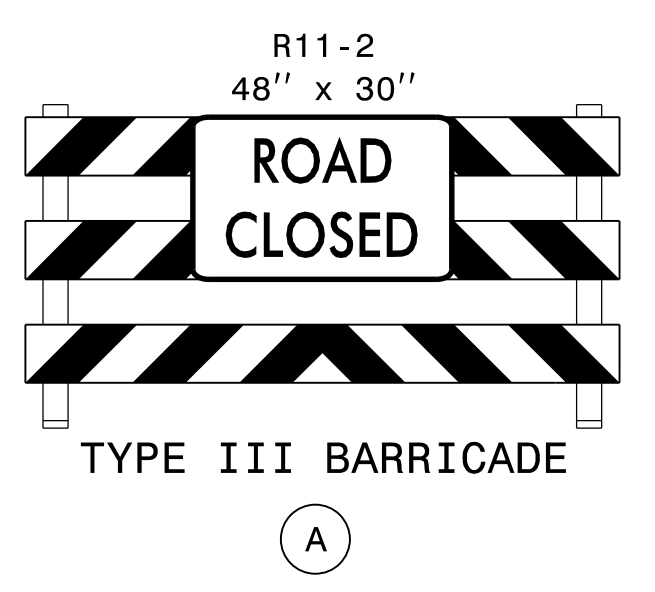


WORK AREA

APPROVED: *Faith E. Jahnke*
DATE: 9/15/2023

SEAL
NORTH CAROLINA PROFESSIONAL ENGINEER
FAITH E. JAHNKE
046981

DOCUMENT NOT CONSIDERED FINAL
UNLESS ALL SIGNATURES COMPLETED

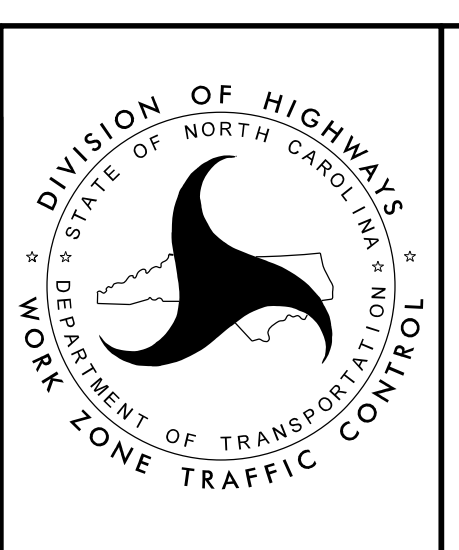

PHASE II
DETAIL

15-AUG-2023 14:55
U5824-1C-TMP-7C.dgn
faith.jahnke