



F-F  
STA. 80+00

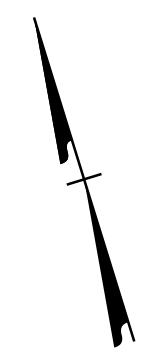


85

MATCHLINE -L- STA 75+00.00  
(SEE TMP-7F)

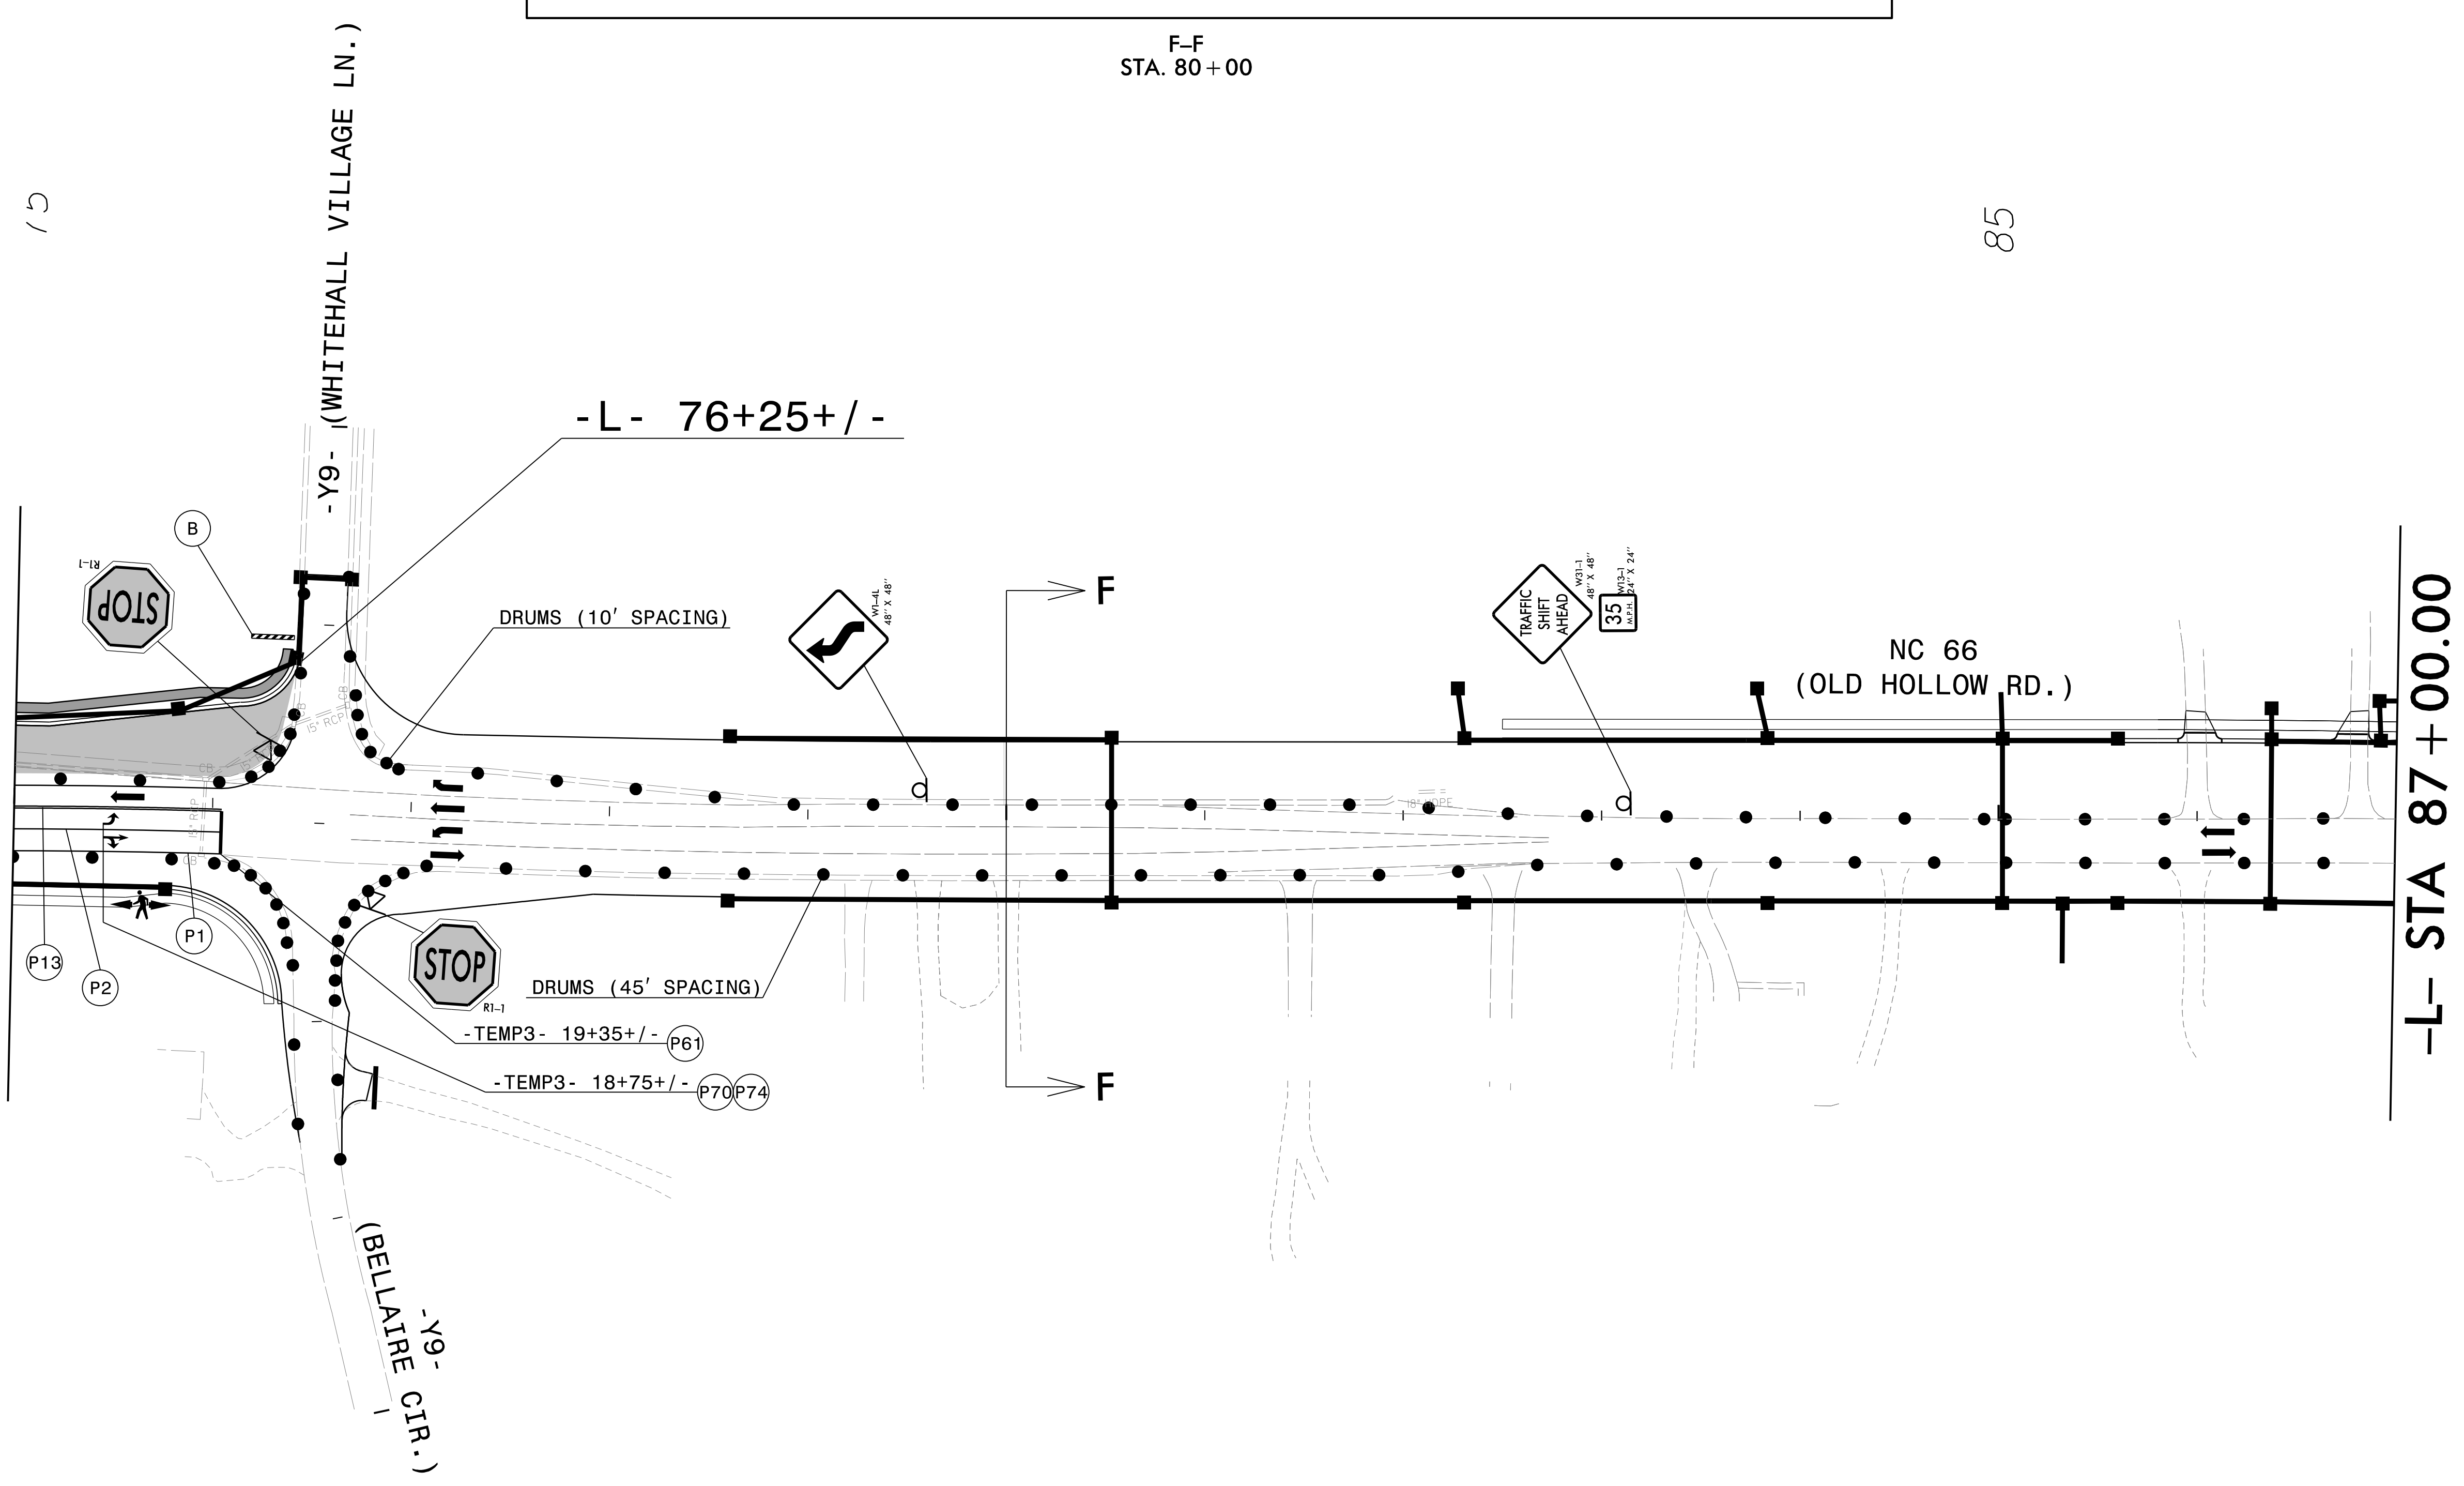


00.00 + 87 -L- STA -L-

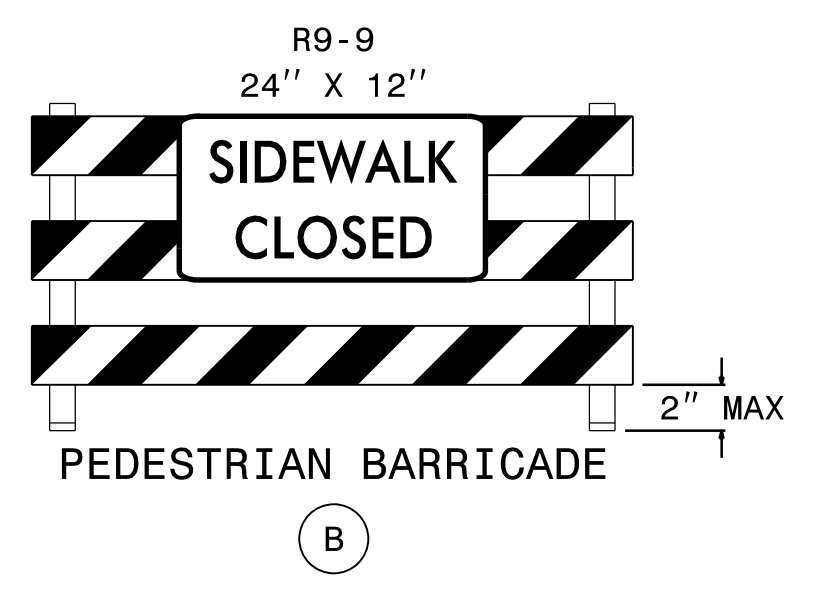

APPROVED: *Faith E. Jahnske*  
DATE: 9/15/2023

SEAL

DOCUMENT NOT CONSIDERED FINAL  
UNLESS ALL SIGNATURES COMPLETED

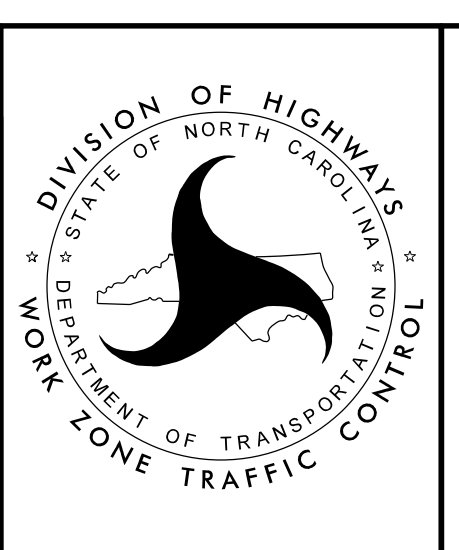

PHASE II  
DETAIL

WORK AREA

SEE ROADWAY DETAIL SHEETS FOR  
TEMPORARY ALIGNMENT INFORMATION.

15-AUG-2023 14:55  
U5824-1C-TMP-7G.dgn  
Faith.Jahnske