
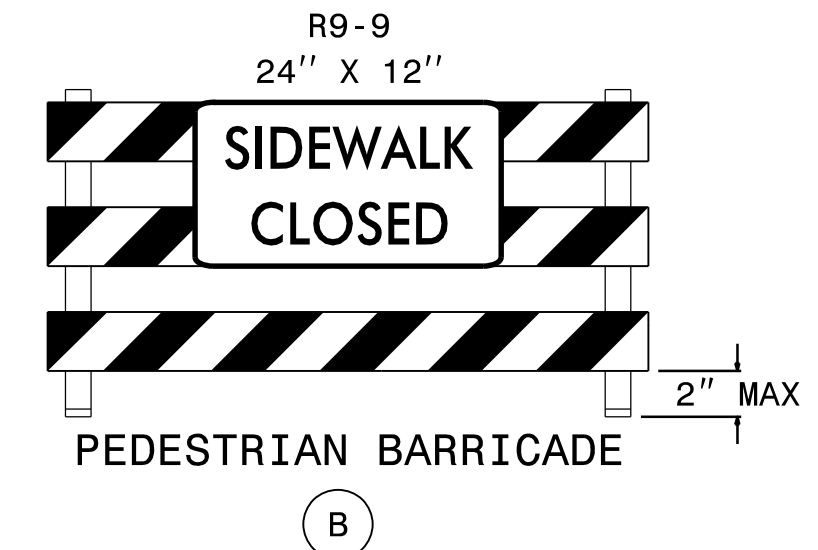
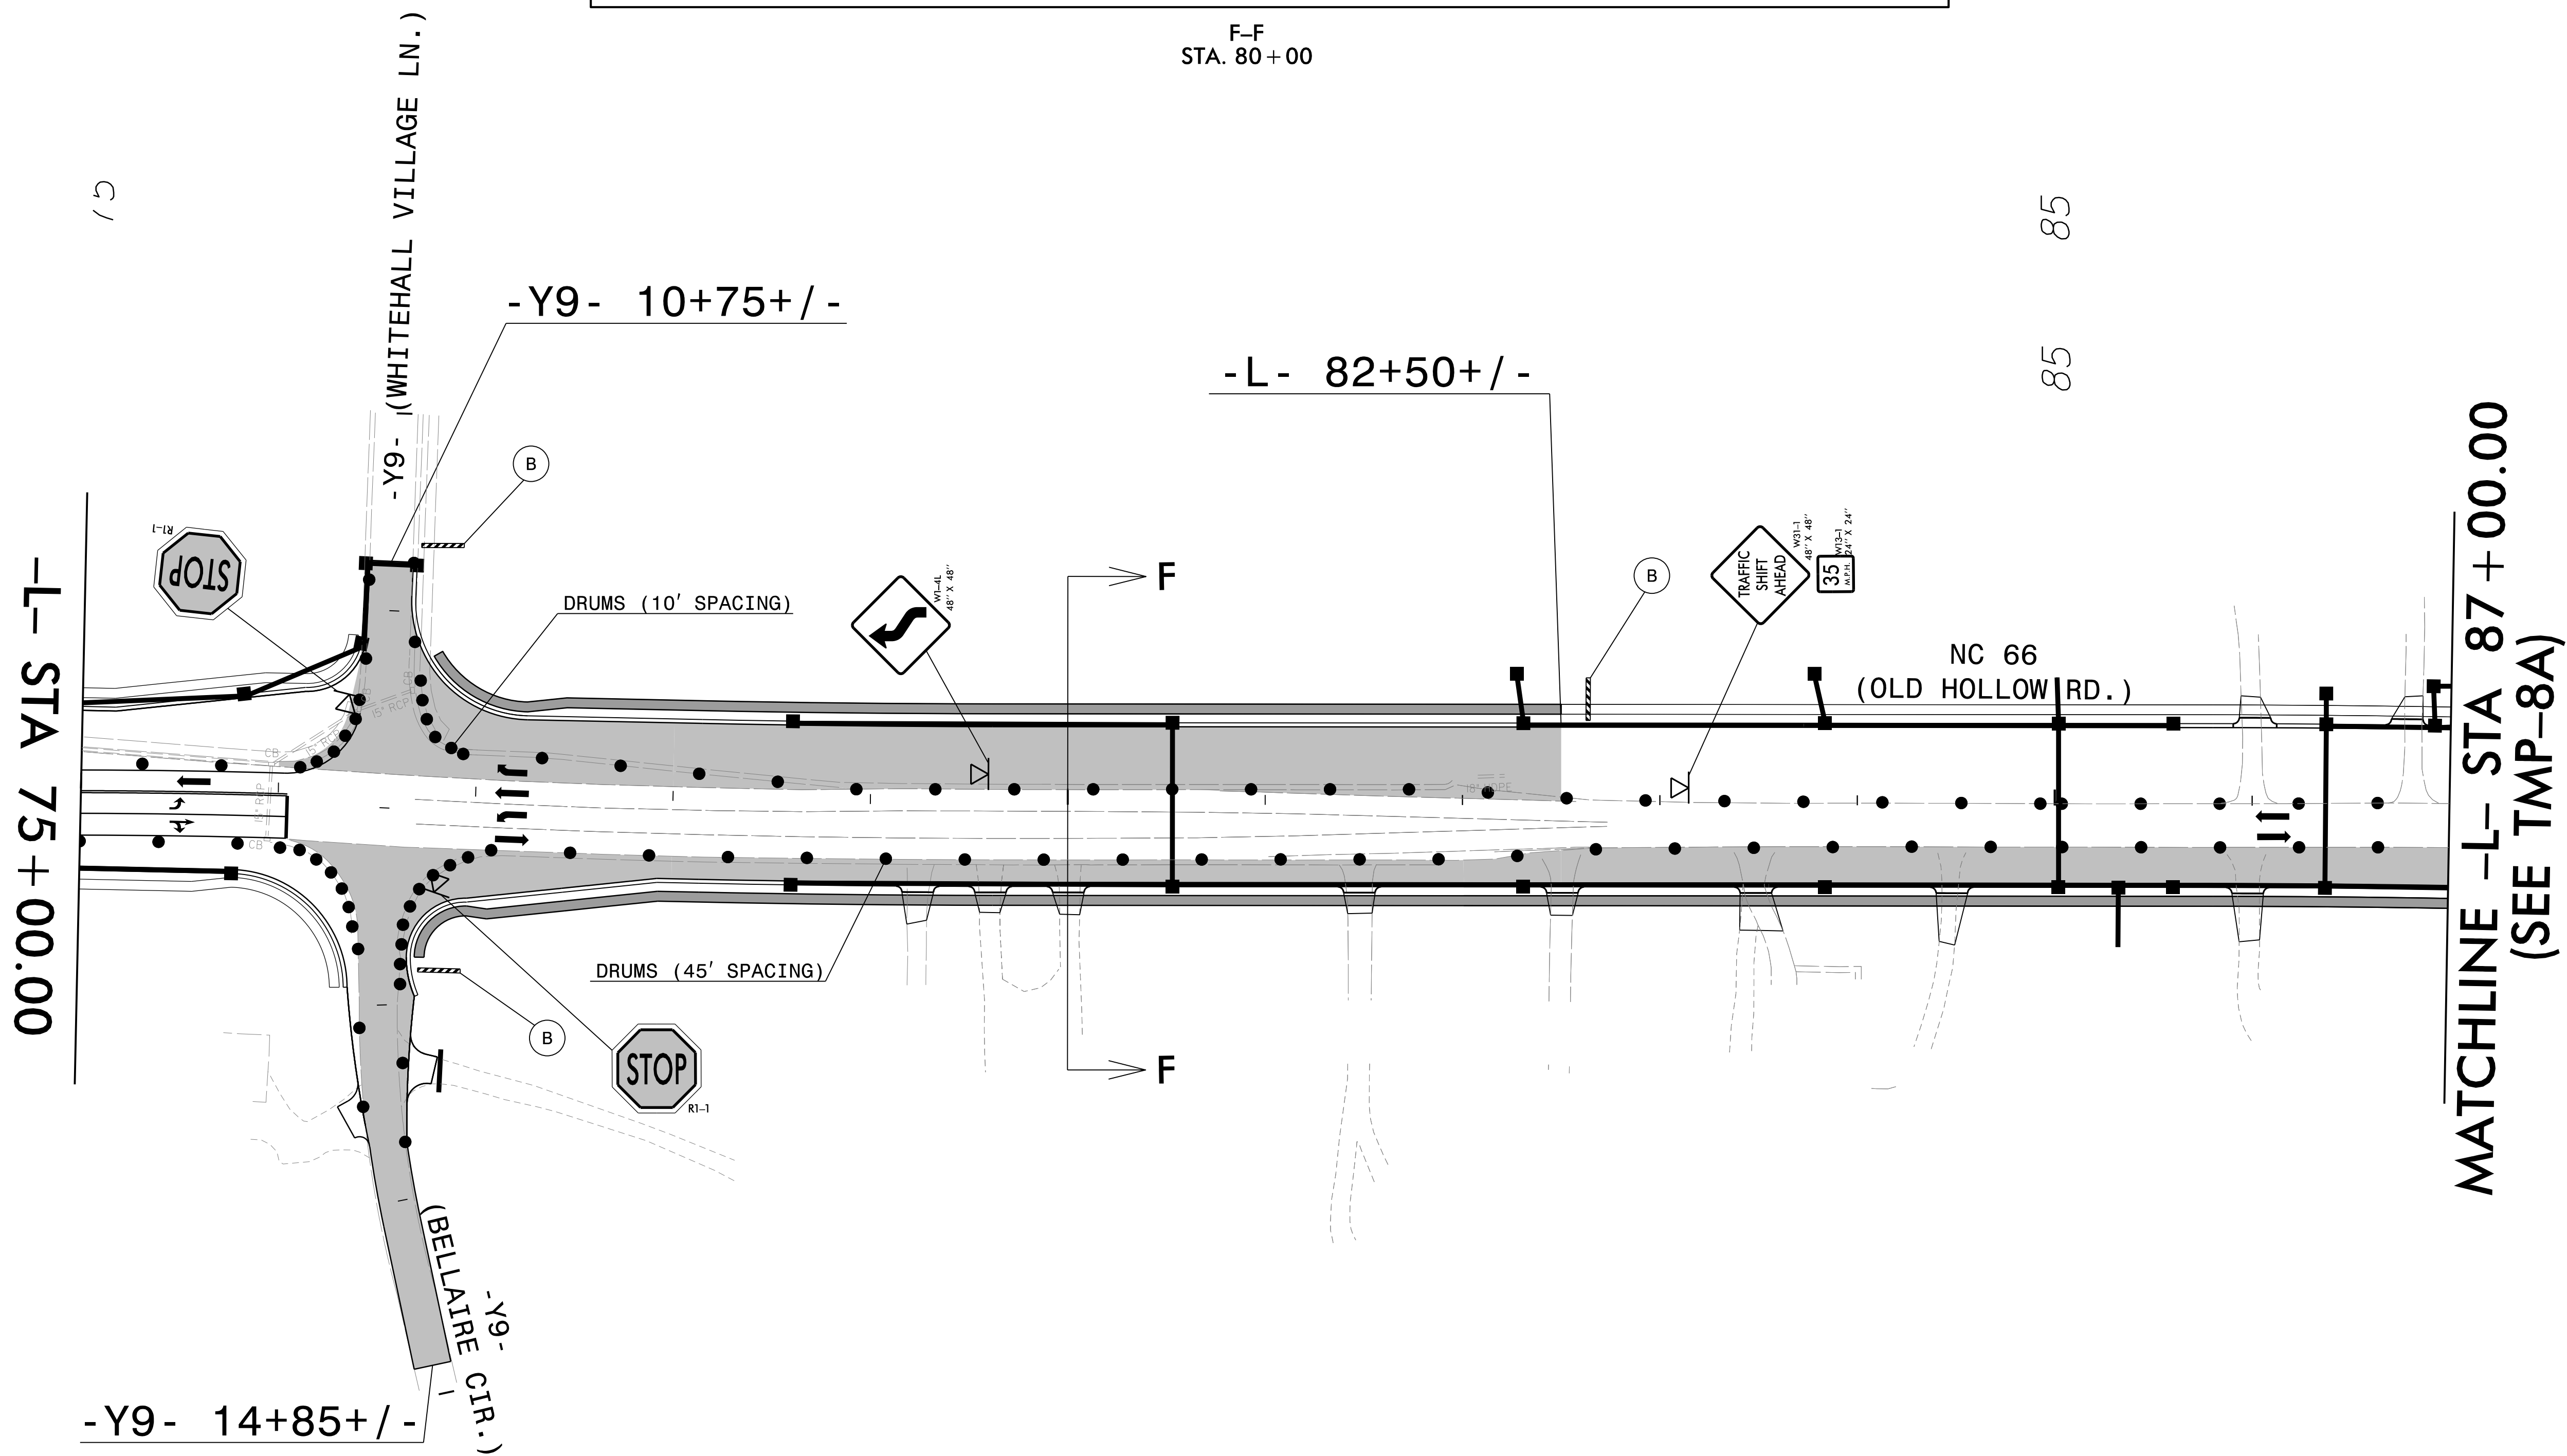


F-F
STA. 80+00

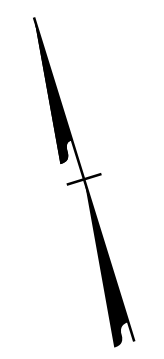


WORK AREA

APPROVED: *Faith E. Jahmke*
DATE: 9/15/2023

SEAL

DOCUMENT NOT CONSIDERED FINAL
UNLESS ALL SIGNATURES COMPLETED

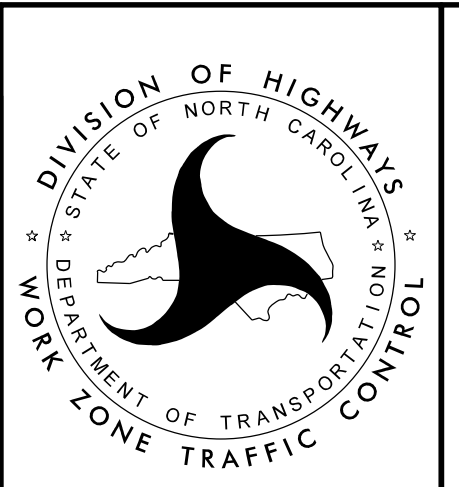

PHASE IIA
DETAIL

15-AUG-2023 14:56
U5824-1C-TMP-8.dgn
faith.jahmke