

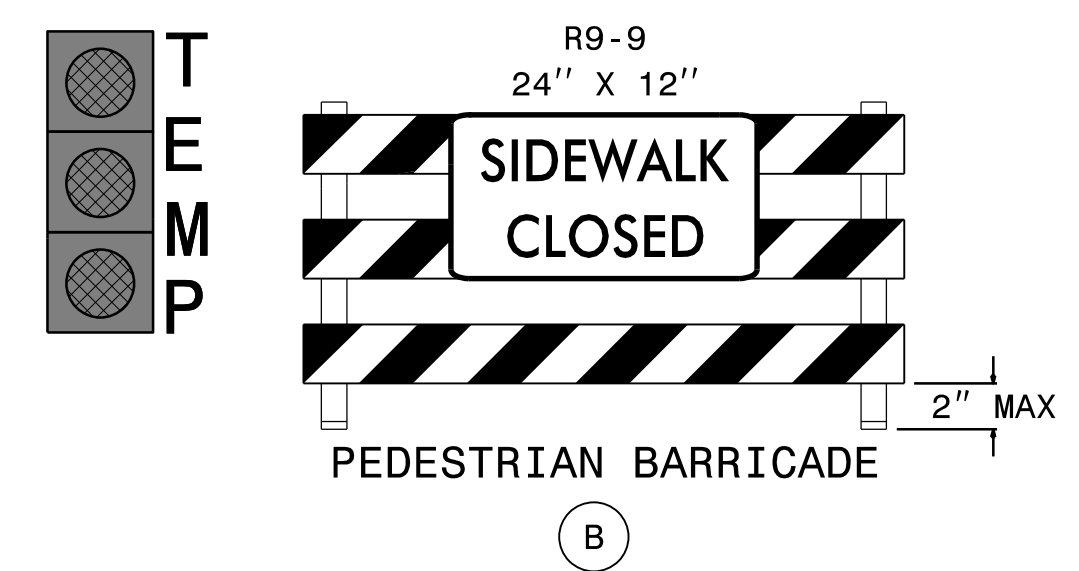


MATCHLINE -L- STA 97+00.00
(SEE TMP-8A)

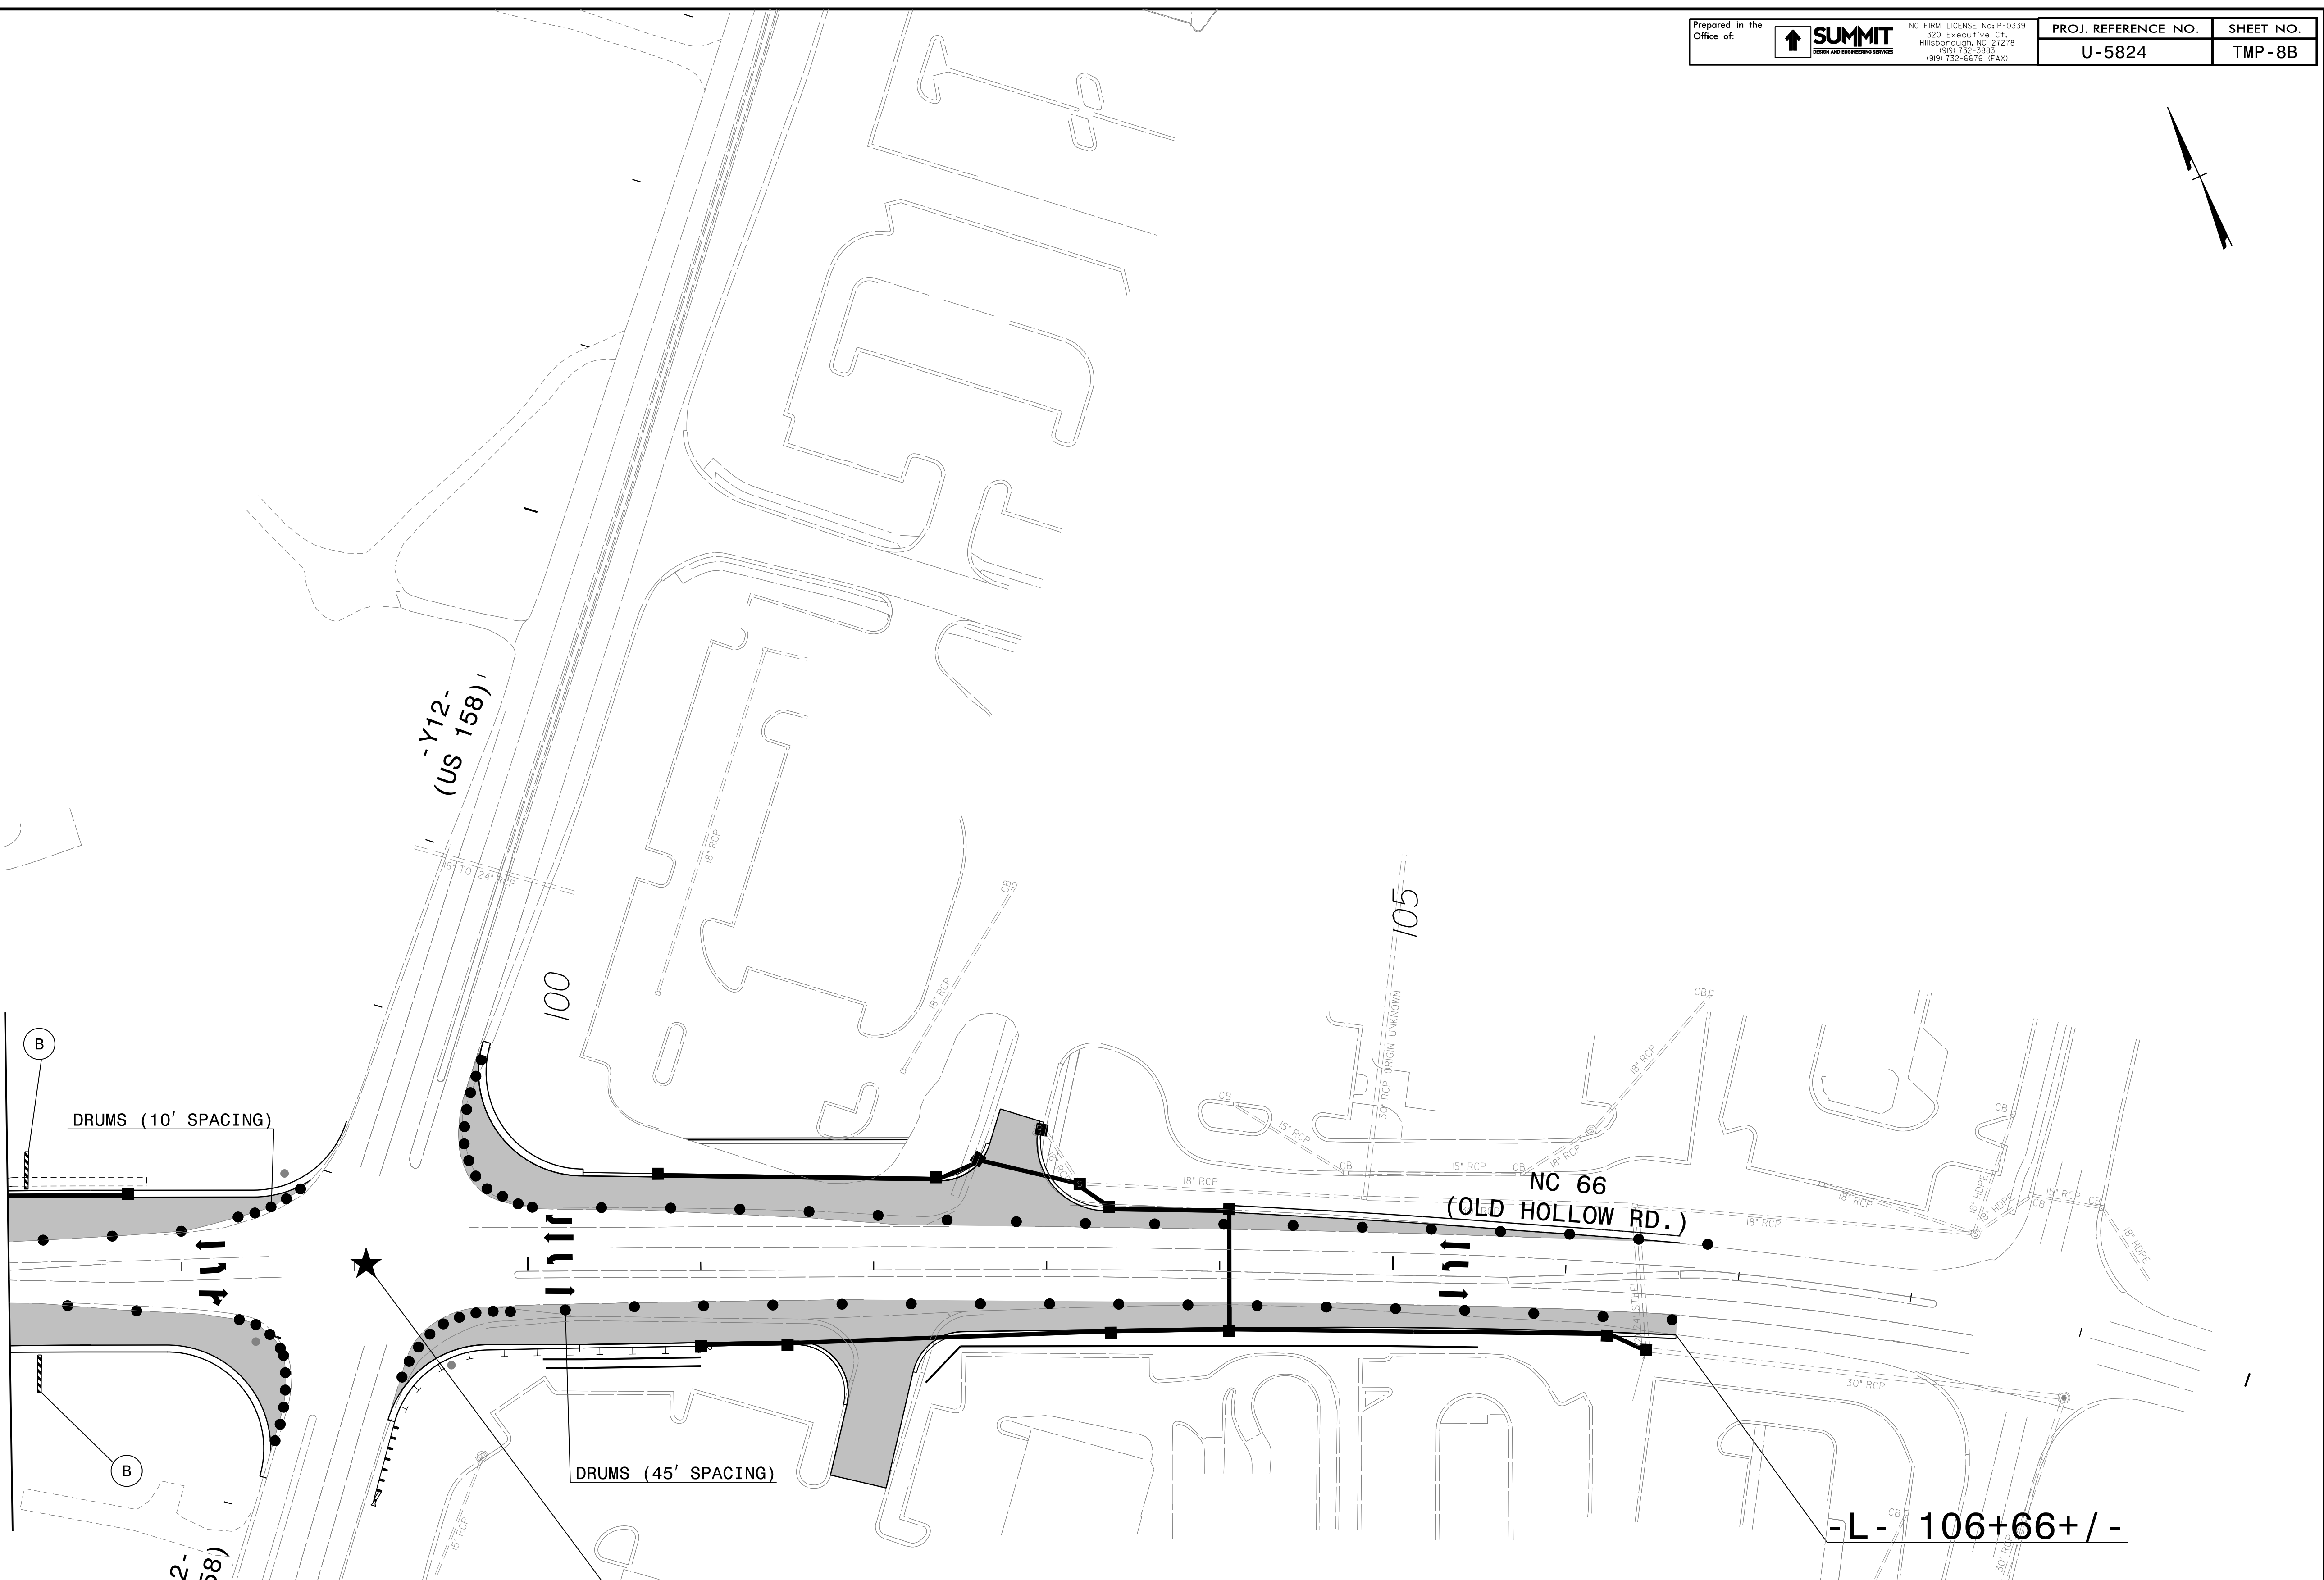


 WORK AREA




APPROVED: *Faith E. Jahneke*
088EFA040C0045...
 DATE: 9/15/2023

SEAL

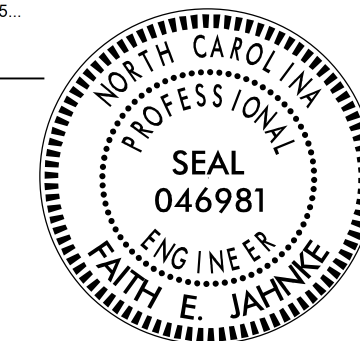

**DOCUMENT NOT CONSIDERED FINAL
UNLESS ALL SIGNATURES COMPLETED**

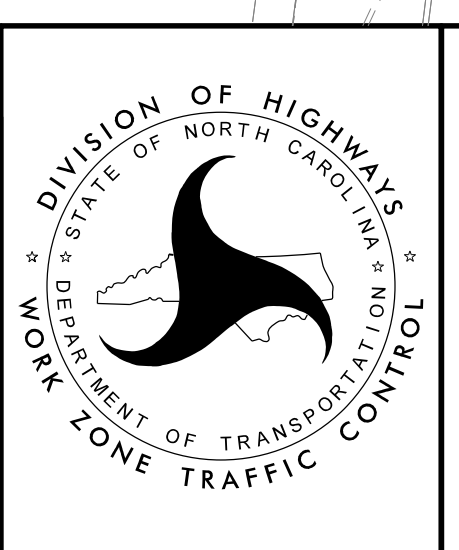

PHASE IIA
DETAIL

15-AUG-2023 14:56
U5824-TC-TMP-8B.dgn
Faith.Jahneke