



PHASE III: CONSTRUCT REMAINING MEDIAN ROADWAY FEATURES.

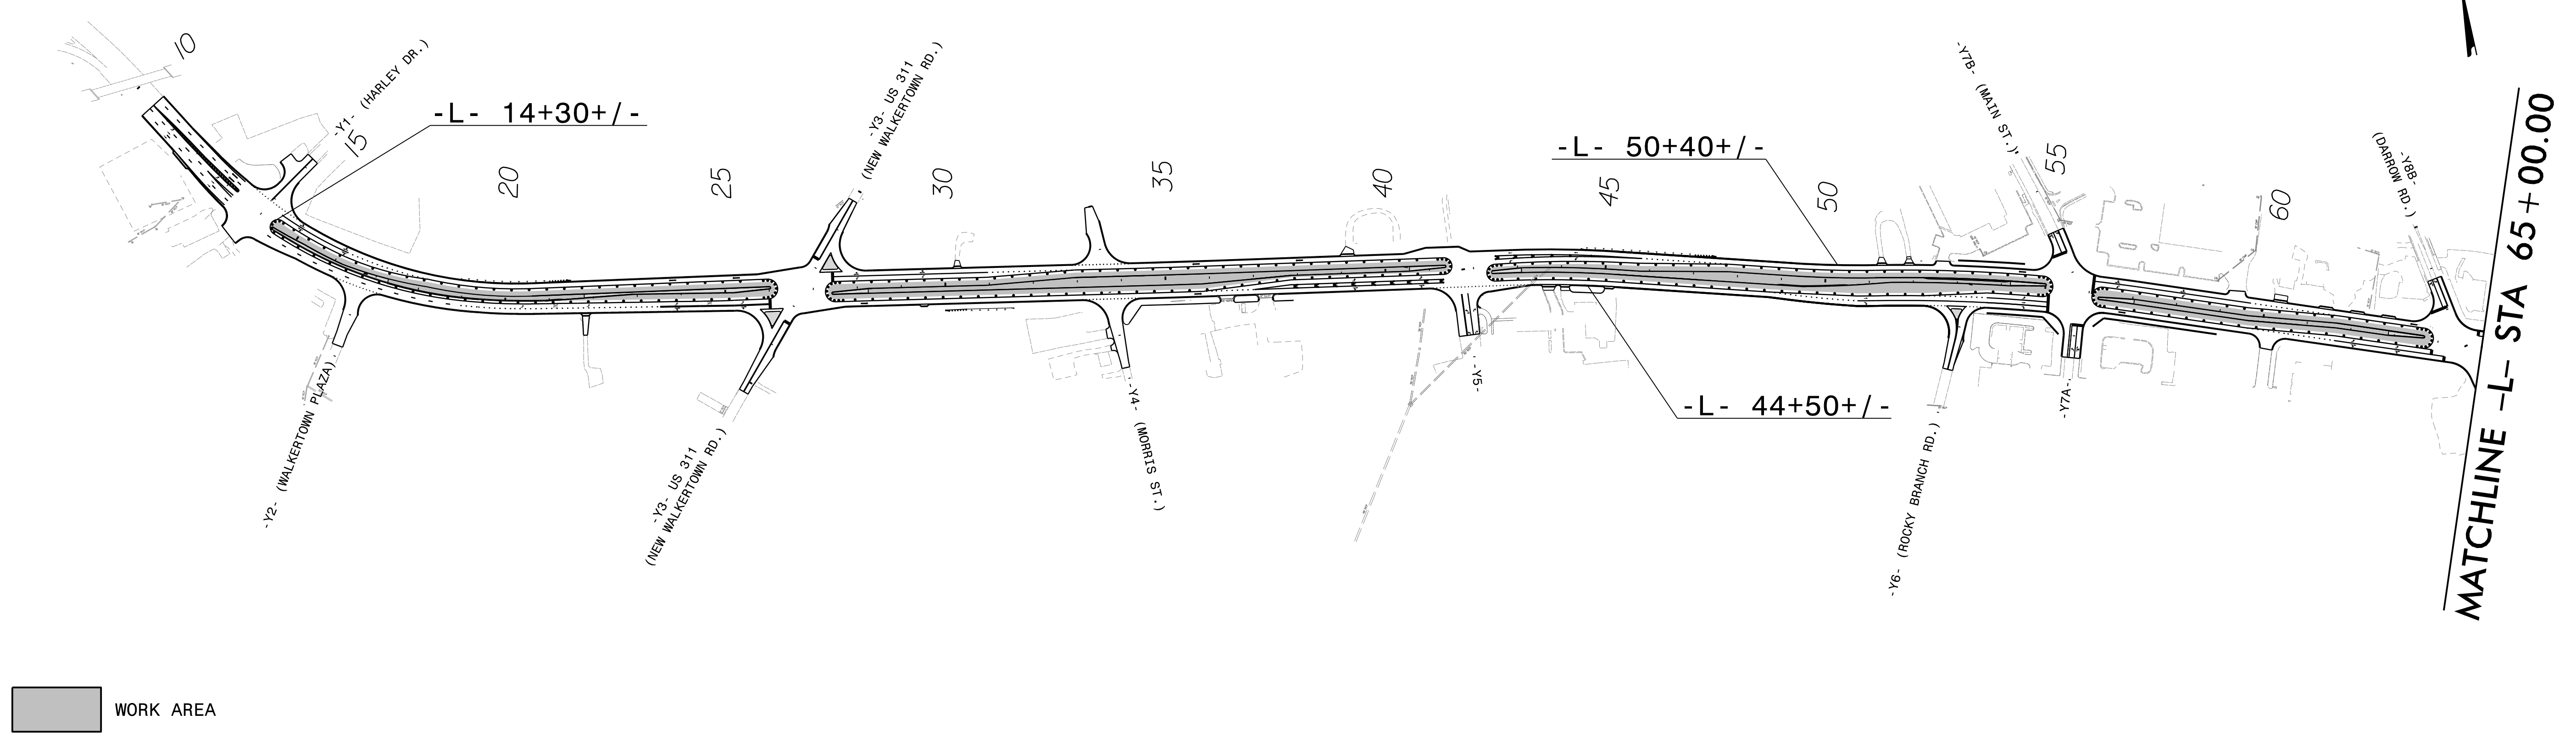

WORK AREA

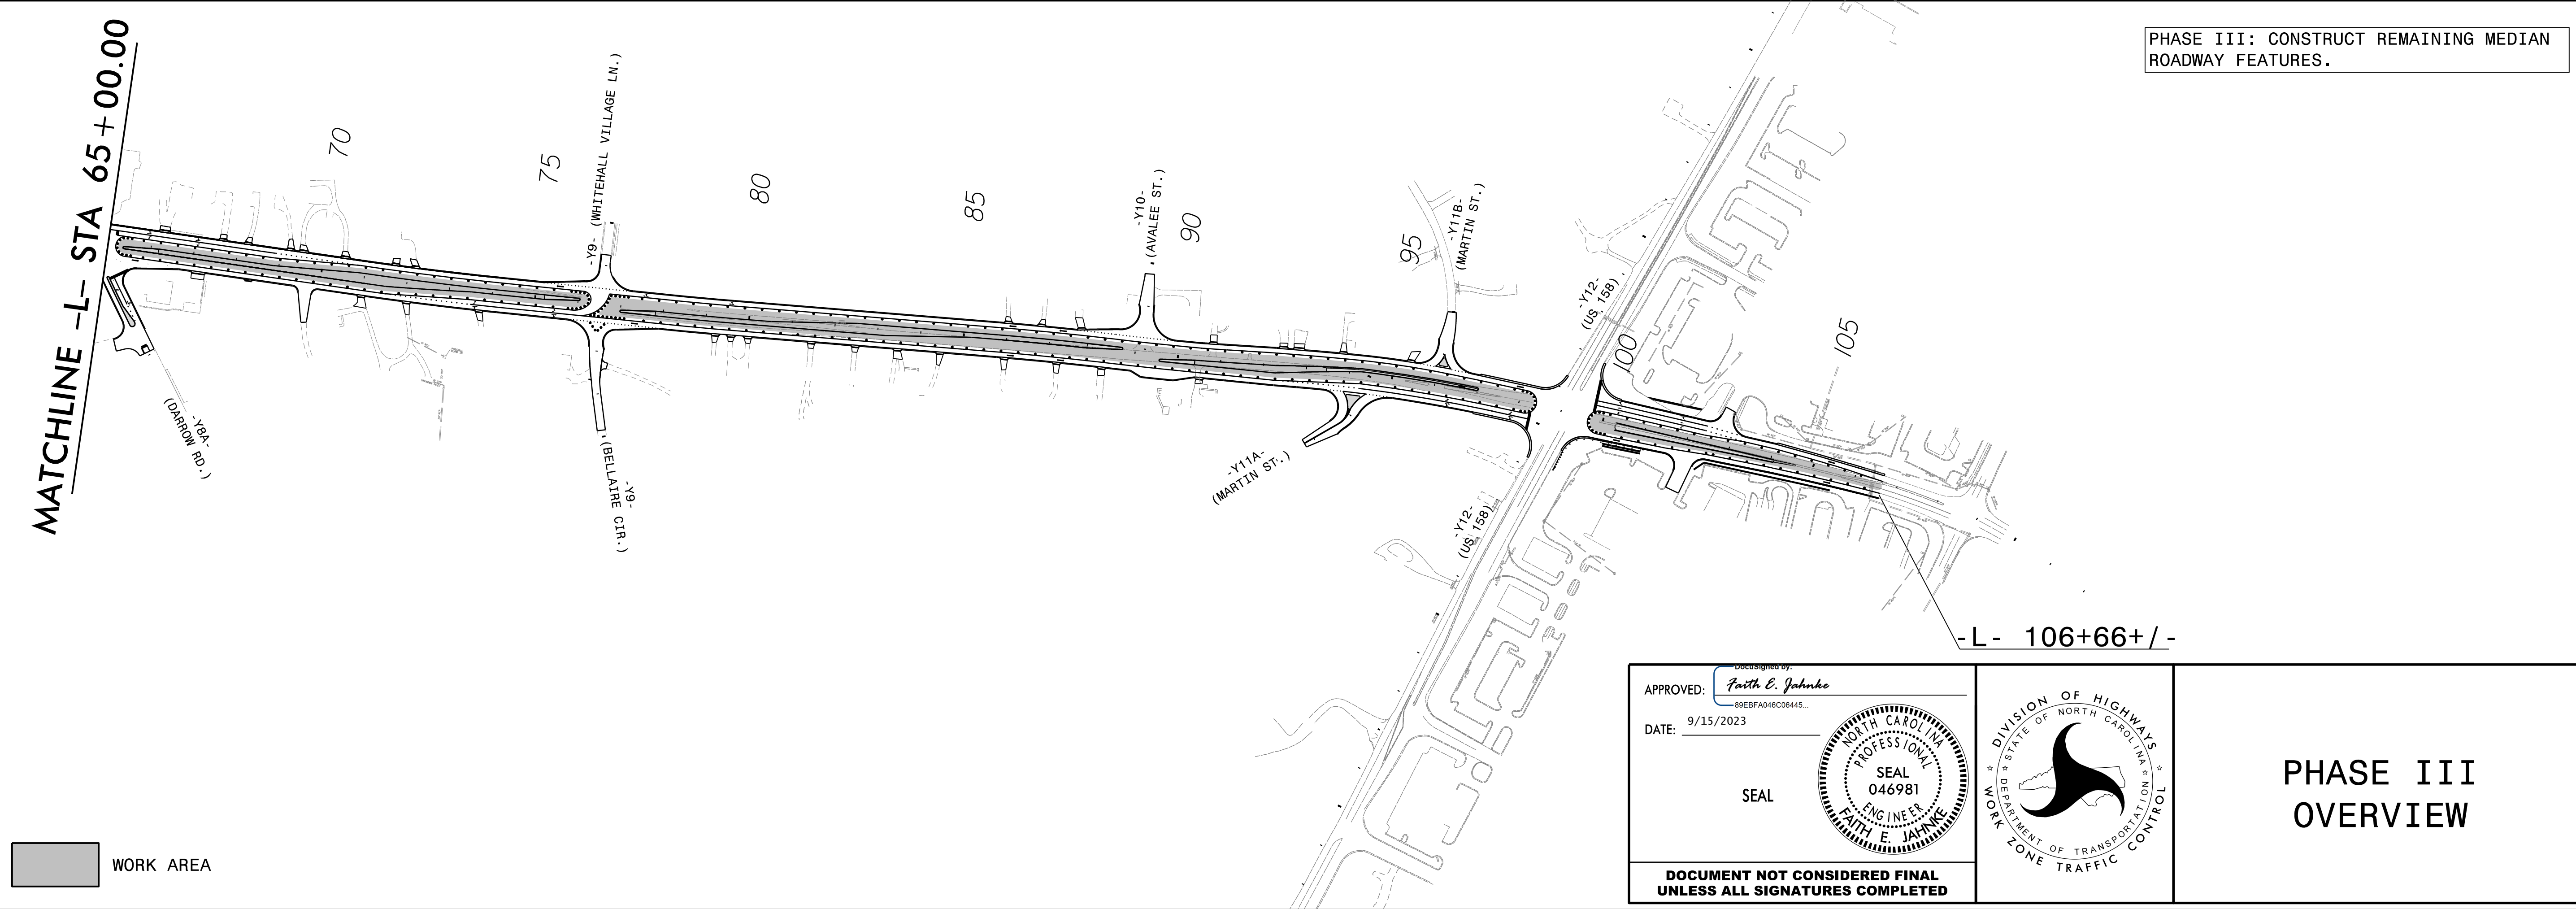


PHASE III: CONSTRUCT REMAINING MEDIAN ROADWAY FEATURES.

WORK AREA

25-AUG-2023 11:12  
U5824-TC-TMP-9.dgn  
Faith.E.Jahnske

APPROVED: *Faith E. Jahnske*  
 DATE: 9/15/2023  
 SEAL  
 DOCUMENT NOT CONSIDERED FINAL  
 UNLESS ALL SIGNATURES COMPLETED

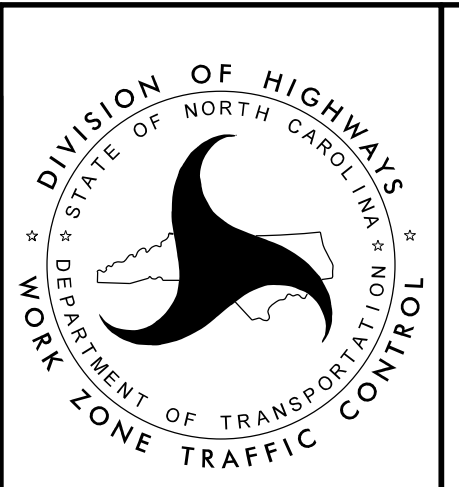

PHASE III  
OVERVIEW