



REFERENCE PAVEMENT MARKING PLANS FOR -Y- LINE PAVEMENT MARKING LOCATIONS AND DIMENSIONS NOT OTHERWISE SHOWN.


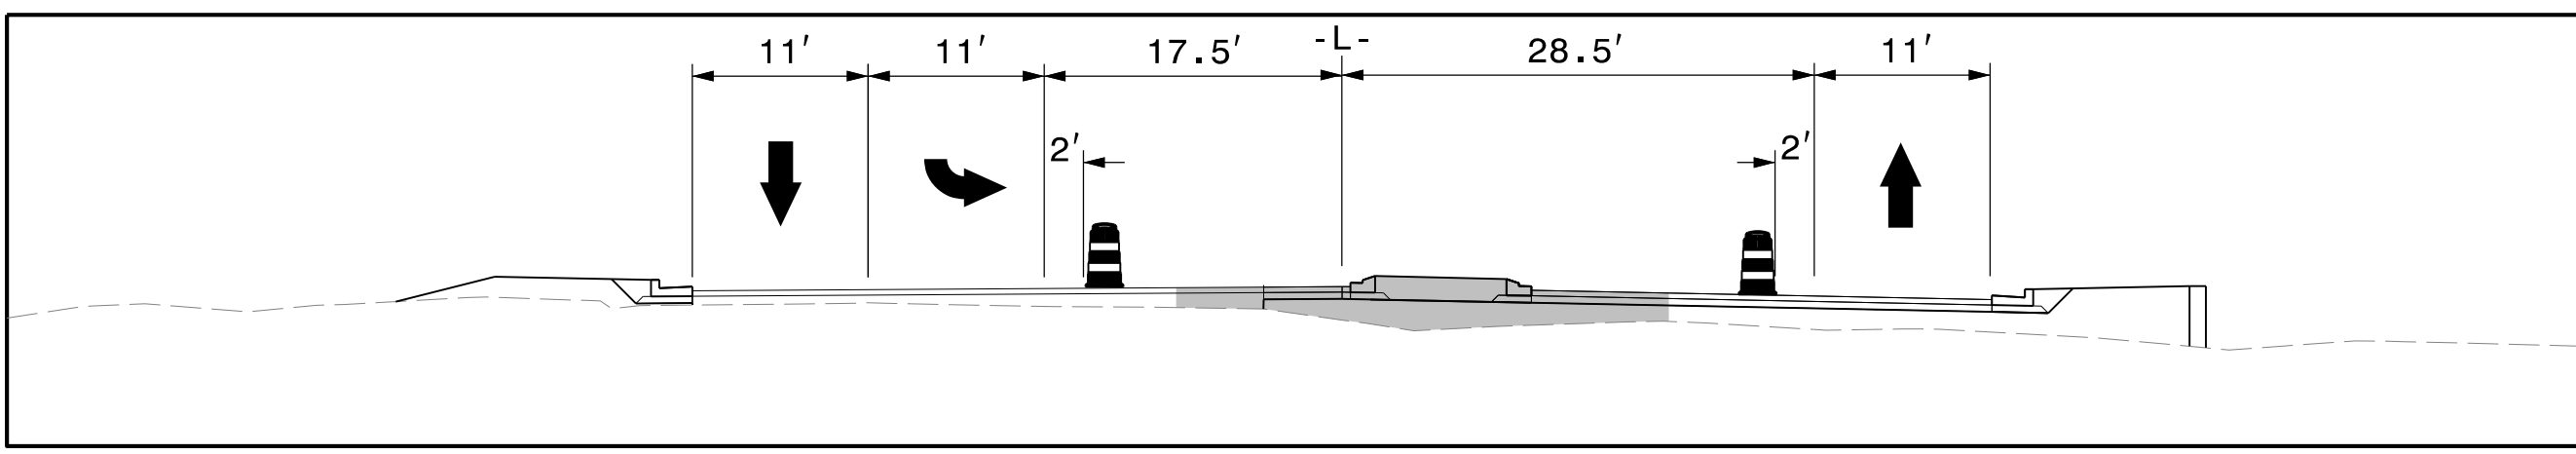


D-D
STA. 58+00

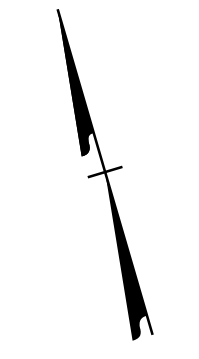

MATCHLINE -L- STA 50+00.00
(SEE TMP-9C)

MATCHLINE -L- STA 63+00.00
(SEE TMP-9E)

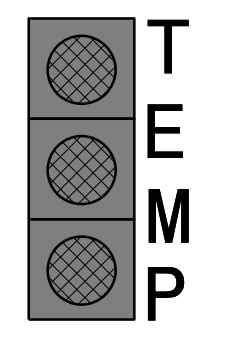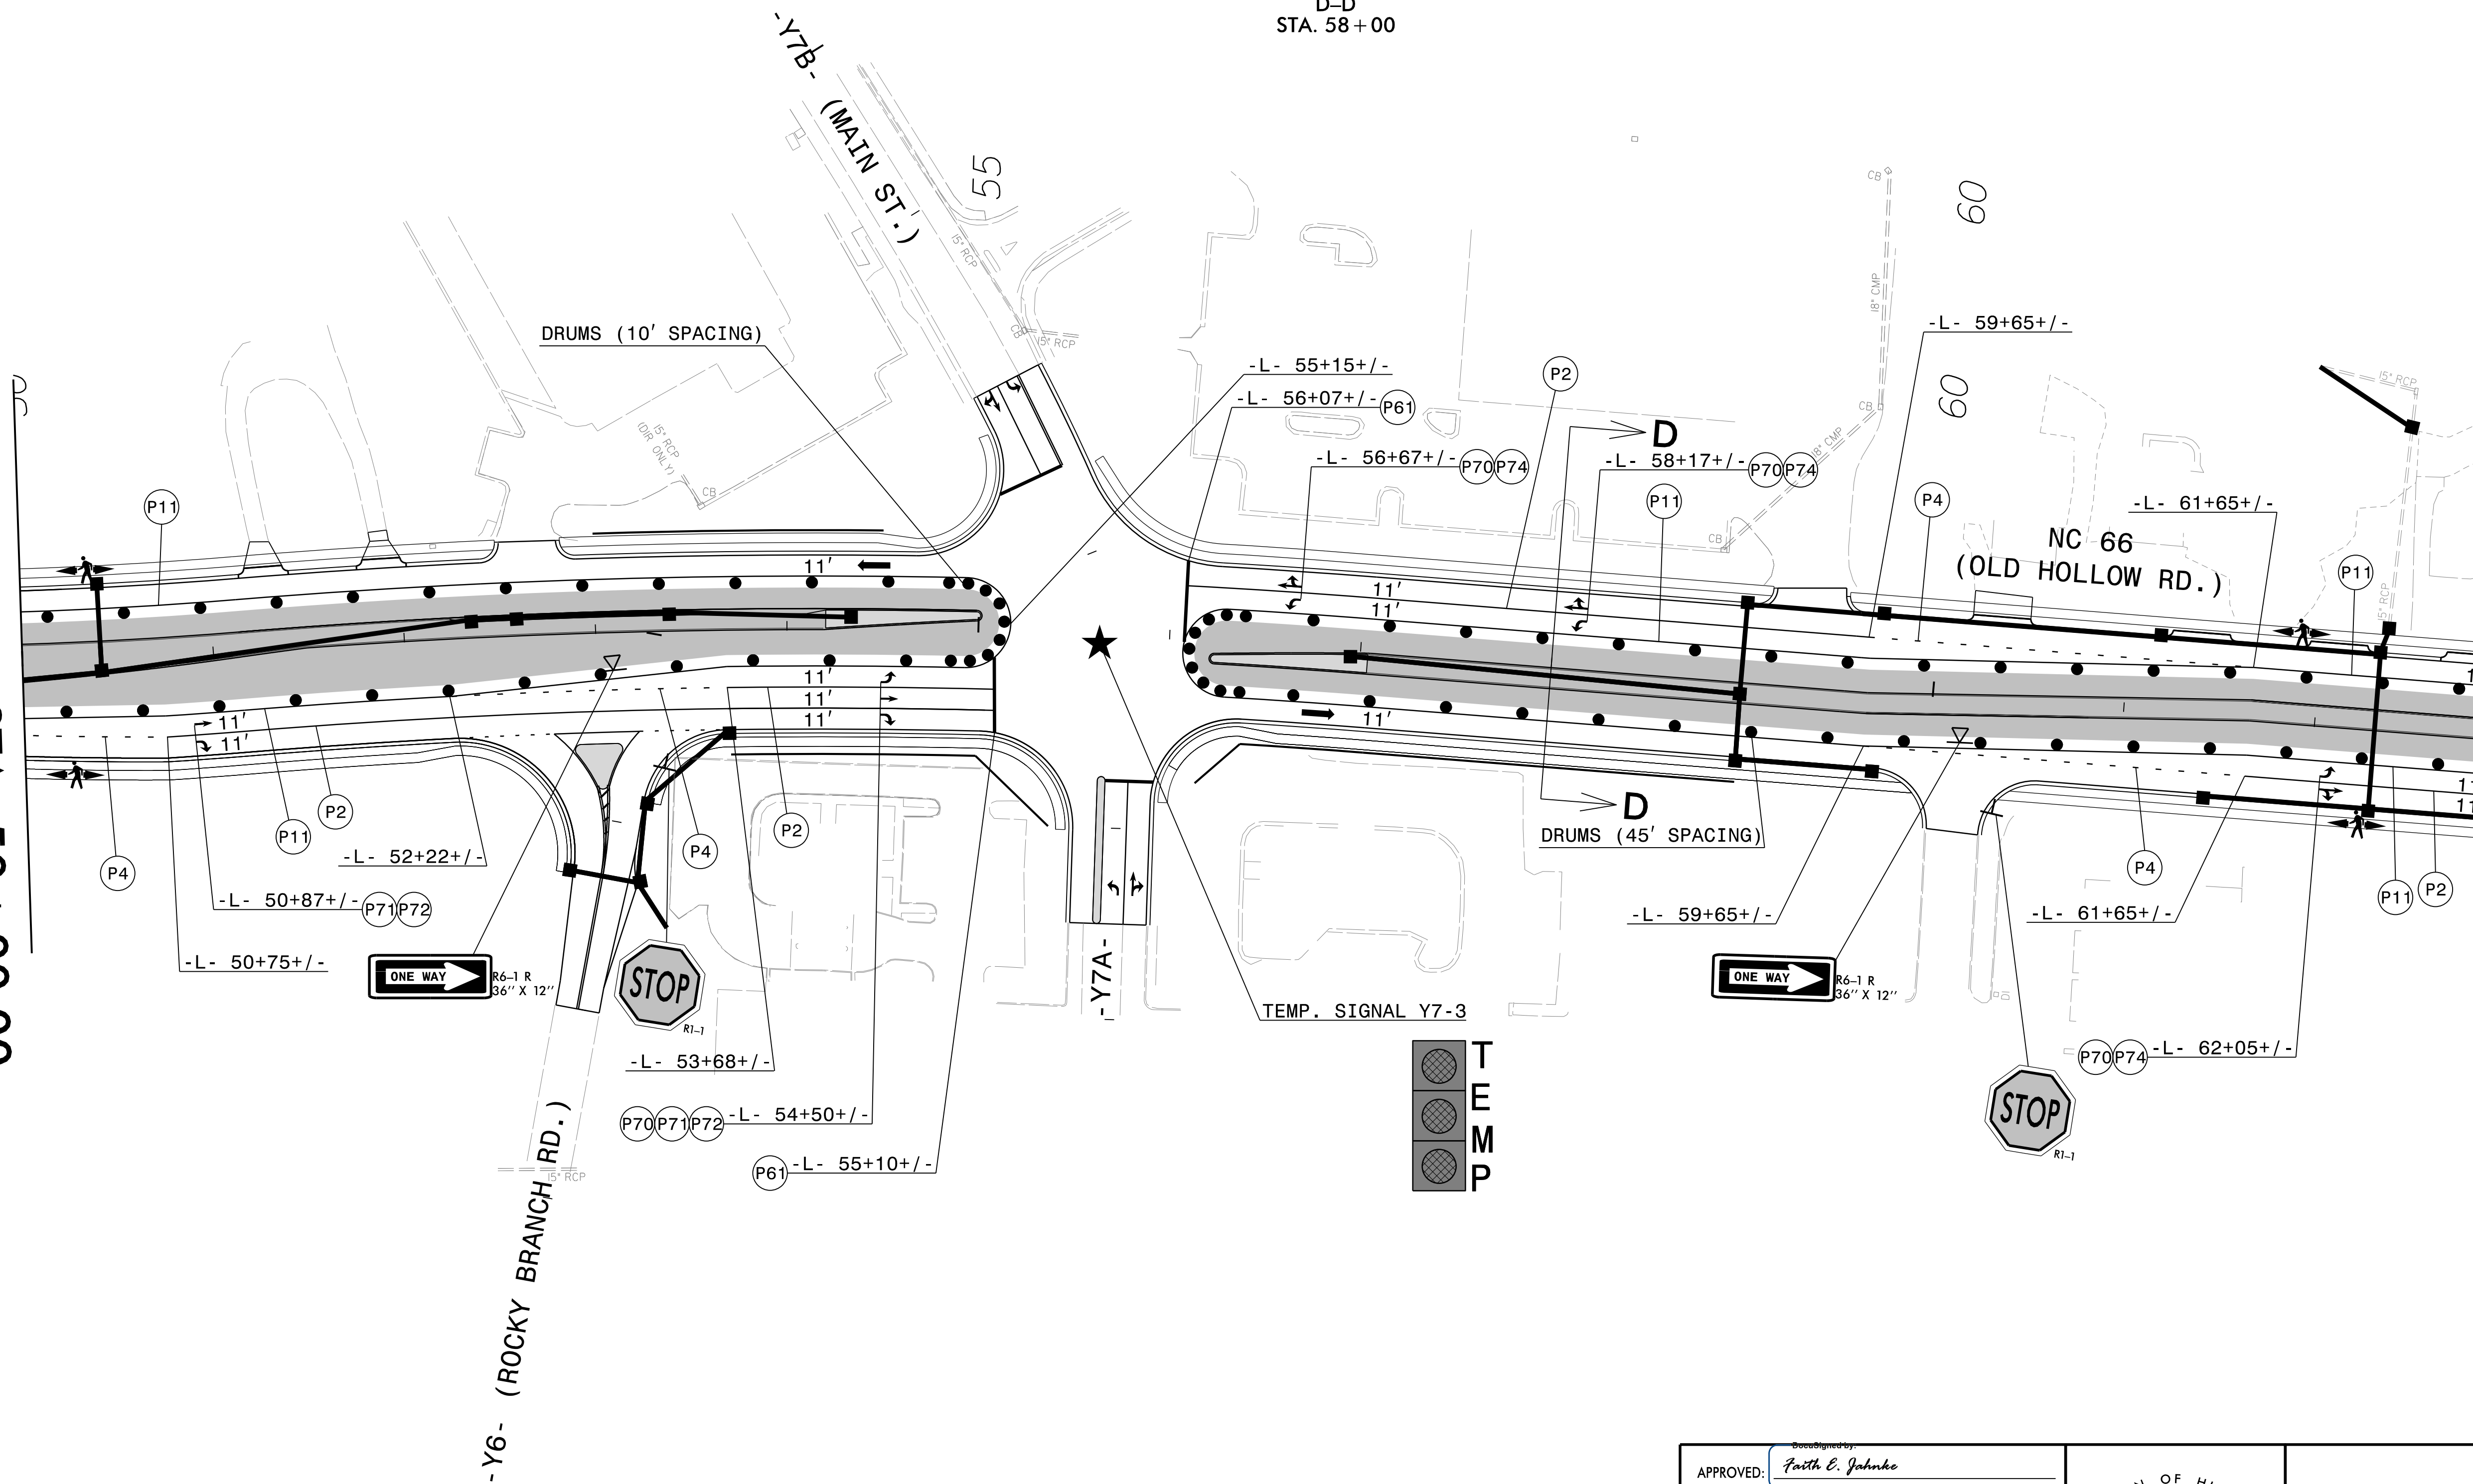

TEMP. SIGNAL Y7-3


WORK AREA

15-AUG-2023 14:56
U5824-1C-TMP-9D.dgn
faith.jahnke

APPROVED: *Faith E. Jahnke*
DATE: 9/15/2023

SEAL

DOCUMENT NOT CONSIDERED FINAL
UNLESS ALL SIGNATURES COMPLETED

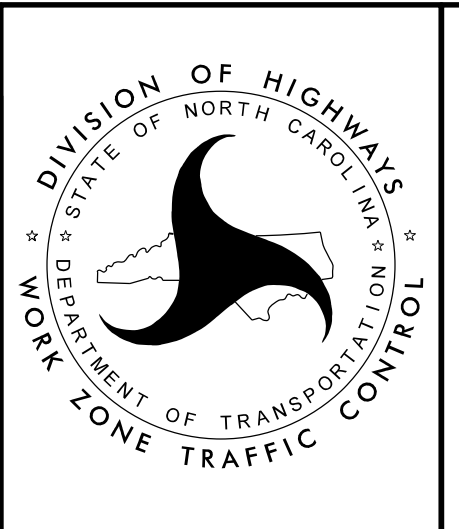

PHASE III
DETAIL