

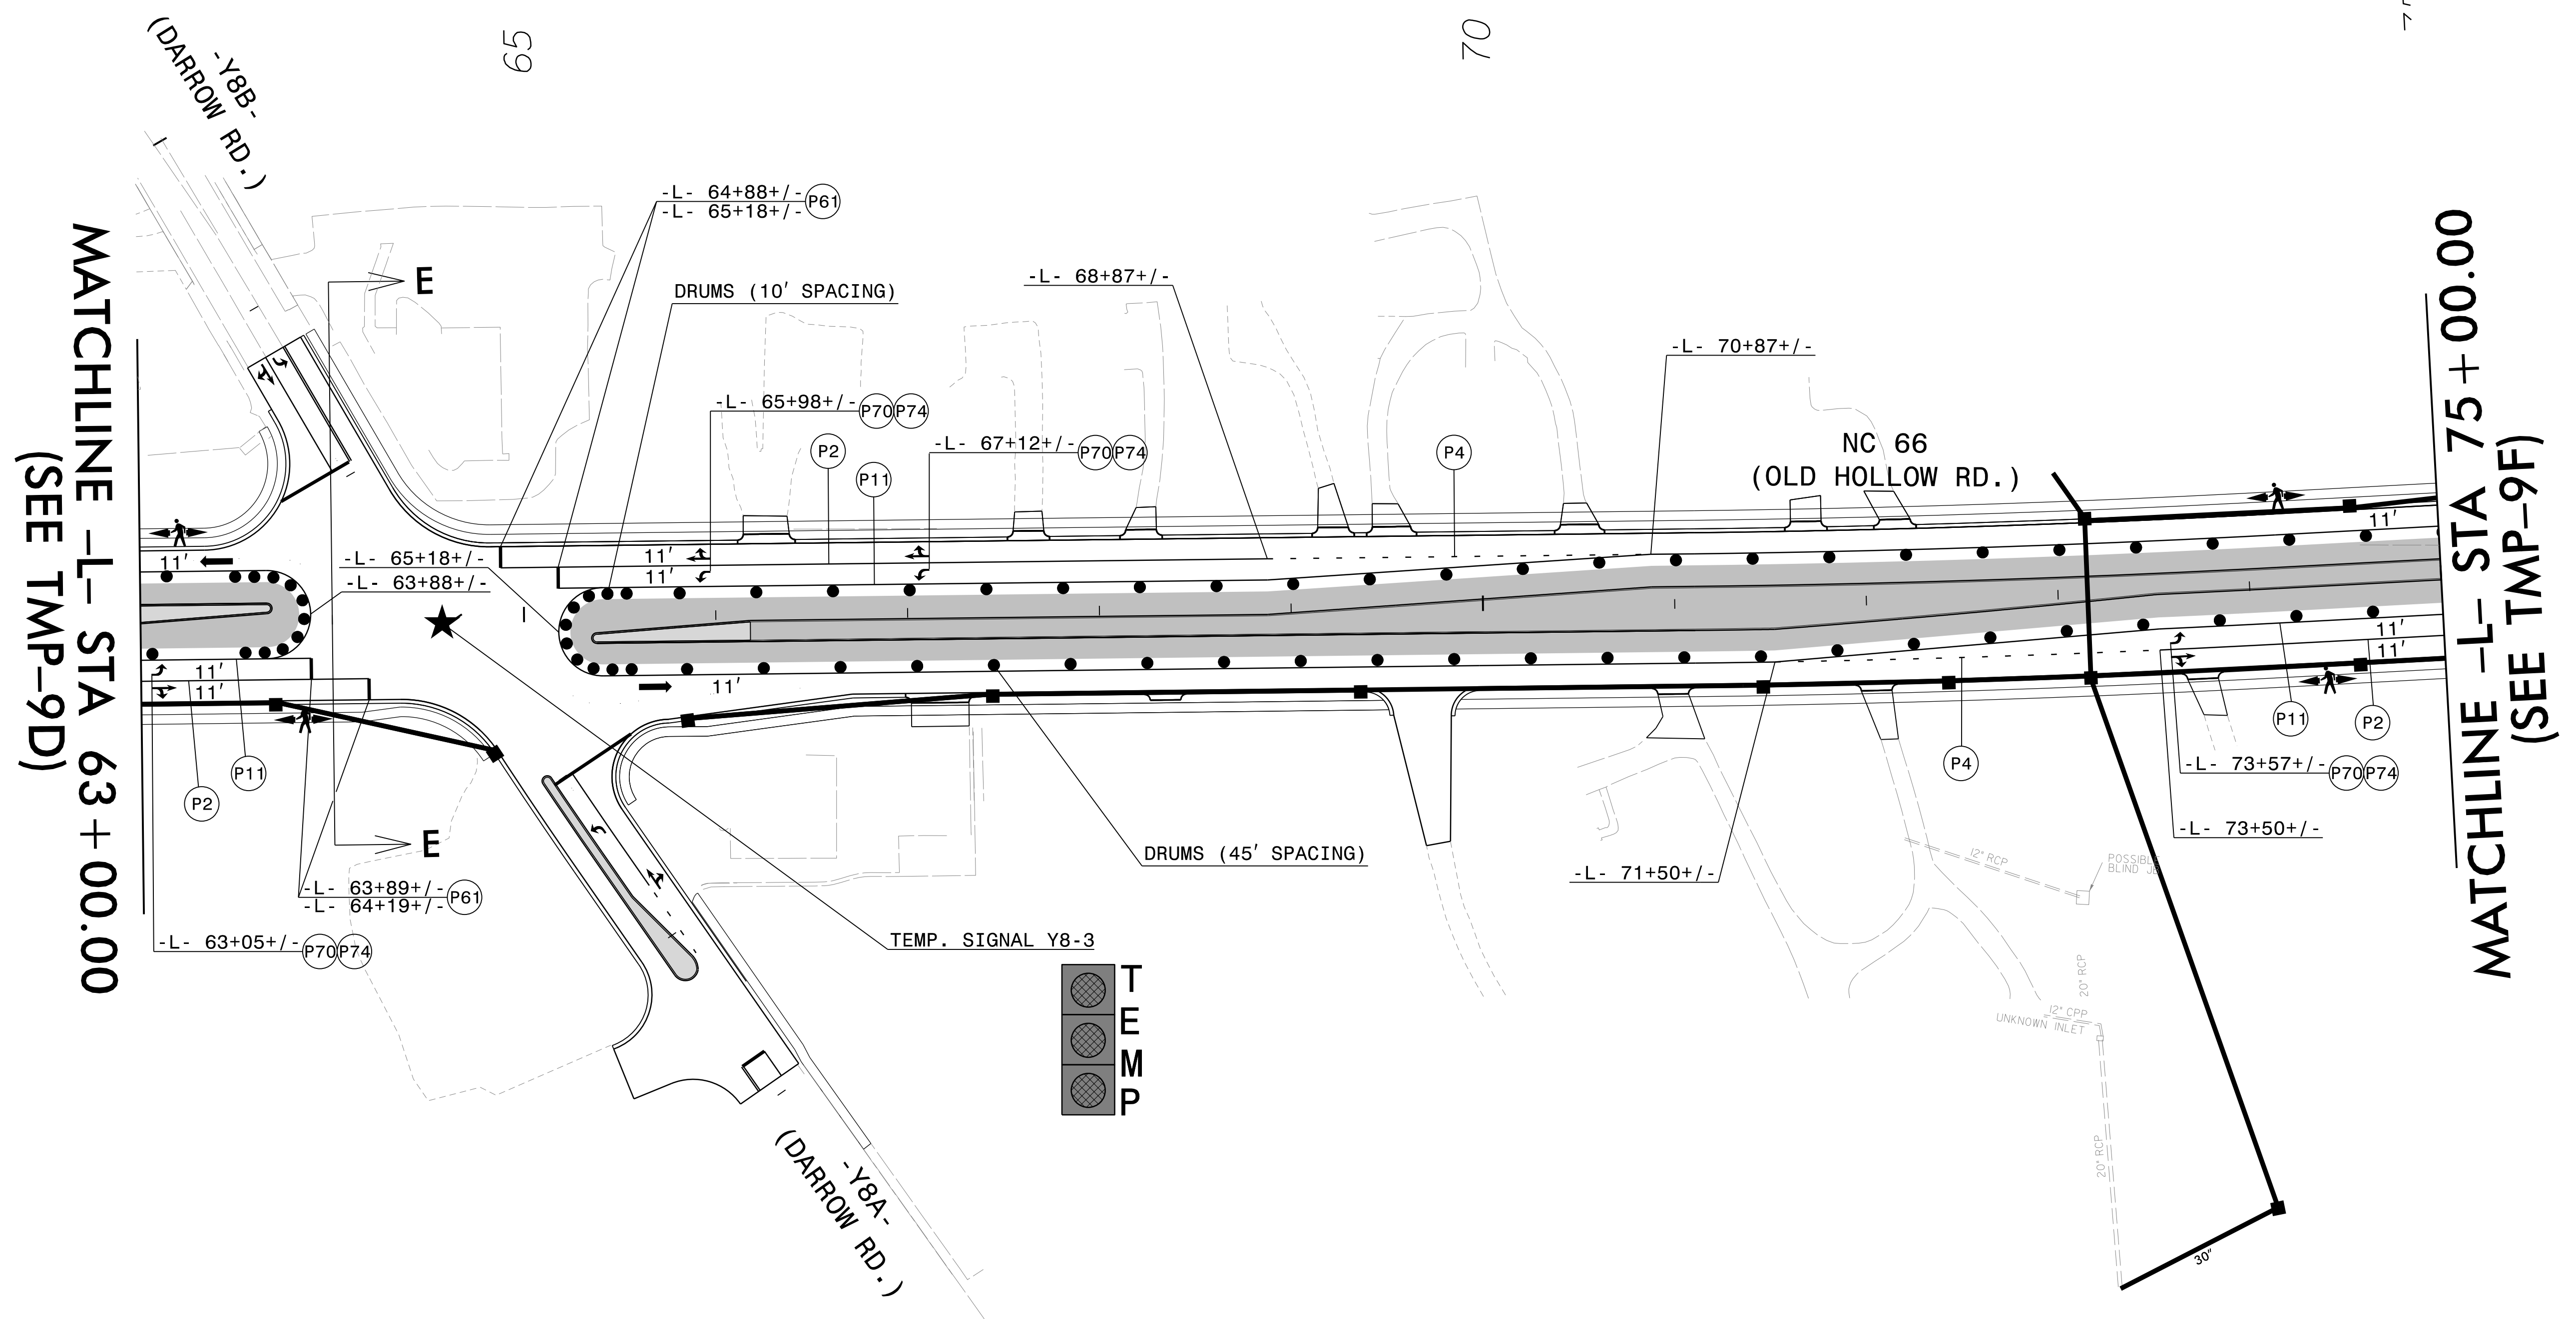


E-E
STA. 64+00

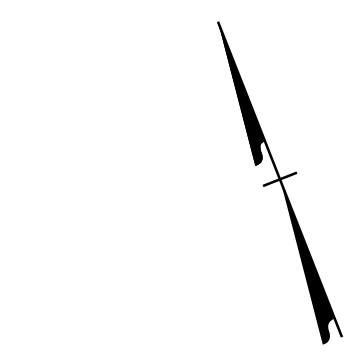

MATCHLINE -L- STA 63+00.00
(SEE TMP-9D)

MATCHLINE -L- STA 75+00.00
(SEE TMP-9F)

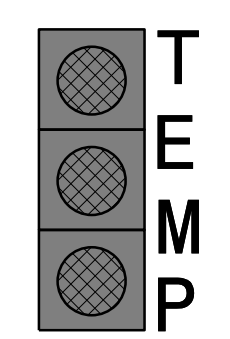


WORK AREA

REFERENCE PAVEMENT MARKING PLANS FOR
-Y- LINE PAVEMENT MARKING LOCATIONS
AND DIMENSIONS NOT OTHERWISE SHOWN.

APPROVED: *Faith E. Jahnske*
DATE: 9/15/2023

SEAL

DOCUMENT NOT CONSIDERED FINAL
UNLESS ALL SIGNATURES COMPLETED

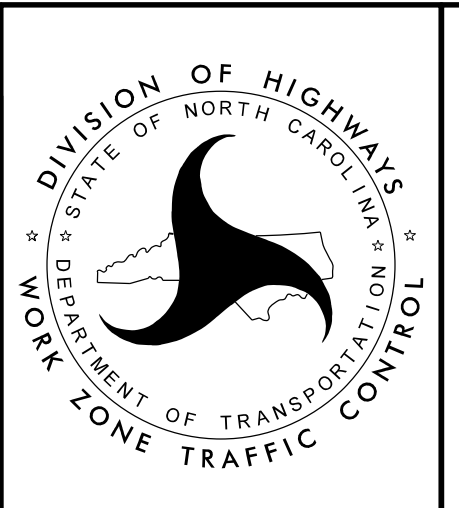

PHASE III
DETAIL

25-AUG-2023 11:12
U5824-TC-TMP-9E.dgn
Faith.Jahnske