
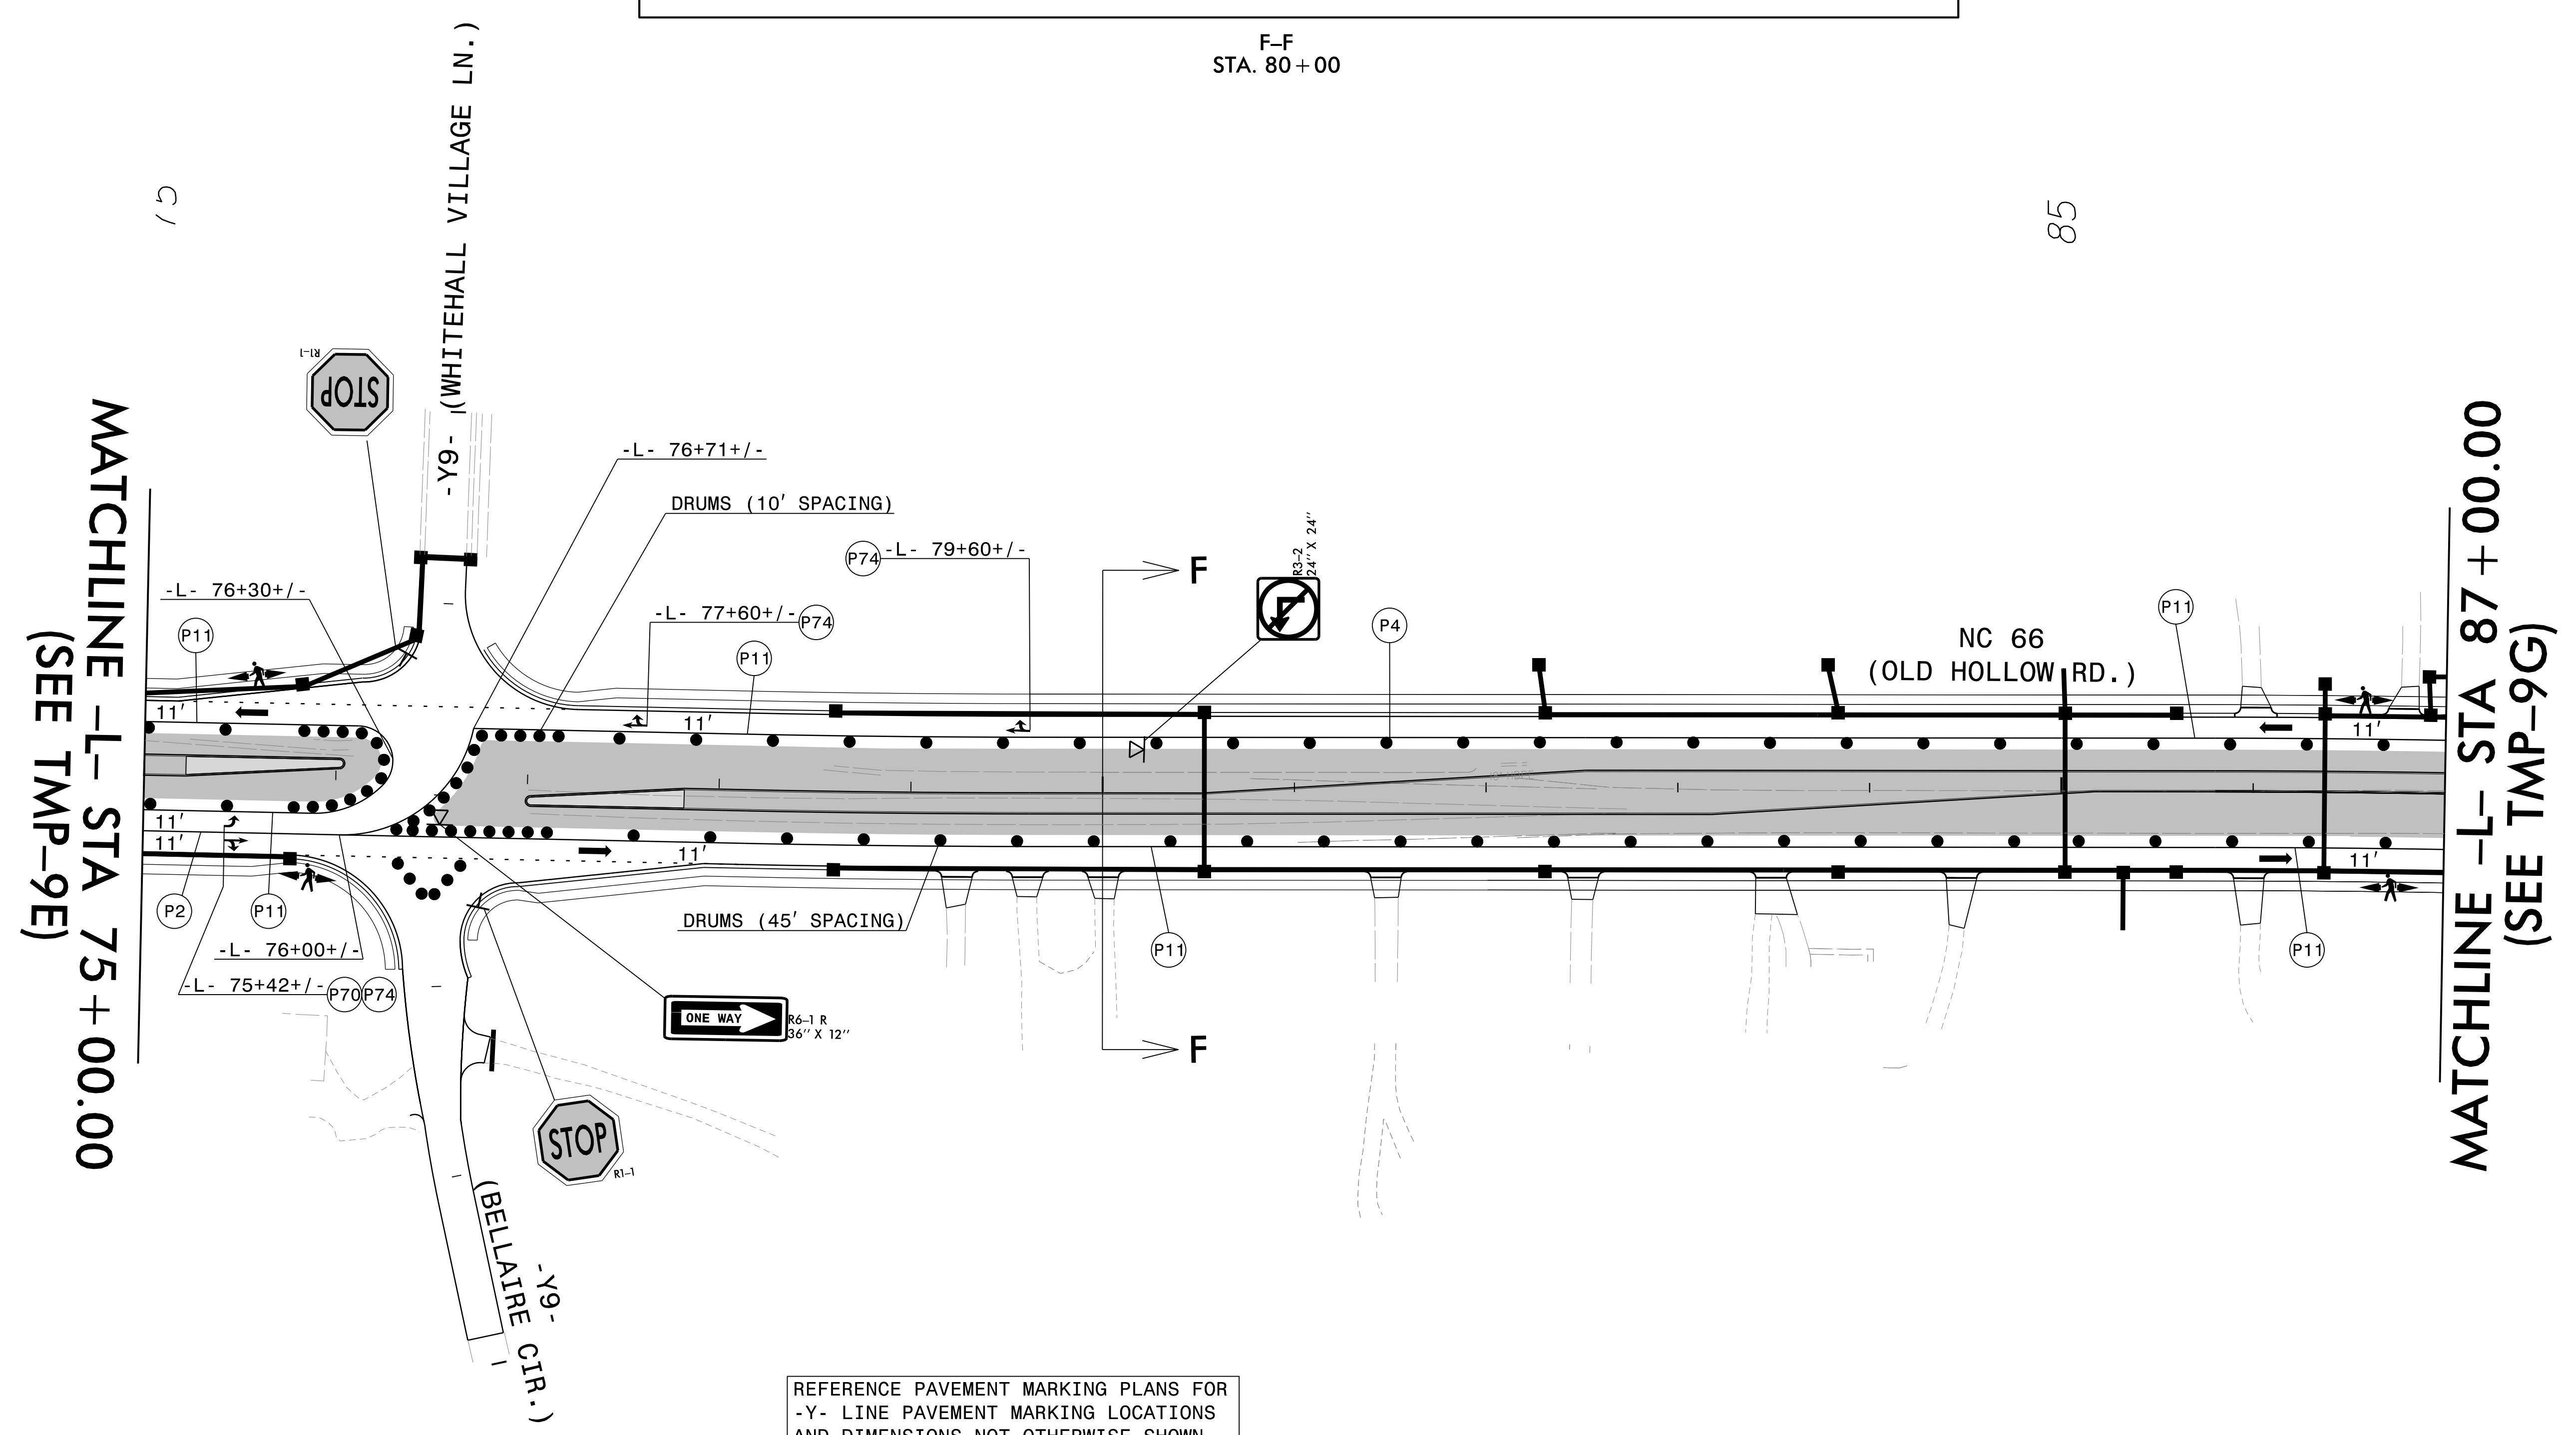


F-F
STA. 80+00

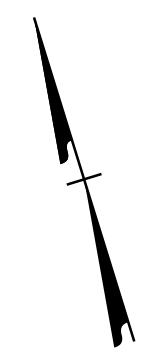

MATCHLINE -L- STA 75 + 00.00
(SEE TMP-9E)

MATCHLINE -L- STA 87 + 00.00
(SEE TMP-9G)


REFERENCE PAVEMENT MARKING PLANS FOR
-Y- LINE PAVEMENT MARKING LOCATIONS
AND DIMENSIONS NOT OTHERWISE SHOWN.

WORK AREA

APPROVED: *Faith E. Jahnske*
DATE: 9/15/2023

SEAL

DOCUMENT NOT CONSIDERED FINAL
UNLESS ALL SIGNATURES COMPLETED

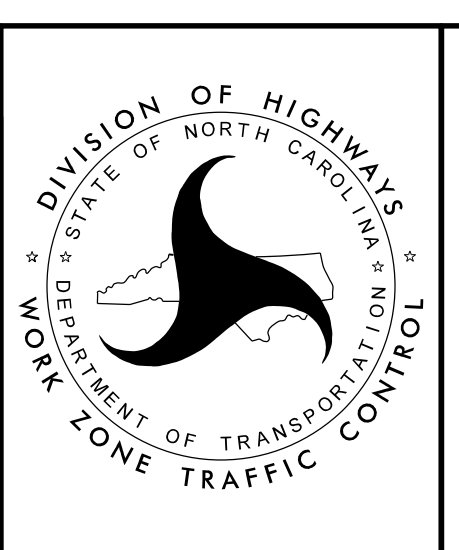

DIVISION OF HIGHWAYS
STATE OF NORTH CAROLINA
DEPARTMENT OF TRANSPORTATION
WORK ZONE TRAFFIC CONTROL

PHASE III
DETAIL

15-AUG-2023 14:56
U5824-1C-TMP-9F.dgn
Faith.Jahnske