



G-G  
STA. 93+00

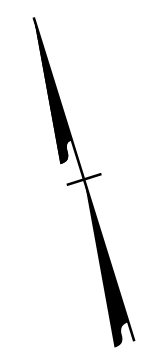

MATCHLINE -L- STA 87 + 00.00  
(SEE TMP-9F)

MATCHLINE -L- STA 97 + 00.00  
(SEE TMP-9H)

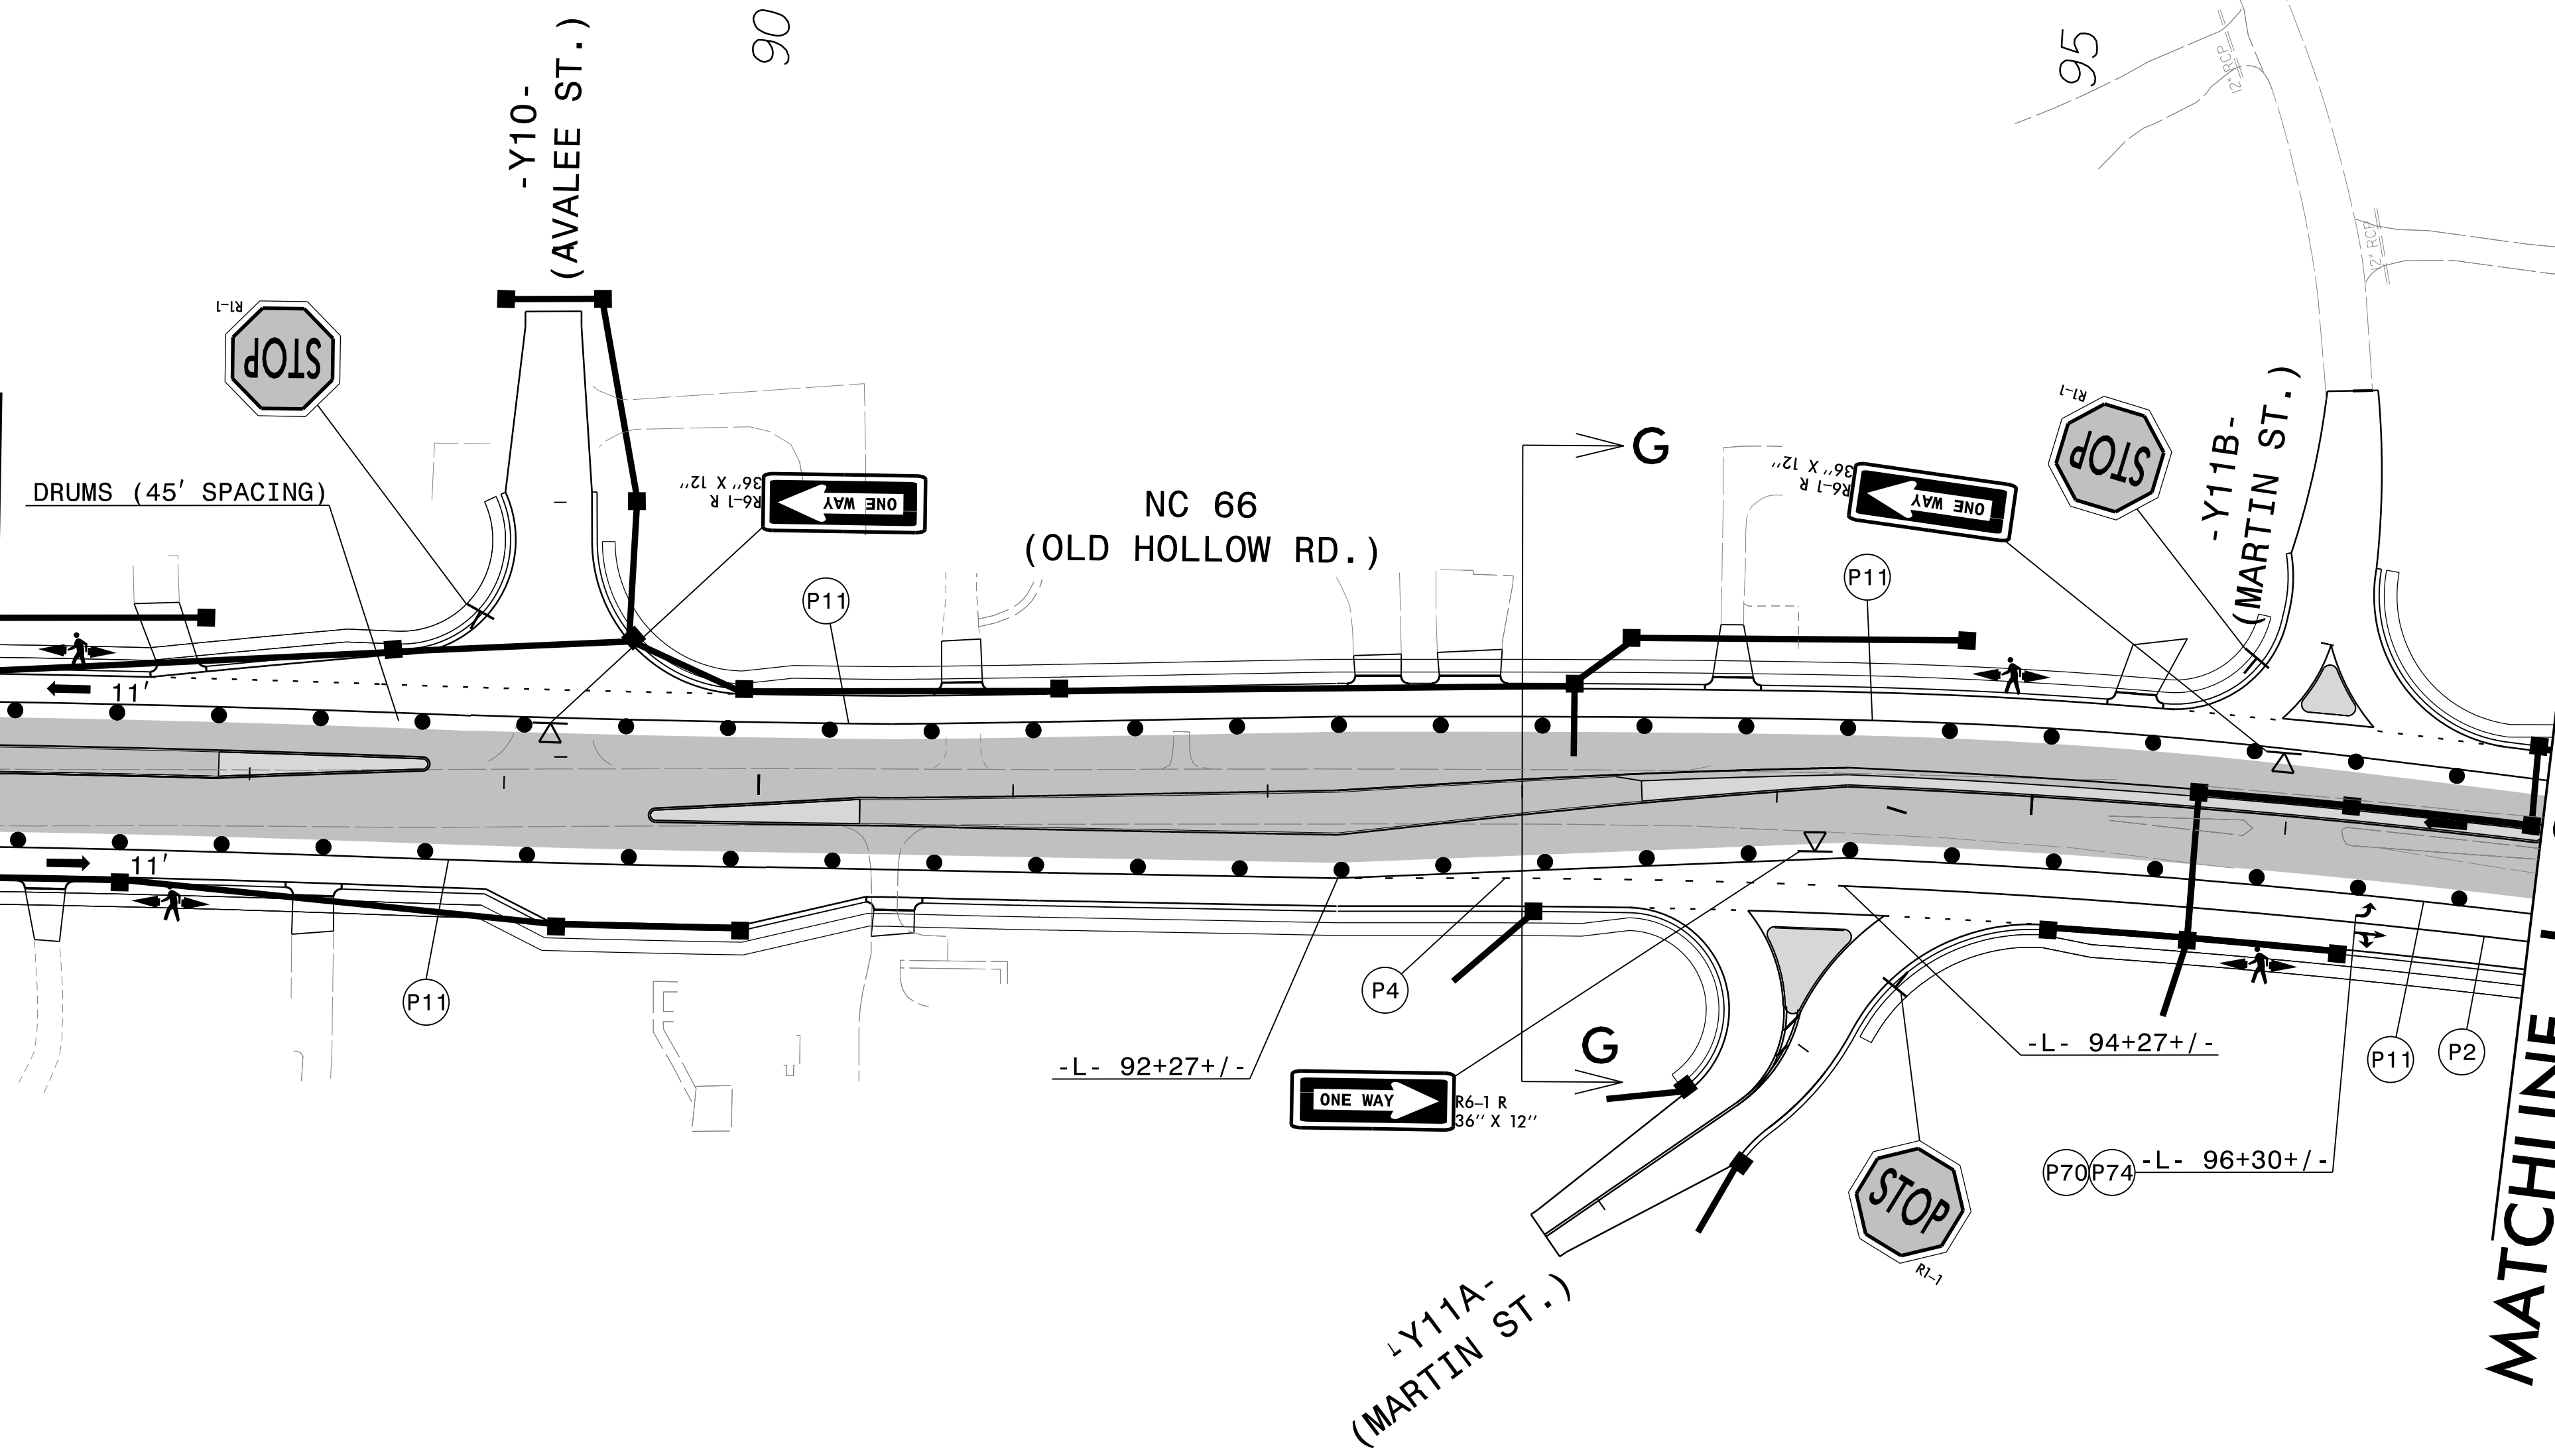


REFERENCE PAVEMENT MARKING PLANS FOR  
-Y- LINE PAVEMENT MARKING LOCATIONS  
AND DIMENSIONS NOT OTHERWISE SHOWN.


 WORK AREA

APPROVED: *Faith E. Jahnke*  
DATE: 9/15/2023

SEAL

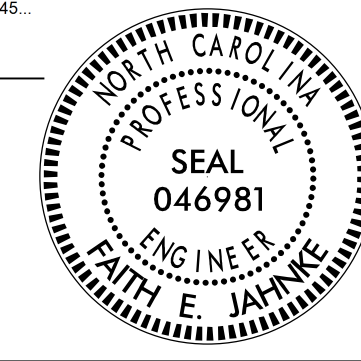

DOCUMENT NOT CONSIDERED FINAL  
UNLESS ALL SIGNATURES COMPLETED

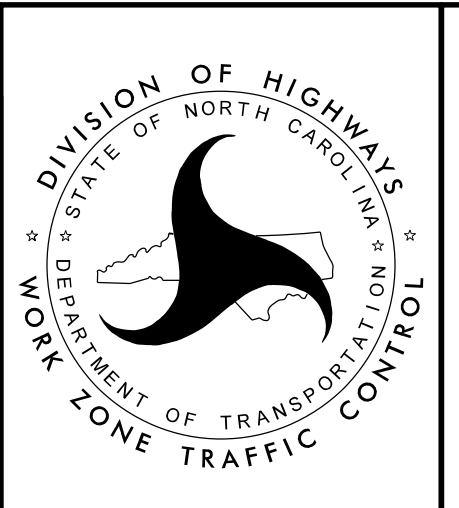

PHASE III  
DETAIL

15-AUG-2023 14:56  
U5824-1C-TMP-9G.dgn  
faith.jahnke