



REFERENCE PAVEMENT MARKING PLANS FOR
-Y- LINE PAVEMENT MARKING LOCATIONS
AND DIMENSIONS NOT OTHERWISE SHOWN.

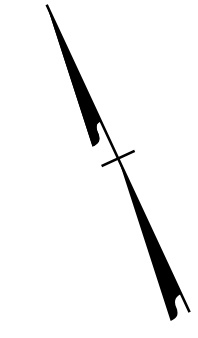

MATCHLINE -L- STA 97+00.00
(SEE TMP-9G)

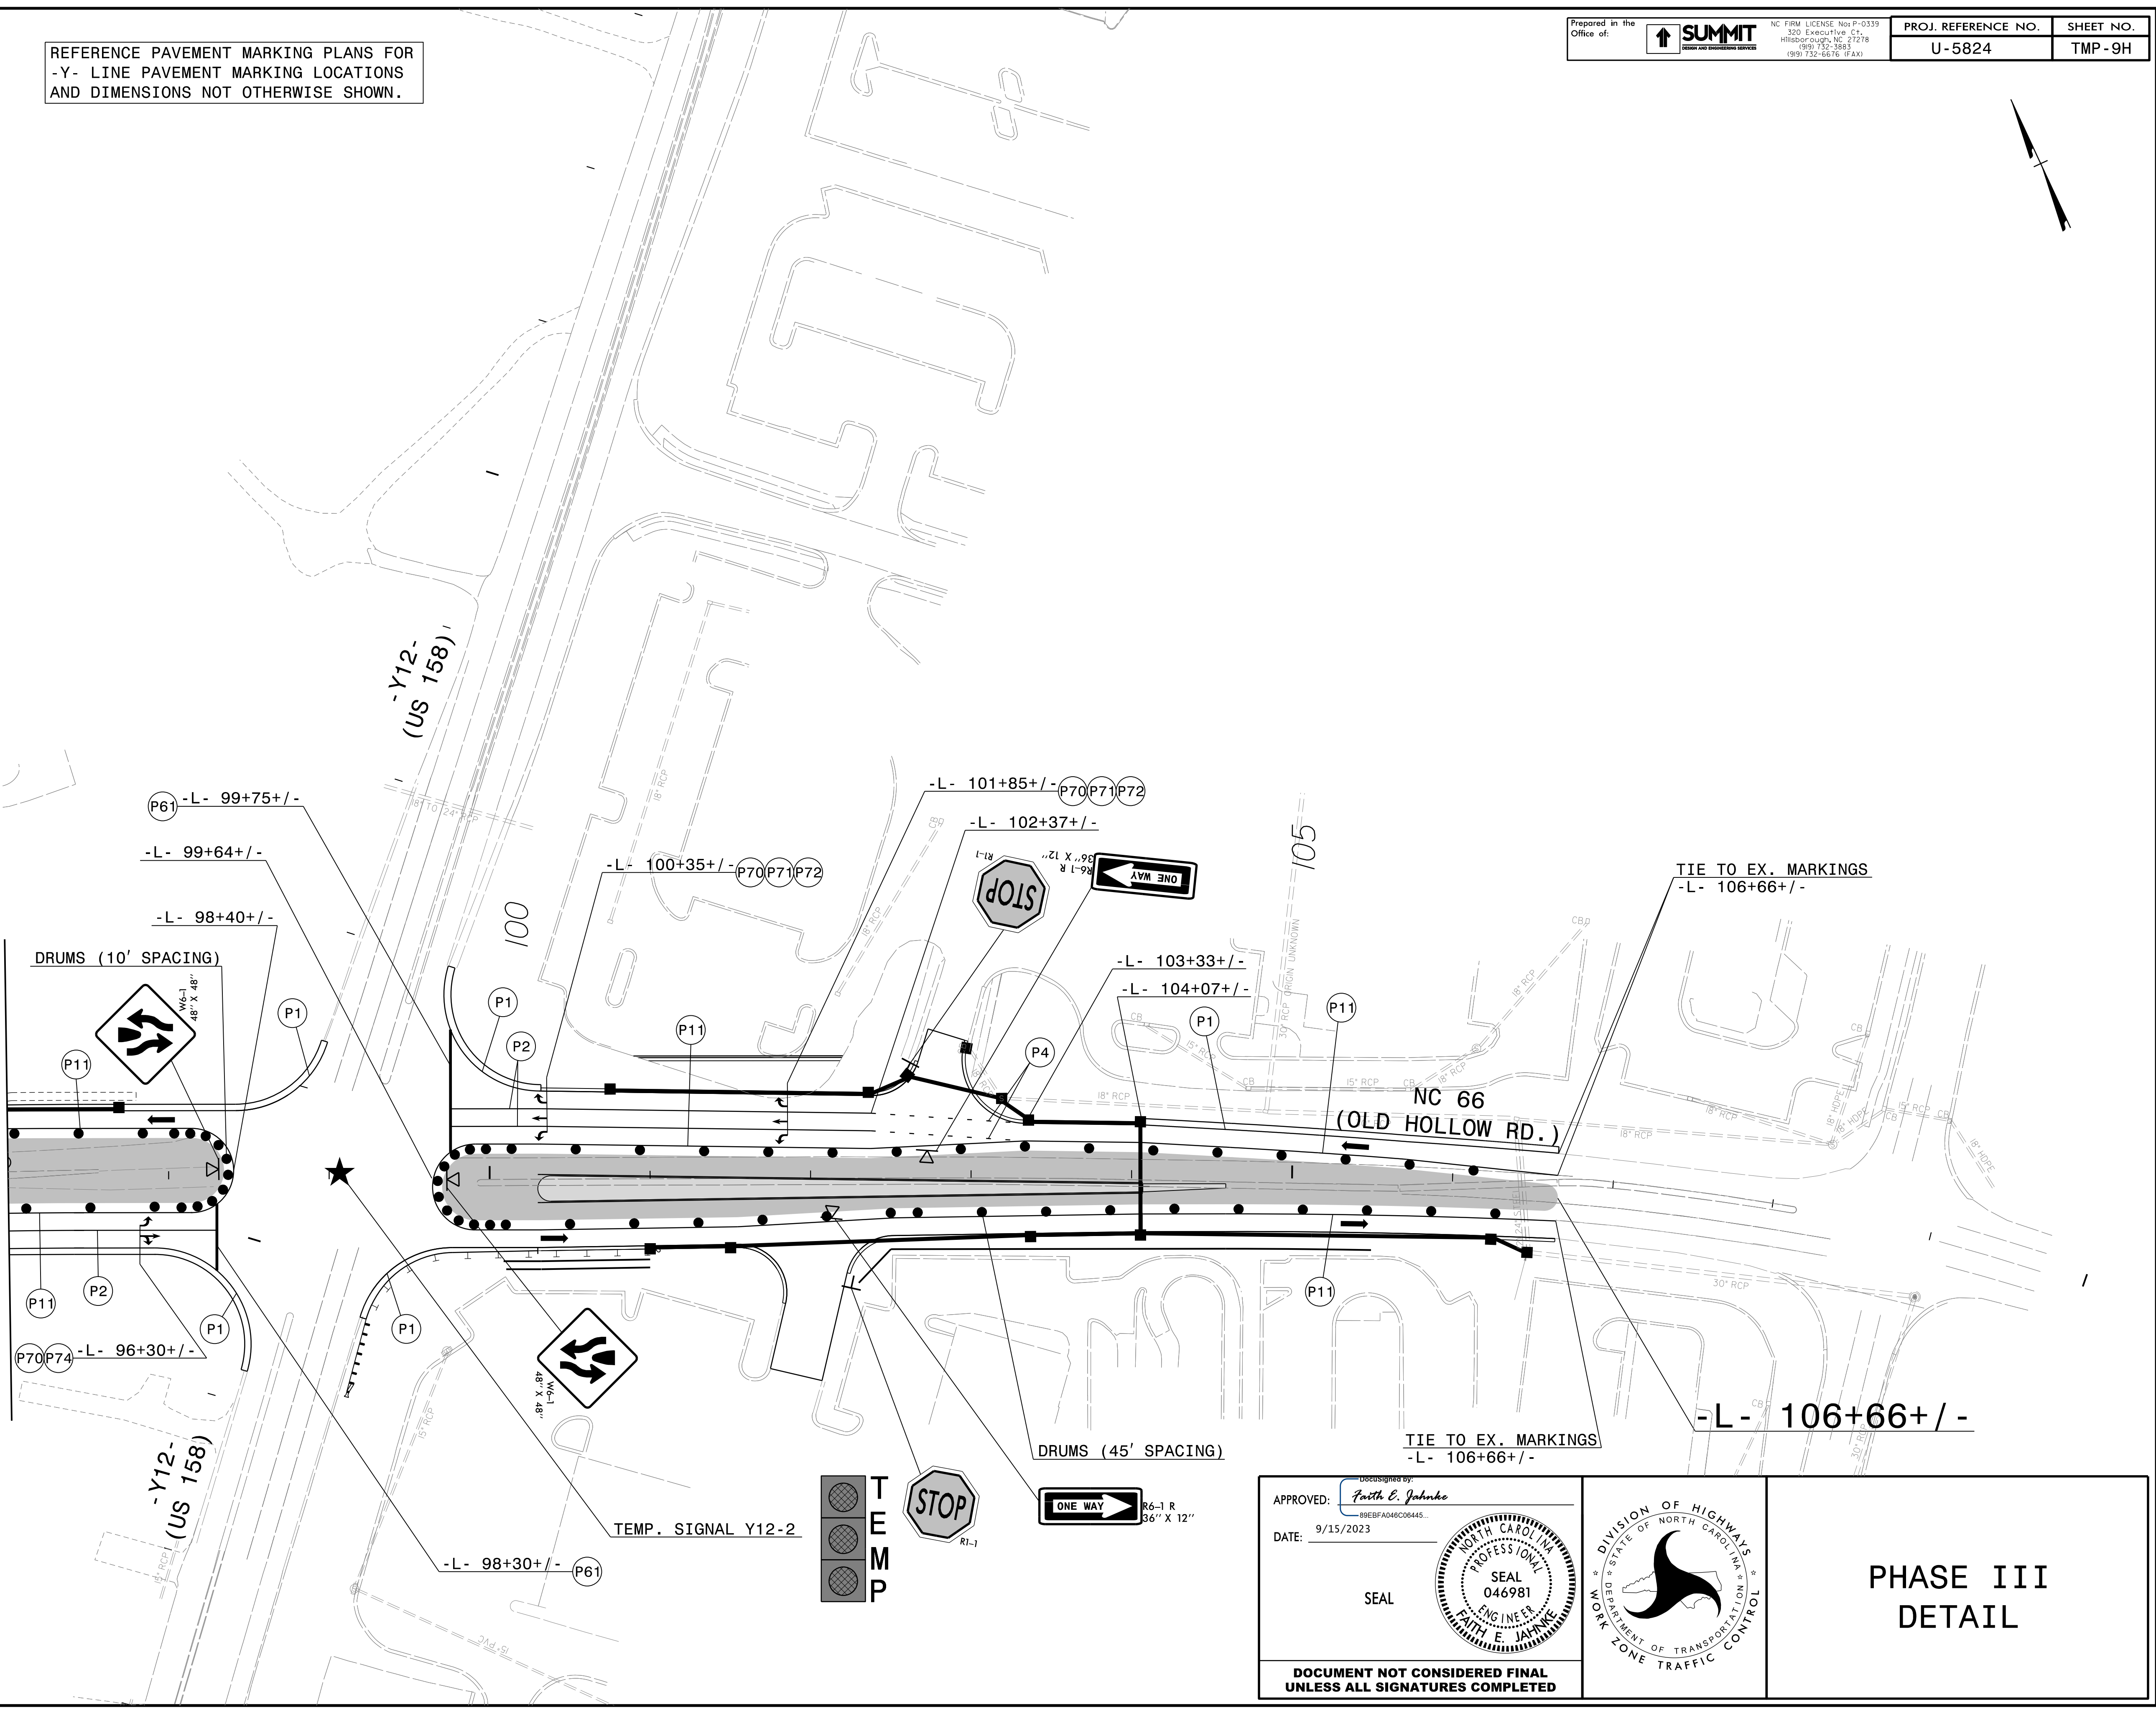


15-AUG-2023 14:56
U5824-1C-TMP-9H.dgn
faith.jahnke

WORK AREA

APPROVED: *Faith E. Jahnke*
 DATE: 9/15/2023

SEAL

DOCUMENT NOT CONSIDERED FINAL
UNLESS ALL SIGNATURES COMPLETED

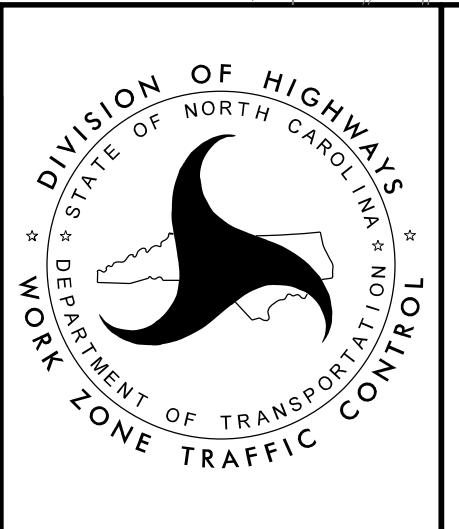

PHASE III
DETAIL

DIVISION OF HIGHWAYS
STATE OF NORTH CAROLINA
DEPARTMENT OF TRANSPORTATION
WORK ZONE TRAFFIC CONTROL