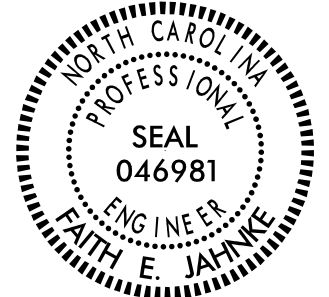


STATE OF NORTH CAROLINA
DIVISION OF HIGHWAYS

**PAVEMENT MARKING PLAN
FORSYTH COUNTY**

**LOCATION: NC 66 (OLD HOLLOW ROAD) WIDENING
FROM HARLEY DRIVE TO US 158**

TYPE OF WORK: GRADING, DRAINAGE, PAVING AND STRUCTURE.

TIP NO. U-5824	SHEET NO. PMP-1
APPROVED: <i>Faith E. Jahnke</i> <small>DocuSigned by: Faith E. Jahnke 99E8FA046C0645</small>	
DATE: 9/15/2023	
SEAL 	
DOCUMENT NOT CONSIDERED FINAL UNLESS ALL SIGNATURES COMPLETED	

PROJECT: U-5824

CONTRACT: C204879

GENERAL NOTES

THE FOLLOWING GENERAL NOTES APPLY AT ALL TIMES FOR THE DURATION OF THE CONSTRUCTION PROJECT, EXCEPT WHEN OTHERWISE NOTED IN THE PLAN OR DIRECTED BY THE ENGINEER.

- A) INSTALL PAVEMENT MARKINGS AND PAVEMENT MARKERS ON THE FINAL SURFACE AS FOLLOWS:

ROAD NAME	MARKING	MARKER
OLD HOLLOW	THERMO	SNOWPLOWABLE

- B) TIE PROPOSED PAVEMENT MARKING LINES TO EXISTING PAVEMENT MARKING LINES.
C) REMOVE/REPLACE ANY CONFLICTING/DAMAGED PAVEMENT MARKINGS AND MARKERS.
D) PASSING ZONES WILL BE DETERMINED IN THE FIELD AND MUST BE APPROVED BY THE ENGINEER.

ROADWAY STANDARD DRAWING


THE FOLLOWING ROADWAY STANDARDS AS APPEAR IN "ROADWAY STANDARD DRAWINGS" - PROJECT SERVICES UNIT - N.C. DEPARTMENT OF TRANSPORTATION - RALEIGH, N.C., DATED JANUARY 2018 ARE APPLICABLE TO THIS PROJECT AND BY REFERENCE HEREBY ARE CONSIDERED A PART OF THESE PLANS:

STD. NO.	TITLE
1205.01	PAVEMENT MARKINGS - LINE TYPES AND OFFSETS
1205.02	PAVEMENT MARKINGS - TWO-LANE AND MULTILANE ROADWAYS
1205.04	PAVEMENT MARKINGS - INTERSECTIONS
1205.05	PAVEMENT MARKINGS - TURN LANES
1205.06	PAVEMENT MARKINGS - LANE DROPS
1205.07	PAVEMENT MARKINGS - PEDESTRIAN CROSSWALK
1205.08	PAVEMENT MARKINGS - SYMBOLS AND WORD MESSAGES
1205.09	PAVEMENT MARKINGS - PAINTED ISLANDS
1250.01	RAISED PAVEMENT MARKERS - INSTALLATION SPACING

**PROJECT U-5824 FINAL
PAVEMENT MARKING SCHEDULE**


SYMBOL	DESCRIPTION
THERMOPLASTIC (4", 90 MIL)	
T1	WHITE EDGELINE
T2	WHITE SOLID LANE LINE
T3	10 FT WHITE SKIP
T4	3 FT - 9 FT/SP WHITE MINI SKIP
T5	2 FT - 6 FT/SP WHITE MINI SKIP
T10	YELLOW EDGELINE
T13	YELLOW DOUBLE CENTER LINE
THERMOPLASTIC (8", 90 MIL)	
T40	WHITE GORELINE
T43	WHITE SOLID LANE LINE
T44	3 FT - 9 FT/SP WHITE MINI SKIP
T46	WHITE CROSSWALK LINE
THERMOPLASTIC (12", 90 MIL)	
T51	WHITE DIAGONAL
T52	YELLOW DIAGONAL
THERMOPLASTIC (24", 90 MIL)	
T61	WHITE STOPBAR
THERMOPLASTIC - PAVEMENT MARKING SYMBOLS	
T70	LEFT ARROW
T71	RIGHT ARROW
T72	STRAIGHT ARROW
T74	COMBO. RIGHT/STRAIGHT ARROW
T77	U-TURN ARROW
T78	COMBO. LEFT/U-TURN ARROW
T90	BICYCLE SYMBOL, HEATED IN PLACE
T91	BICYCLE STRAIGHT ARROW, HEATED IN PLACE
T100	ALPHANUMERIC CHARACTER
SNOWPLOWABLE PAVEMENT MARKERS	
ME	YELLOW & YELLOW
MF	CRYSTAL & RED

Prepared in the Office of:



NC FIRM LICENSE No: P-0339
504 Meadowlands Drive
Hillsborough, NC 27278
(919) 732-3883
(919) 732-6676 (FAX)

FAITH E. JAHNKE, PE PROJECT ENGINEER
JOSHUA L. JERNIGAN, EI PROJECT DESIGNER

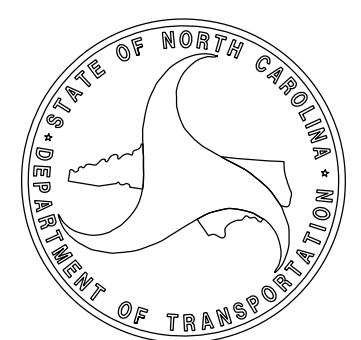

PLAN REVIEWED BY N.C.D.O.T. SIGNING AND DELINEATION UNIT
KELVIN L. JORDAN SIGNING AND DELINEATION REGIONAL ENGINEER
ERIC WARD SIGNING AND DELINEATION PROJECT DESIGN ENGINEER

INDEX

- PMP-1 PAVEMENT MARKING PLAN TITLE, SCHEDULE, NOTES, AND STANDARDS
PMP-2-9 PAVEMENT MARKING DETAIL SHEETS