

TIP NO. U-5824	SHEET NO. PMP-3
APPROVED: <i>Faith E. Johnson</i>	
DATE: 9/15/2023	
SEAL	
Prepared in the Office of:	

NAD 83/2011


CURB RAMP LOCATIONS (BACK OF CURB REFERENCE POINT)	
1	-L- STA. 25+73.46, 72.41' RT (STANDARD)
2	-L- STA. 26+59.00, 59.62' RT (STANDARD)
3	-L- STA. 27+29.90, 47.25' RT (STANDARD)
4	-L- STA. 26+18.64, 47.50' LT (STANDARD)
5	-L- STA. 26+86.82, 59.19' LT (STANDARD)
6	-L- STA. 27+71.42, 72.53' LT (STANDARD)

CURB RAMP LOCATIONS (FACE OF MONOLITHIC REFERENCE POINT)	
1	-L- STA. 25+95.08, 60.86' RT (MEDIAN)
2	-L- STA. 26+19.90, 55.45' RT (MEDIAN)
3	-L- STA. 26+11.20, 45.50' RT (MEDIAN)
4	-L- STA. 27+27.18, 57.04' LT (MEDIAN)
5	-L- STA. 27+34.32, 45.50' LT (MEDIAN)
6	-L- STA. 27+49.98, 60.81' LT (MEDIAN)

CURB RAMP LOCATIONS (BACK OF CURB REFERENCE POINT)	
1	-L- STA. 33+19.43, 56.47' LT (STANDARD)
2	-L- STA. 33+48.01, 56.63' RT (STANDARD)
3	-L- STA. 34+15.15, 53.55' RT (STANDARD)
4	-L- STA. 33+83.78, 56.89 LT (STANDARD)
5	-L- STA. 36+22.02, 48.50' RT (TYPE 1)
6	-L- STA. 36+55.15, 48.50' RT (TYPE 1)

CROSSWALKS SHOWN ARE 10' WIDE MARKED WITH 8" WHITE CROSSWALK LINES (T46)

BIKE LANES ARE 4' WIDE UNLESS DIMENSIONED OTHERWISE

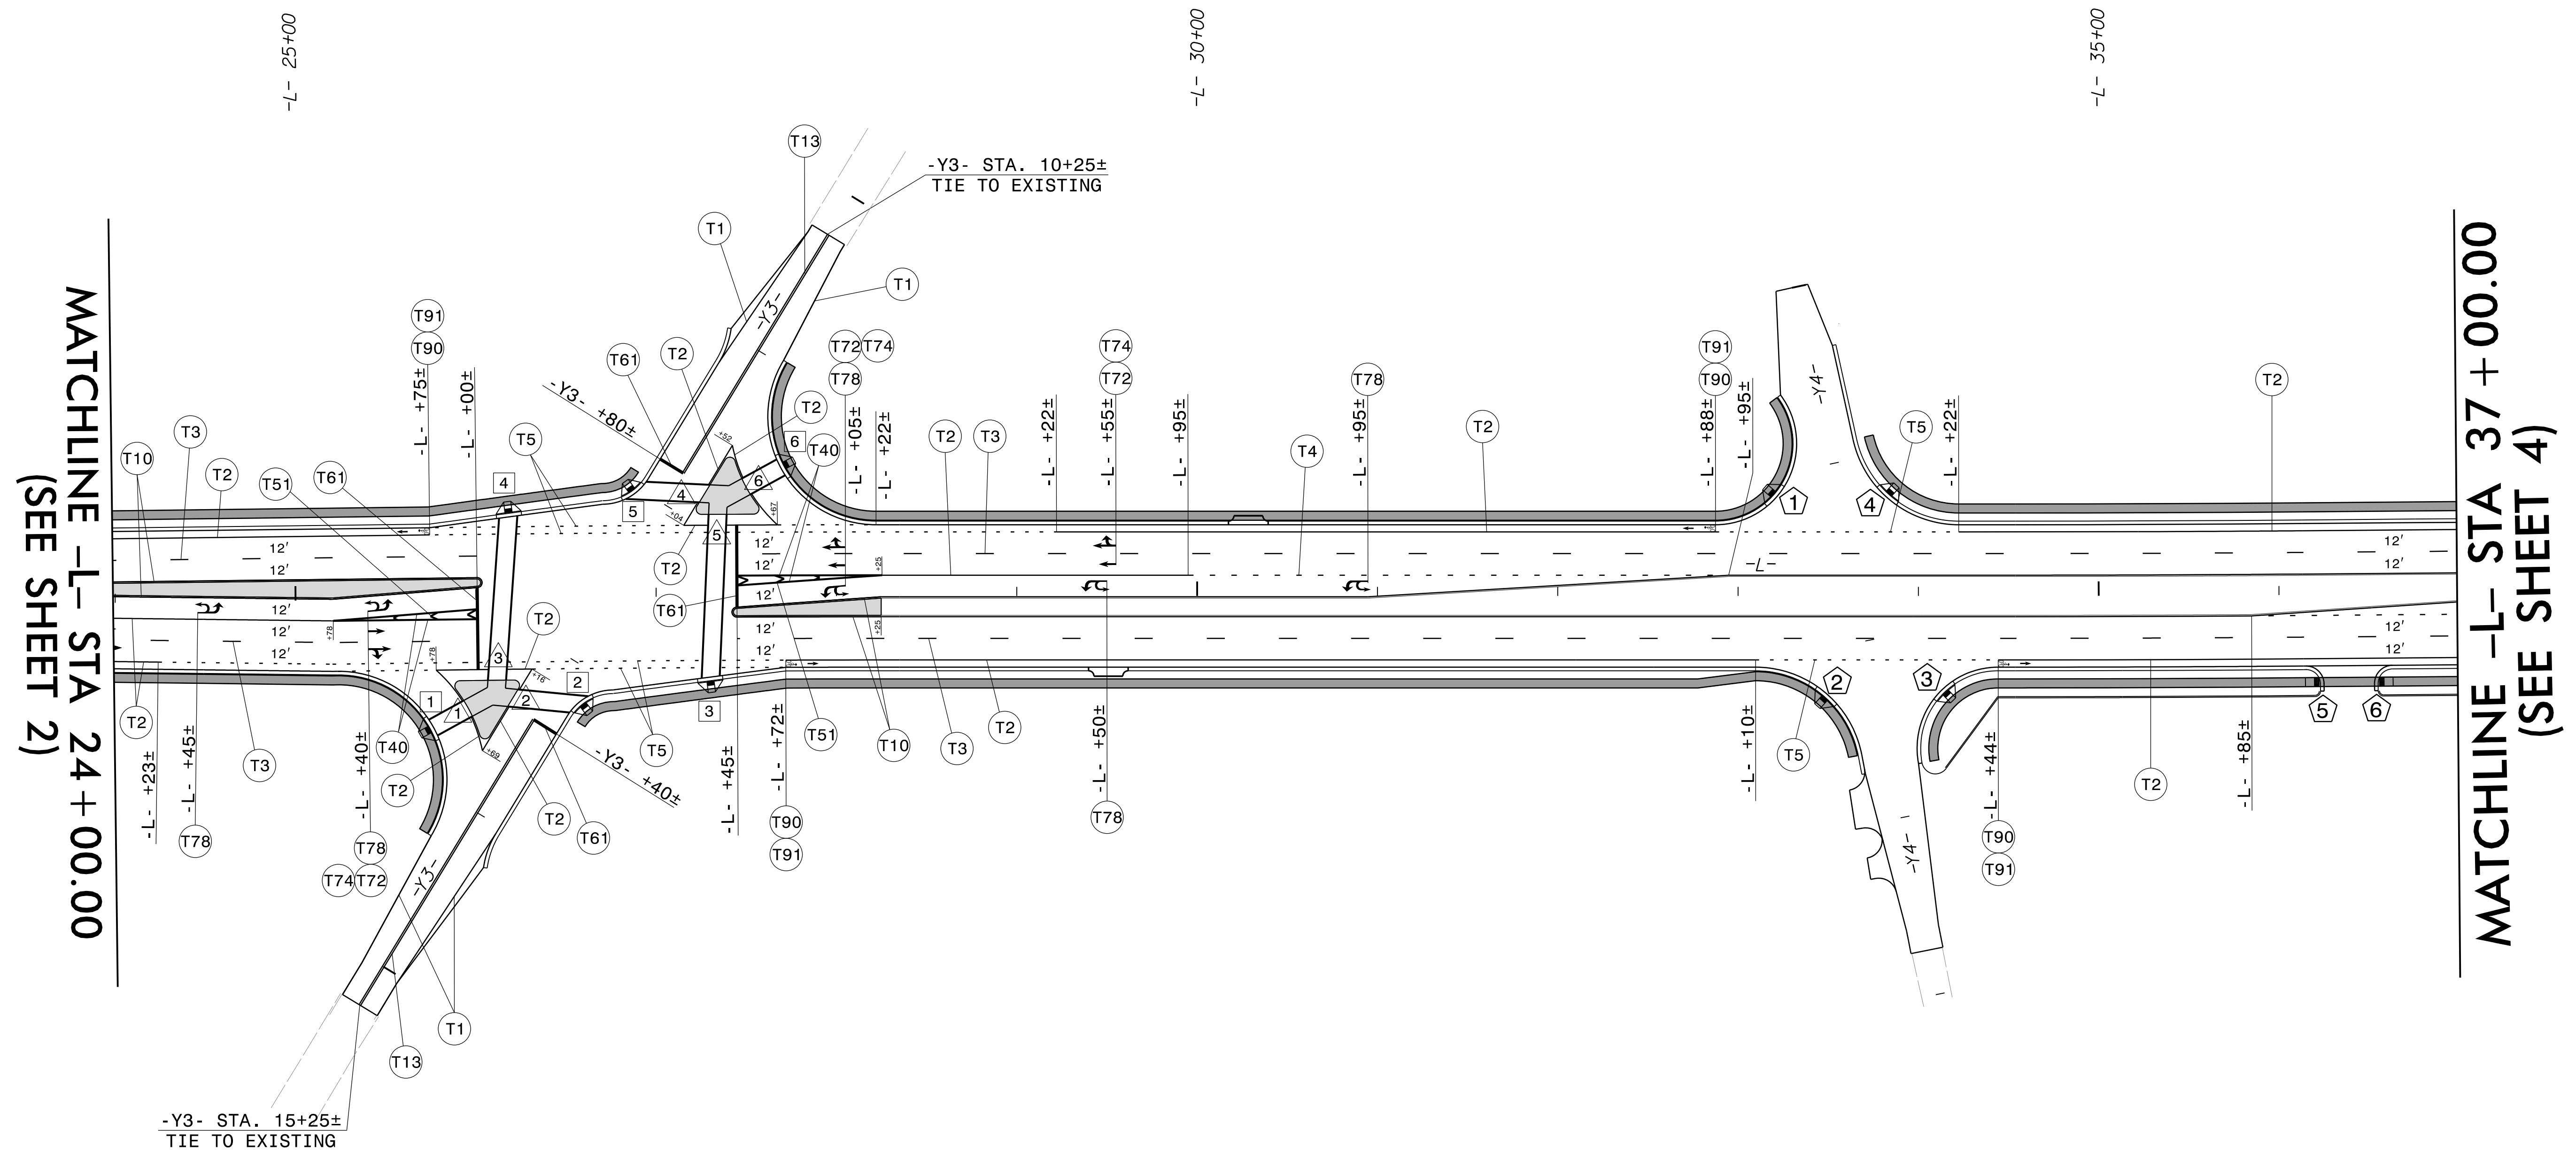

MATCHLINE -L- STA 24 + 00.00
(SEE SHEET 2)

MATCHLINE -L- STA 37 + 00.00
(SEE SHEET 4)

REVISIONS