



TIP NO. U-5824	SHEET NO. PMP-7
APPROVED: <i>Faith E. Johnke</i> <small>REGISTERED PROFESSIONAL ENGINEER BIEBF046C06445</small>	
DATE: 9/15/2023	
SEAL	
Prepared in the Office of:	
	<small>NC FIRM LICENSE No. P-0339 320 Executive Ct. Hillsborough, NC 27278 (919) 732-3883 (919) 732-6676 (FAX)</small>

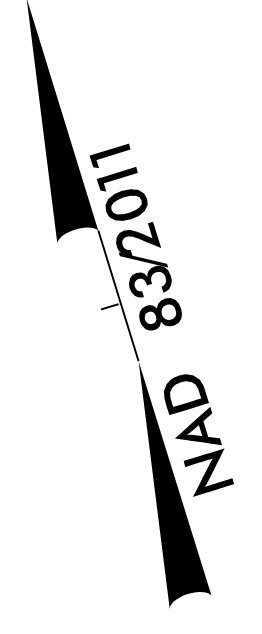

CURB RAMP LOCATIONS (BACK OF CURB REFERENCE POINT)	
1	-L- STA. 76+23.16, 65.28' RT (STANDARD)
2	-L- STA. 76+11.75, 53.73' RT (STANDARD)
3	-L- STA. 76+21.73, 55.44' LT (STANDARD)
4	-L- STA. 76+37.86, 69.85' LT (STANDARD)
5	-L- STA. 76+75.09, 71.90' LT (STANDARD)
6	-L- STA. 76+90.58, 53.84' LT (STANDARD)
7	-L- STA. 76+90.19, 54.76' RT (STANDARD)
8	-L- STA. 76+73.05, 67.31' RT (STANDARD)

BIKE LANES ARE 4' WIDE UNLESS DIMENSIONED OTHERWISE

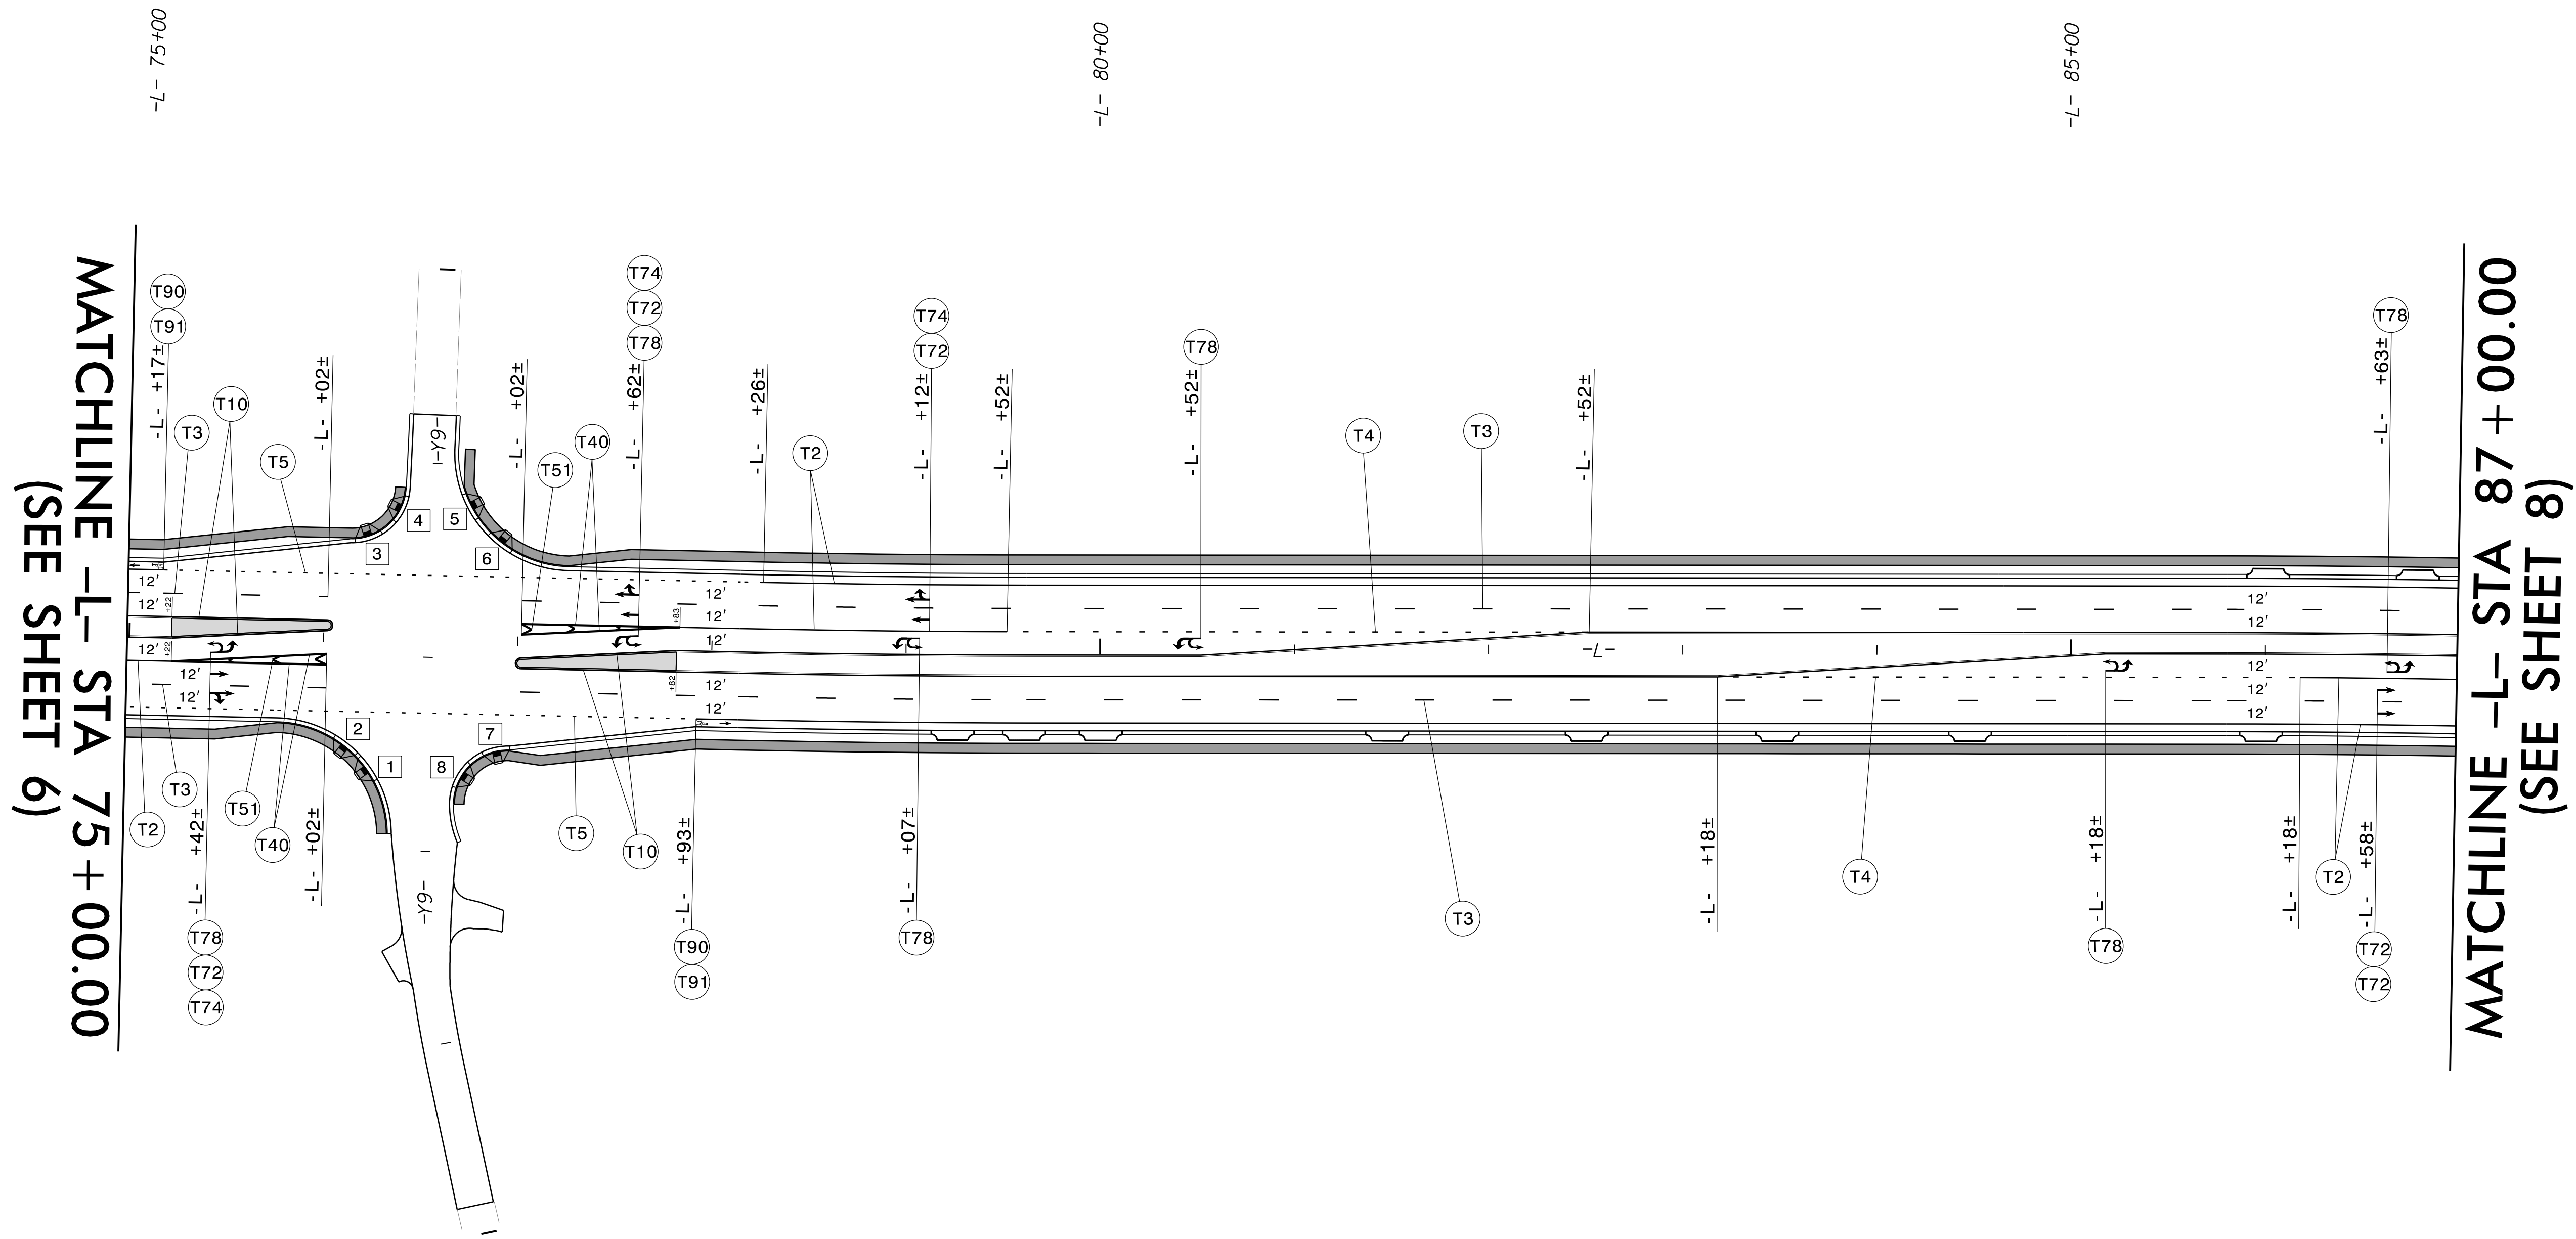

MATCHLINE -L- STA 75 + 00.00
(SEE SHEET 6)

MATCHLINE -L- STA 87 + 00.00
(SEE SHEET 8)

REVISIONS

10-AUG-2023 18:33
U5824_PMP-7.dgn
Faith.E.Johnke