

T.I.P.: U-5824

CONTRACT:

STATE OF NORTH CAROLINA DEPARTMENT OF TRANSPORTATION

SIGNING PLAN FORSYTH COUNTY

LOCATION: NC 66 (OLD HOLLOW RD) FROM WEST OF HARLEY DR TO EAST OF US 158 (REIDSVILLE RD)

PROJECT REFERENCE NO. U-5824 SHEET NO. SIGN-1 APPROVED: [Signature] DATE: 9/28/2023 SEAL [Professional Seal] DOCUMENT NOT CONSIDERED FINAL UNLESS ALL SIGNATURES COMPLETED

SUMMARY OF QUANTITIES

Table with columns: ITEM NO., DESC. NO., SECT. NO., ITEM DESCRIPTION, QUANTITY, UNIT. Lists items like SUPPORTS, SIGN ERECTION, and DISPOSAL OF SIGN SYSTEM.

GENERAL NOTES

- Signs furnished by state (Bunn Sign Plant). Confirm in writing at least 4 months in advance. All type 'D' signs shall be mounted on two U-channel posts unless otherwise indicated.

ROADWAY STANDARD DRAWING

The following roadway standards as appear in "Roadway Standard Drawings" - Project Services Unit - N.C. Department of Transportation - Raleigh, N.C., dated January 2018 are applicable to this project and by reference hereby are considered a part of these plans:

Table with columns: STD. NO., TITLE. Lists standards like Arrows and Shields, Orientation of Ground Mounted Signs, etc.

INDEX

Table with columns: SHEET NO., DESCRIPTION. Lists sheets like Title Sheet, Revised Signing Roadway Standard Drawing, etc.

PROJECT NOTES

- 1 SIGN ERECTION, TYPE D, E, AND F 2 RELOCATE EXIST. ADOPT A HIGHWAY SIGN 3 RELOCATE EXIST. NEIGHBORHOOD SPEED LIMIT SIGN

Table with columns: PLAN SUBMITTED TO: NCDOT SIGNING AND DELINEATION UNIT. Lists Kelvin L. Jordan and Eric Ward as Signing & Delineation Regional and Project Design Engineers.

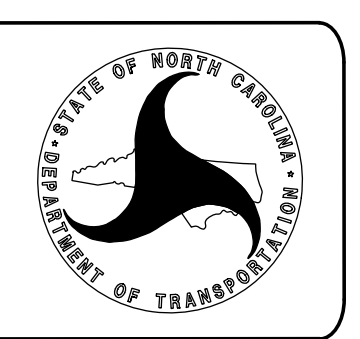


Table with columns: PLAN PREPARED BY: Lists Zhaolong (Gavin) Teng, PE, PTOE as Project Manager and Briana N. Phillips, PE as Transportation Engineer.

ACCELERATE ENGINEERING, PLLC. 875 Walnut Street, Suite 316 Cary, NC 27511. Tel: 919.263.5678 Fax: 919.263.5687 NC License No. P-1442