
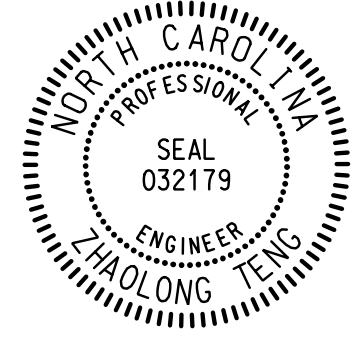


PROJECT REFERENCE NO. <b>U-5824</b>	SHEET NO. <b>SIGN-4</b>
APPROVED: <i>Shadong Teng</i> 9/14/2023	
DATE: 9/14/2023	
SEAL 	
DOCUMENT NOT CONSIDERED FINAL UNLESS ALL SIGNATURES COMPLETED	
PREPARED IN THE OFFICE OF: <b>Accelerate Engineering, PLLC</b> 875 Walnut Street, Suite 316 Cary, NC 27511 Tel: 919.263.5678 Fax: 919.263.5687 NC License No. P-1442	

SIGN NUMBER: 301 TYPE: D QUANTITY: 1 SIGN WIDTH: 6'-6" HEIGHT: 2'-6" TOTAL AREA: 16.3 Sq.Ft. BORDER TYPE: FLUSH RECESS: 0" WIDTH: 0.75" RADI: 2.25" NO. Z BARS: LENGTH:	BACKG COLOR: Green COPY COLOR: White SYMBOL X Y WID HT AR_Type D 6.5 19.3 6 9 AR_Type D 63.2 4.7 6 9 MAT'L: 0.125" (3.2 mm) ALUMINUM	DESIGN BY: G. Teng PROJECT ID: U-5824 CHECKED BY: B. Phillips LOCATION: -L- STA. 23+30± Jan 26, 2023 DIV: 9
--	---	--

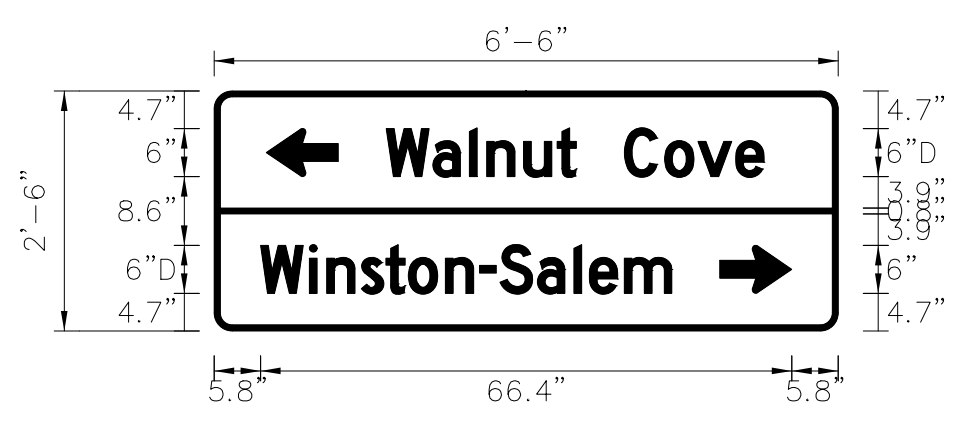

USE NOTES: 1,2  
1. Legend and border(except those that are colored black) shall be direct applied Grade C sheeting.  
2. Background shall be Grade C reflective sheeting.


Spacing Factor is 1 unless specified otherwise

LETTER POSITIONS

Letter spacings are to start of next letter															Series/Size
															Text Length
21.5	5.8	4.6	2.2	4.6	4.2	2.4	6	5	4.1	4.7	3.5	9.3			D 2000
															47.2
5.8	6.1	2.2	4.3	3.1	2.8	4.6	4.3	2.6	4.7	4.6	1.9	4.4	5.9	20.8	D 2000
															51.4

FILENAME: U-5824\_Sgn\_Guidesign NORTH CAROLINA D.O.T. SIGN DETAIL

SIGN NUMBER: 302 TYPE: D QUANTITY: 1 SIGN WIDTH: 6'-6" HEIGHT: 2'-6" TOTAL AREA: 16.3 Sq.Ft. BORDER TYPE: FLUSH RECESS: 0" WIDTH: 0.75" RADI: 2.25" NO. Z BARS: LENGTH:	BACKG COLOR: Green COPY COLOR: White SYMBOL X Y WID HT AR_Type D 5.8 19.3 6 9 AR_Type D 61.1 4.7 6 9 MAT'L: 0.125" (3.2 mm) ALUMINUM	DESIGN BY: G. Teng PROJECT ID: U-5824 CHECKED BY: B. Phillips LOCATION: -L- STA. 30+10± Jan 26, 2023 DIV: 9
--	---	--

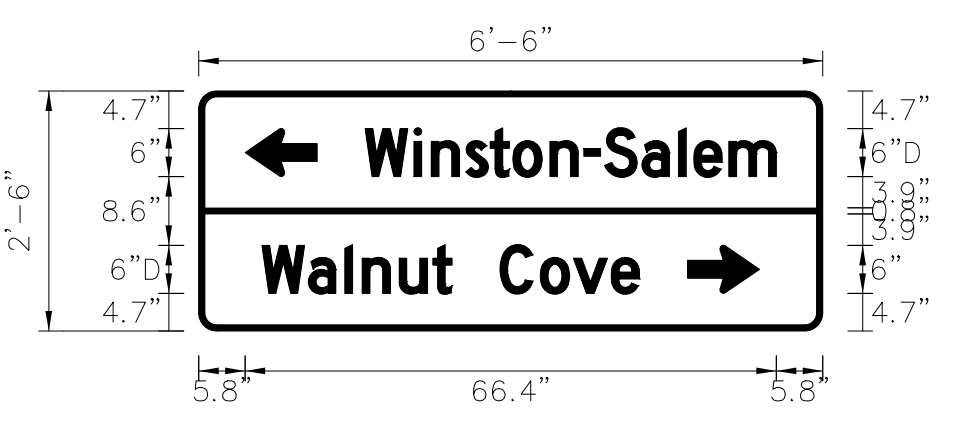

USE NOTES: 1,2  
1. Legend and border(except those that are colored black) shall be direct applied Grade C sheeting.  
2. Background shall be Grade C reflective sheeting.


Spacing Factor is 1 unless specified otherwise

LETTER POSITIONS

Letter spacings are to start of next letter															Series/Size
															Text Length
20.8	6.1	2.2	4.3	3.1	2.8	4.6	4.3	2.6	4.7	4.6	1.9	4.4	5.9	5.8	D 2000
															51.4
7.9	5.8	4.6	2.2	4.6	4.2	2.4	6	5	4.1	4.7	3.5	22.9			D 2000
															47.2

FILENAME: U-5824\_Sgn\_Guidesign NORTH CAROLINA D.O.T. SIGN DETAIL

SIGN NUMBER: 303 TYPE: D QUANTITY: 1 SIGN WIDTH: 5'-6" HEIGHT: 2'-6" TOTAL AREA: 13.8 Sq.Ft. BORDER TYPE: FLUSH RECESS: 0" WIDTH: 0.75" RADI: 2.25" NO. Z BARS: LENGTH:	BACKG COLOR: Green COPY COLOR: White SYMBOL X Y WID HT AR_Type D 6 19.3 6 9 AR_Type D 49.8 4.7 6 9 MAT'L: 0.125" (3.2 mm) ALUMINUM	DESIGN BY: G. Teng PROJECT ID: U-5824 CHECKED BY: B. Phillips LOCATION: -Y3- STA. 11+00± Jan 26, 2023 DIV: 9
--	---	---

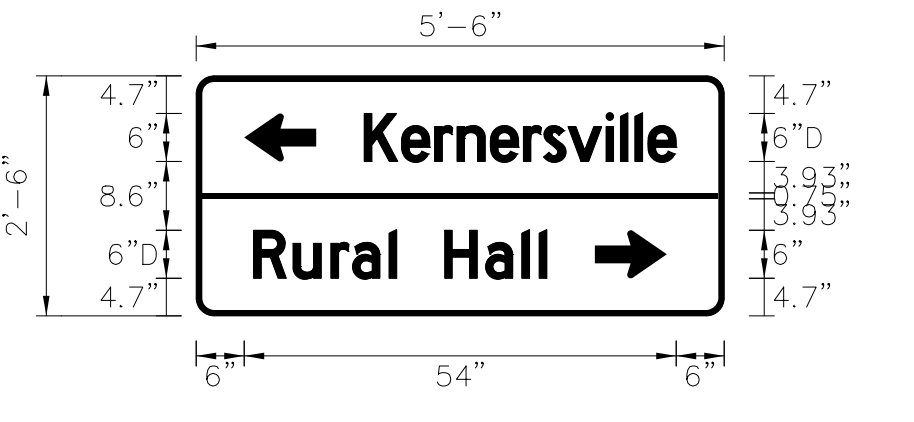

USE NOTES: 1,2  
1. Legend and border(except those that are colored black) shall be direct applied Grade C sheeting.  
2. Background shall be Grade C reflective sheeting.


Spacing Factor is 1 unless specified otherwise

LETTER POSITIONS

Letter spacings are to start of next letter															Series/Size
															Text Length
21	4.7	4.1	2.8	4.2	4.1	2.5	3	4.8	1.8	1.8	1.6	3.5	6		D 2000
															39
7.2	4.9	4.7	2.7	4.6	1	6	5.1	4.6	2.2	1	22.2				D 2000
															36.7

FILENAME: U-5824\_Sgn\_Guidesign NORTH CAROLINA D.O.T. SIGN DETAIL

SIGN NUMBER: 304 TYPE: D QUANTITY: 1 SIGN WIDTH: 6'-6" HEIGHT: 2'-6" TOTAL AREA: 16.3 Sq.Ft. BORDER TYPE: FLUSH RECESS: 0" WIDTH: 0.75" RADI: 2.25" NO. Z BARS: LENGTH:	BACKG COLOR: Green COPY COLOR: White SYMBOL X Y WID HT AR_Type D 5.8 19.3 6 9 AR_Type D 63.2 4.7 6 9 MAT'L: 0.125" (3.2 mm) ALUMINUM	DESIGN BY: G. Teng PROJECT ID: U-5824 CHECKED BY: B. Phillips LOCATION: -L- STA. 95+90± Jan 26, 2023 DIV: 9
--	---	--

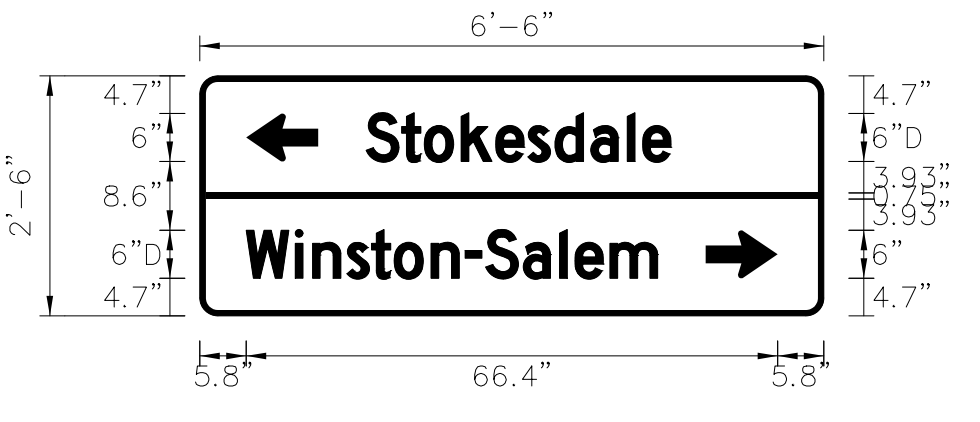

USE NOTES: 1,2  
1. Legend and border(except those that are colored black) shall be direct applied Grade C sheeting.  
2. Background shall be Grade C reflective sheeting.

Spacing Factor is 1 unless specified otherwise

LETTER POSITIONS

Letter spacings are to start of next letter															Series/Size
															Text Length
20.8	4.4	2.8	4.6	4.3	4	3.4	4.5	4.6	1.9	3.5	19.1				D 2000
															38.1
5.8	6.1	2.2	4.3	3.1	2.8	4.6	4.3	2.6	4.7	4.6	1.9	4.4	5.9	20.8	D 2000
															51.4

FILENAME: U-5824\_Sgn\_Guidesign NORTH CAROLINA D.O.T. SIGN DETAIL