
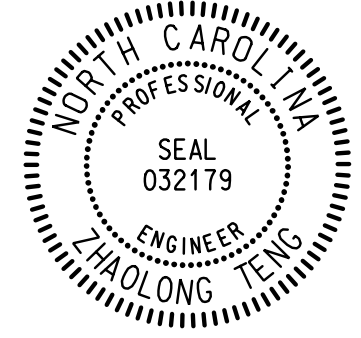


PROJECT REFERENCE NO. U-5824	SHEET NO. SIGN-6
APPROVED: <i>Shaolong Teng</i> 6868ADDE5257455	
DATE: 9/14/2023	
SEAL	
	
DOCUMENT NOT CONSIDERED FINAL UNLESS ALL SIGNATURES COMPLETED	
<small>PREPARED IN THE OFFICE OF:</small> Accelerate Engineering, PLLC 875 Walnut Street, Suite 316 Cary, NC 27511 Tel: 919.263.5678 Fax: 919.263.5687 NC License No. P-1442	

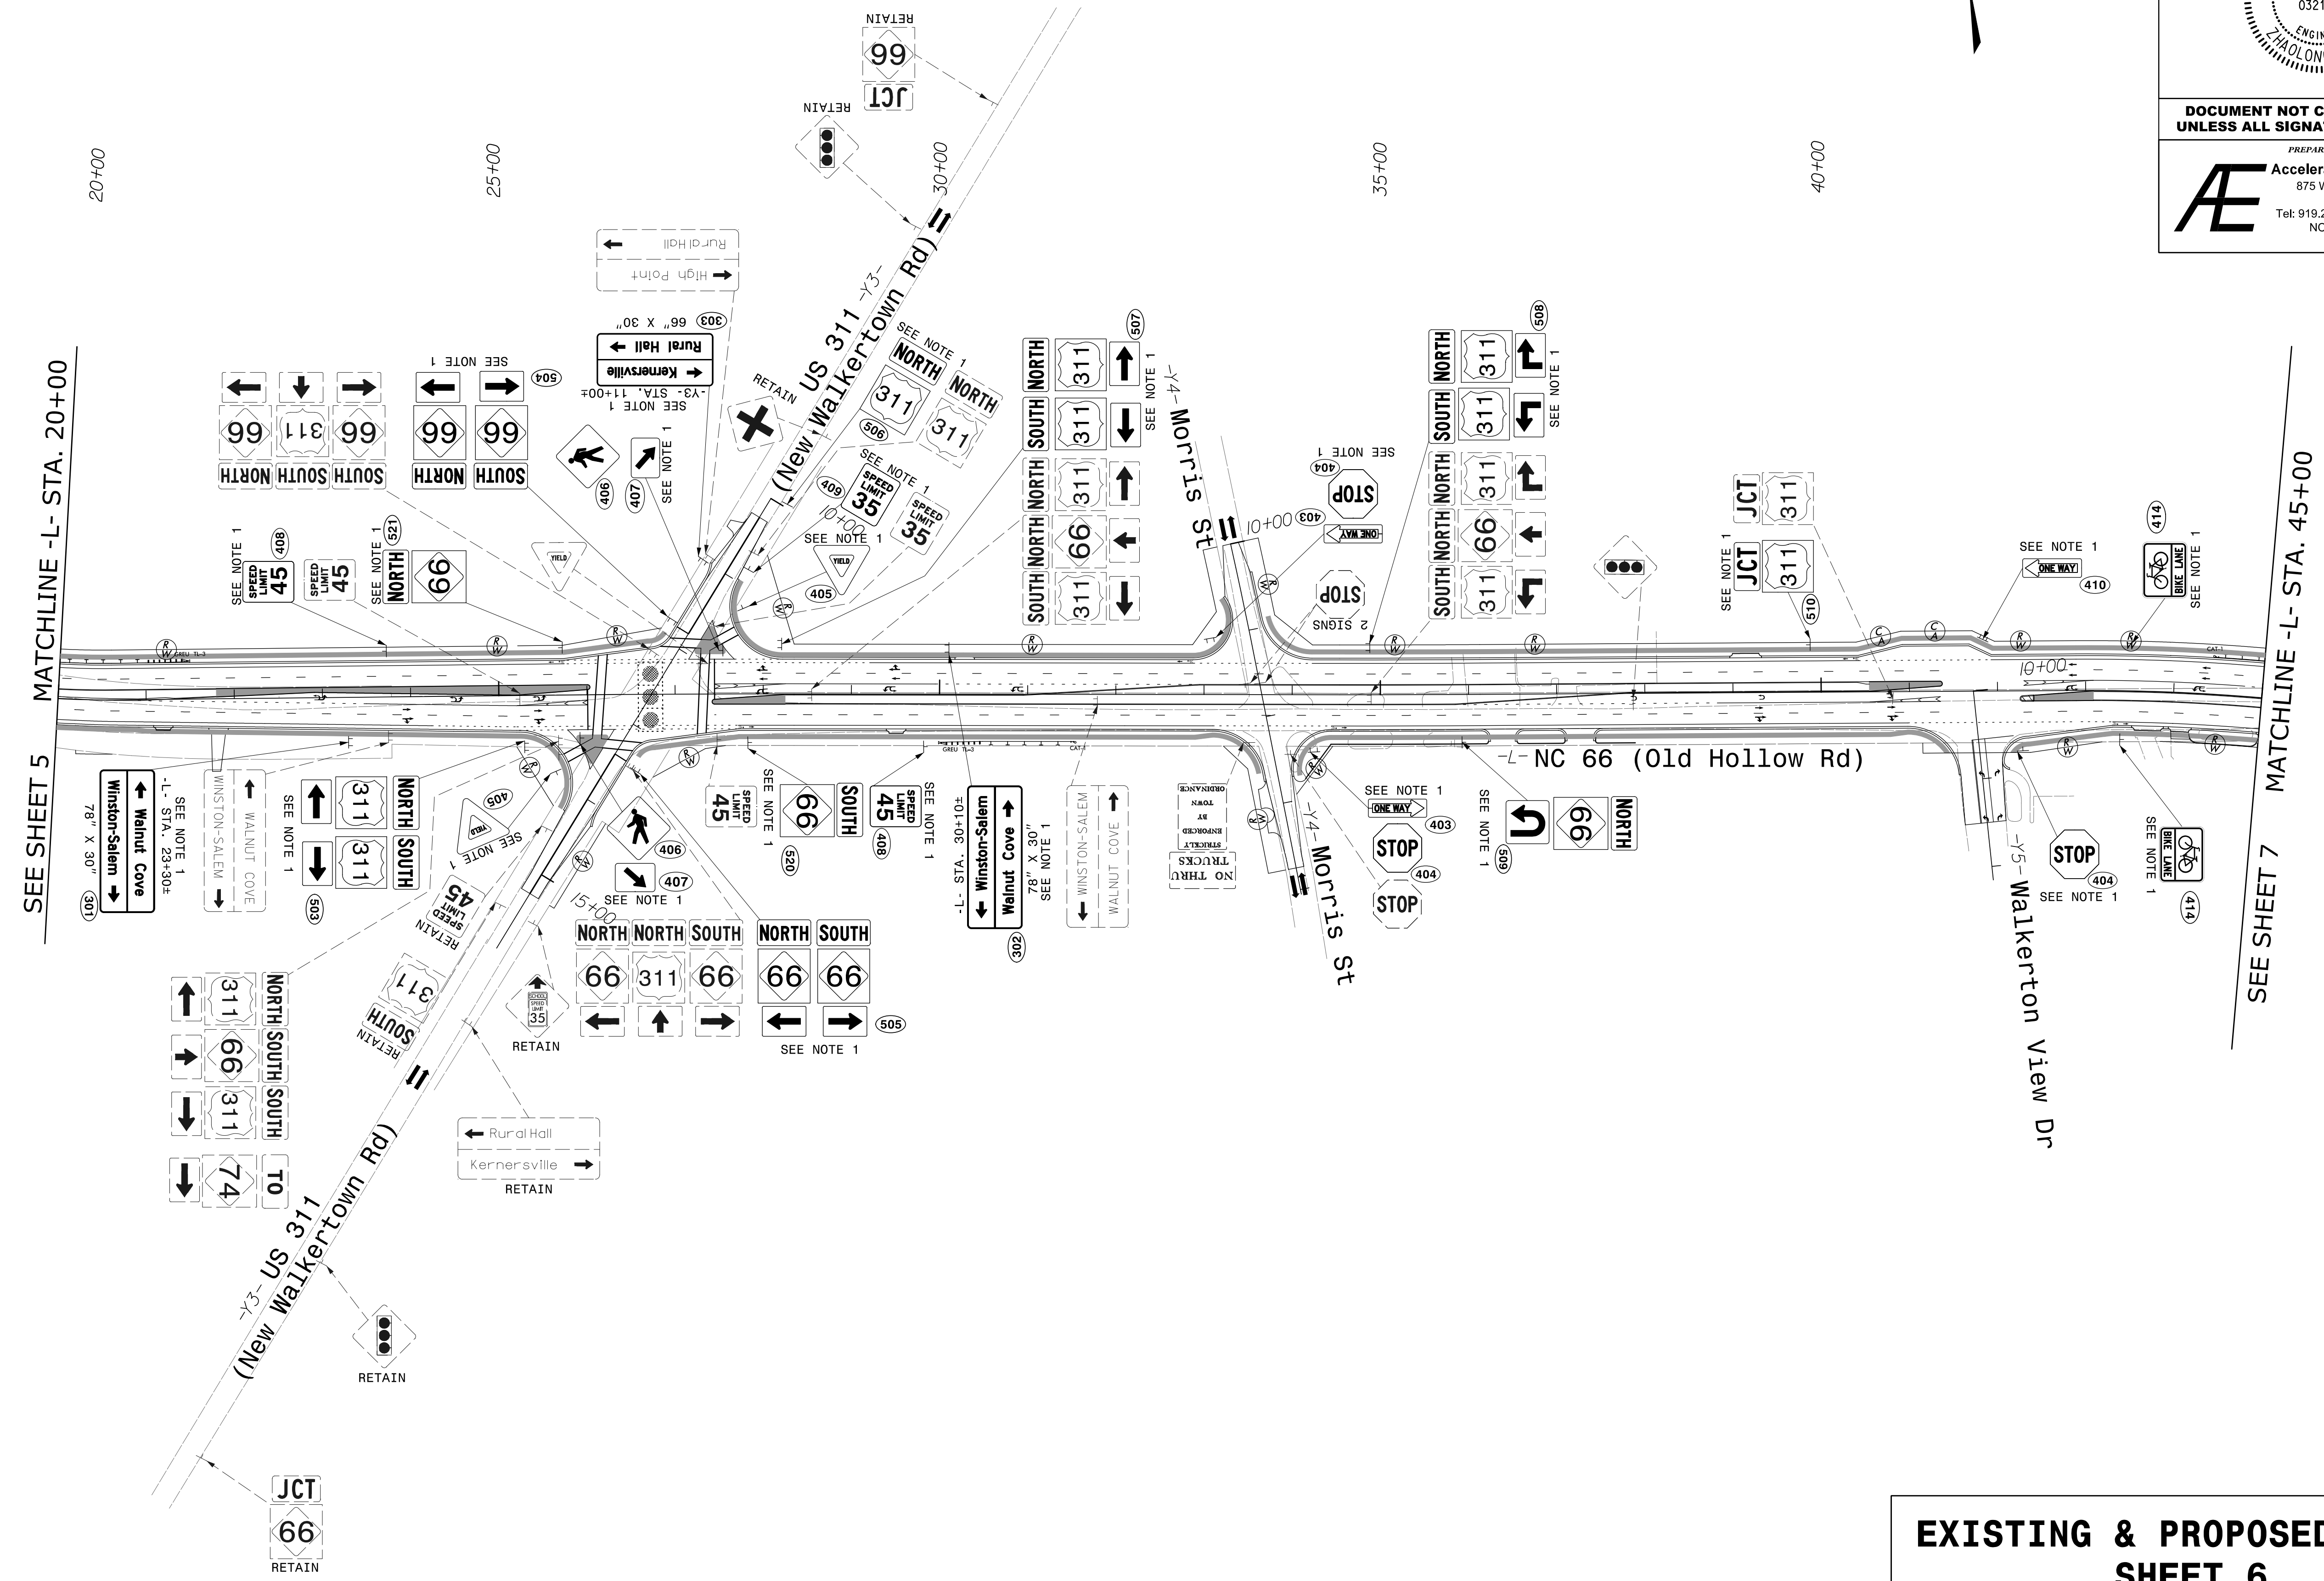

**EXISTING & PROPOSED SIGNS
SHEET 6**

C:\Users\jgibson\OneDrive\Documents\Projects\2023\U-5824\Drawings\Signs\Sheet 6.dwg
 9/14/2023 10:00 AM
 jgibson