
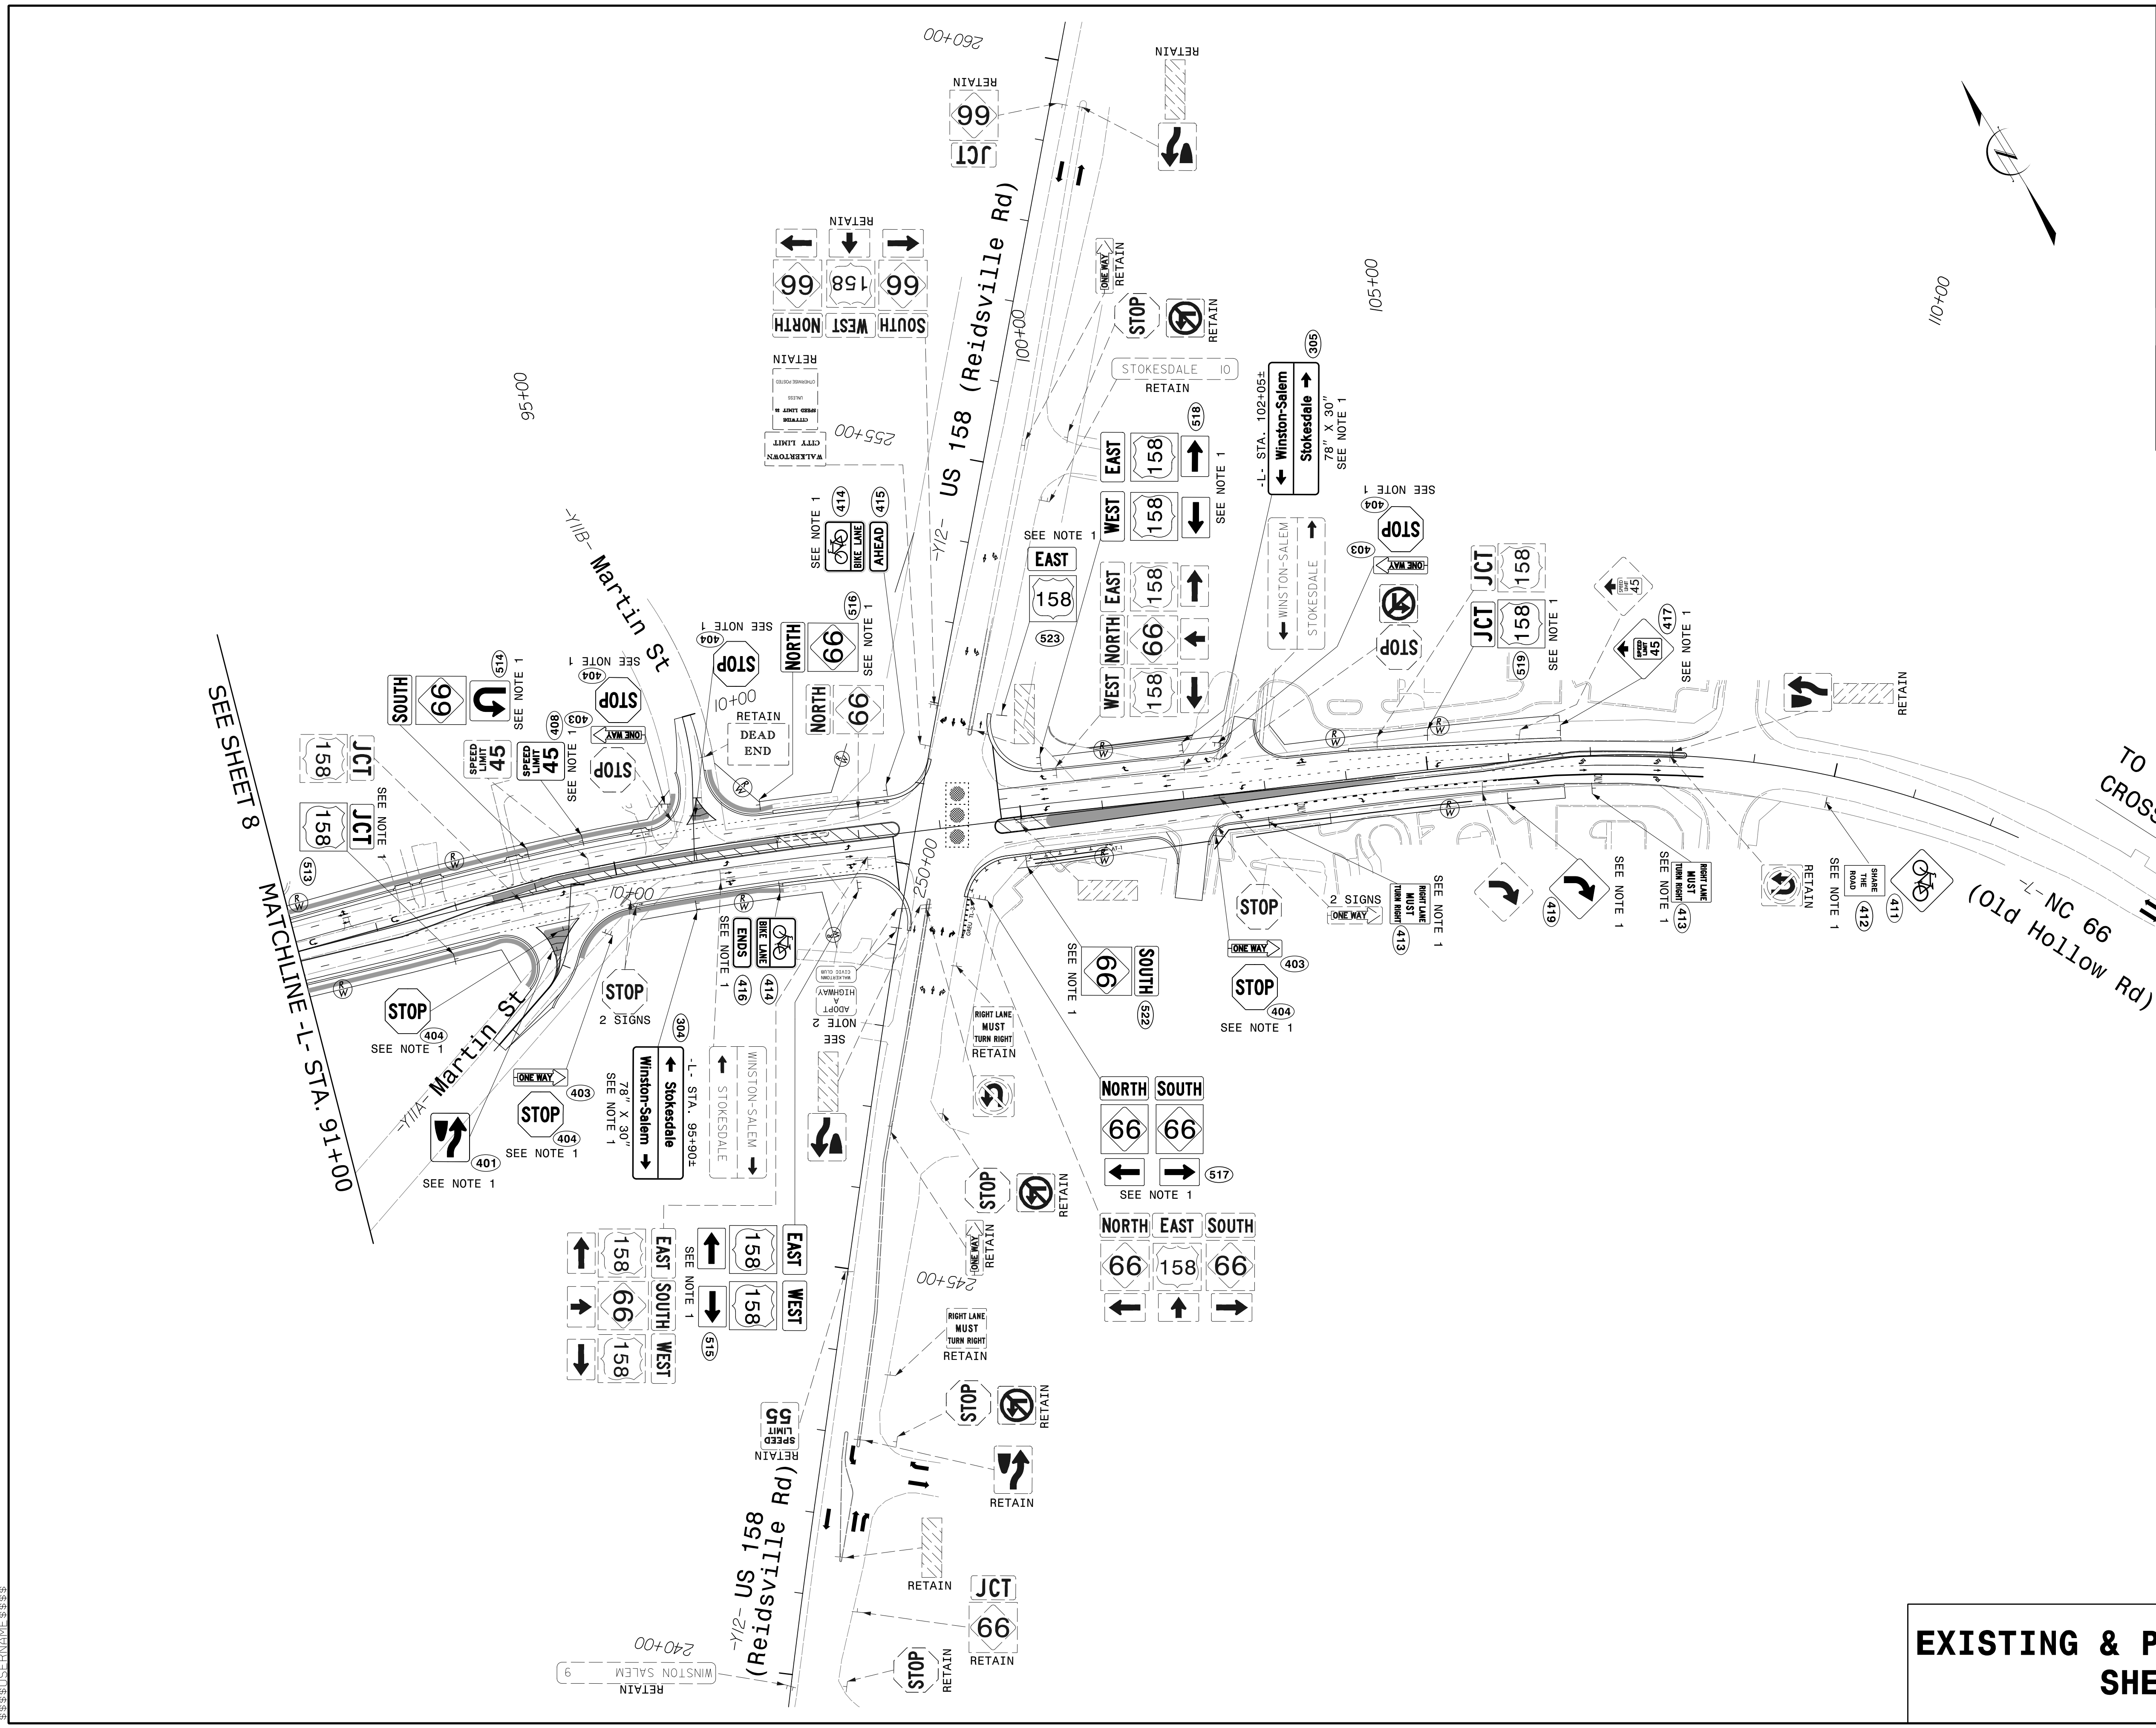


PROJECT REFERENCE NO. U-5824	SHEET NO. SIGN-9
APPROVED: <i>Chadlong Teng</i> 688BA0DE527455.	
DATE: 9/14/2023	
SEAL 	
DOCUMENT NOT CONSIDERED FINAL UNLESS ALL SIGNATURES COMPLETED	
PREPARED IN THE OFFICE OF: Accelerate Engineering, PLLC 875 Walnut Street, Suite 316 Cary, NC 27511 Tel: 919.263.5678 Fax: 919.263.5687 NC License No. P-1442	



**EXISTING & PROPOSED SIGNS
SHEET 9**

11/15/2023 10:00 AM