
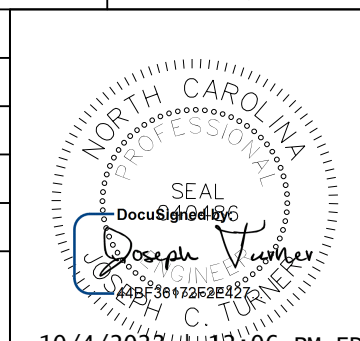


Prepared in the Office of:  
**AECOM**  
AECOM TECHNICAL SERVICES OF NORTH CAROLINA, INC.  
1600 Perimeter Park Drive, Morrisville, NC 27560  
919-461-1100 919-461-1415 (fax)  
F - 0342

|   |        |  |      |
|---|--------|--|------|
| PROJECT REFERENCE NO.   | U-5824 | SHEET NO.  | UC-6 |
| DESIGNED BY:  | FR     |   |      |
| DRAWN BY:   | FR/RR  |  |      |
| CHECKED BY:   | SS     |  |      |
| APPROVED BY:  | JT     |  |      |
| REVISED:  |        | NORTH CAROLINA DEPARTMENT OF TRANSPORTATION<br>UTILITIES ENGINEERING SECTION<br>PHONE: (919) 707-6690<br>FAX: (919) 250-4151 |      |
| DOCUMENT NOT CONSIDERED FINAL UNLESS ALL SIGNATURES COMPLETED |        | 10/4/2023 11:12:06 PM EDT<br>UTILITY CONSTRUCTION PLANS ONLY   |      |


### UTILITY CONSTRUCTION

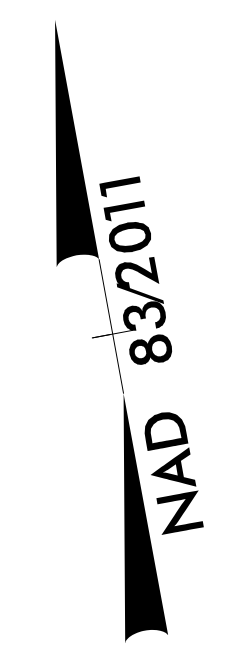

- (A)**  
PROP.  
2 - REMOVE CLEAN-OUTS
- (B)**  
PROP.  
3 - REMOVE FIRE HYDRANT
- (C)**  
PROP.  
1 - SANITARY SEWER CLEANOUT  
39 LF - 4" SEWER SERVICE LINE
- (D)**  
L- PT Sta. 20+61.11  
PROP.  
1 - SANITARY SEWER CLEANOUT  
22 LF - 4" SEWER SERVICE LINE

MATCHLINE WL1 STA 21 + 40.00  
SEE SHEET UC-5

MATCHLINE WL1 STA 34 + 45.00  
SEE SHEET UC-7

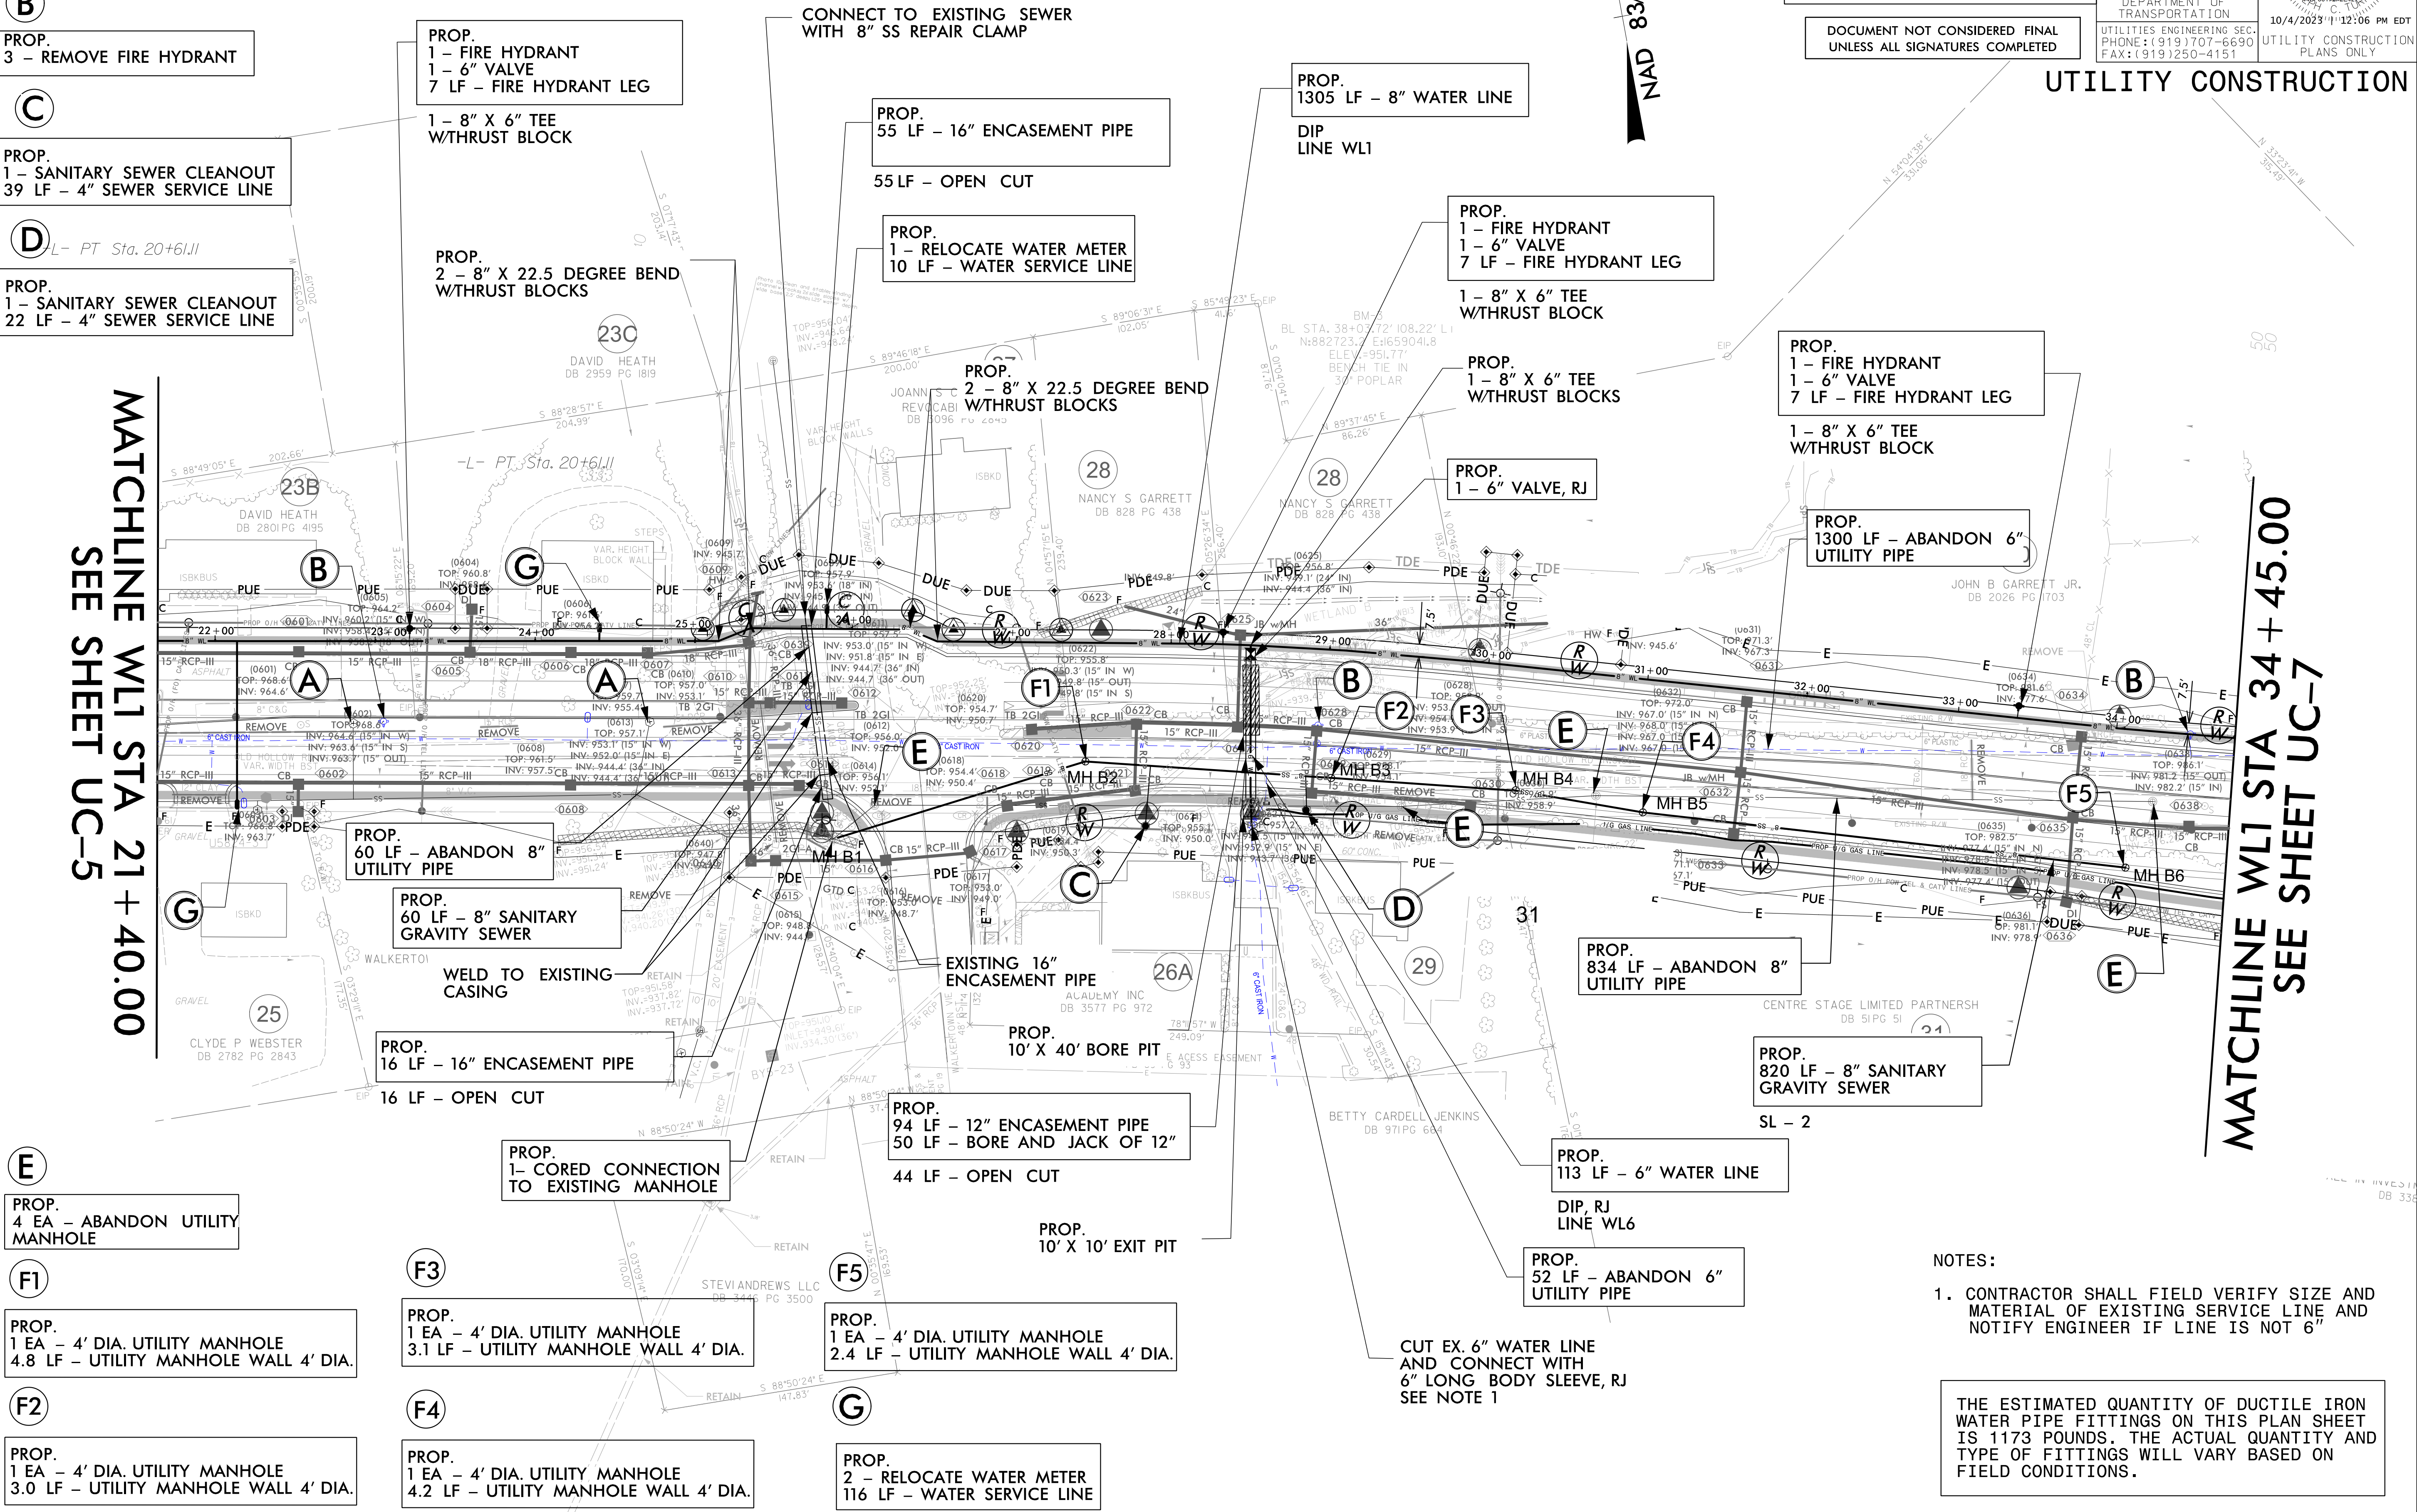

- (E)**  
PROP.  
4 EA - ABANDON UTILITY  
MANHOLE
- (F1)**  
PROP.  
1 EA - 4' DIA. UTILITY MANHOLE  
4.8 LF - UTILITY MANHOLE WALL 4' DIA.
- (F2)**  
PROP.  
1 EA - 4' DIA. UTILITY MANHOLE  
3.0 LF - UTILITY MANHOLE WALL 4' DIA.

- (F3)**  
PROP.  
1 EA - 4' DIA. UTILITY MANHOLE  
3.1 LF - UTILITY MANHOLE WALL 4' DIA.
- (F4)**  
PROP.  
1 EA - 4' DIA. UTILITY MANHOLE  
4.2 LF - UTILITY MANHOLE WALL 4' DIA.

- (F5)**  
PROP.  
1 EA - 4' DIA. UTILITY MANHOLE  
2.4 LF - UTILITY MANHOLE WALL 4' DIA.
- (G)**  
PROP.  
2 - RELOCATE WATER METER  
116 LF - WATER SERVICE LINE

NOTES:

- CONTRACTOR SHALL FIELD VERIFY SIZE AND MATERIAL OF EXISTING SERVICE LINE AND NOTIFY ENGINEER IF LINE IS NOT 6"

THE ESTIMATED QUANTITY OF DUCTILE IRON WATER PIPE FITTINGS ON THIS PLAN SHEET IS 1173 POUNDS. THE ACTUAL QUANTITY AND TYPE OF FITTINGS WILL VARY BASED ON FIELD CONDITIONS.

D:\N:\L\Share\_DCS\Projects\65858\05 - NC DOT\N\UTL\900\_CAD\DWG\UC-6.dwg, 10/4/2023 11:12:06 AM, J. Taylor