

DOCUMENT NOT CONSIDERED FINAL  
UNLESS ALL SIGNATURES COMPLETED


Prepared in the Office of:



AECOM TECHNICAL SERVICES OF NORTH CAROLINA, INC.  
701 CORPORATE CENTER DRIVE, SUITE 475, RALEIGH, NC 27607  
919-854-6200 919-854-6259 (fax)  
F-0342


PROJECT REFERENCE NO. <b>U-5824</b>	SHEET NO. <b>UC-12</b>
DESIGNED BY: FR	
DRAWN BY: FR/RR	
CHECKED BY: SS	
APPROVED BY: JT	
REVISED:	
NORTH CAROLINA DEPARTMENT OF TRANSPORTATION	
UTILITIES ENGINEERING SEC. PHONE: (919) 707-6690 FAX: (919) 250-4151	
10/4/2023   12:06 PM EDT	

### UTILITY CONSTRUCTION

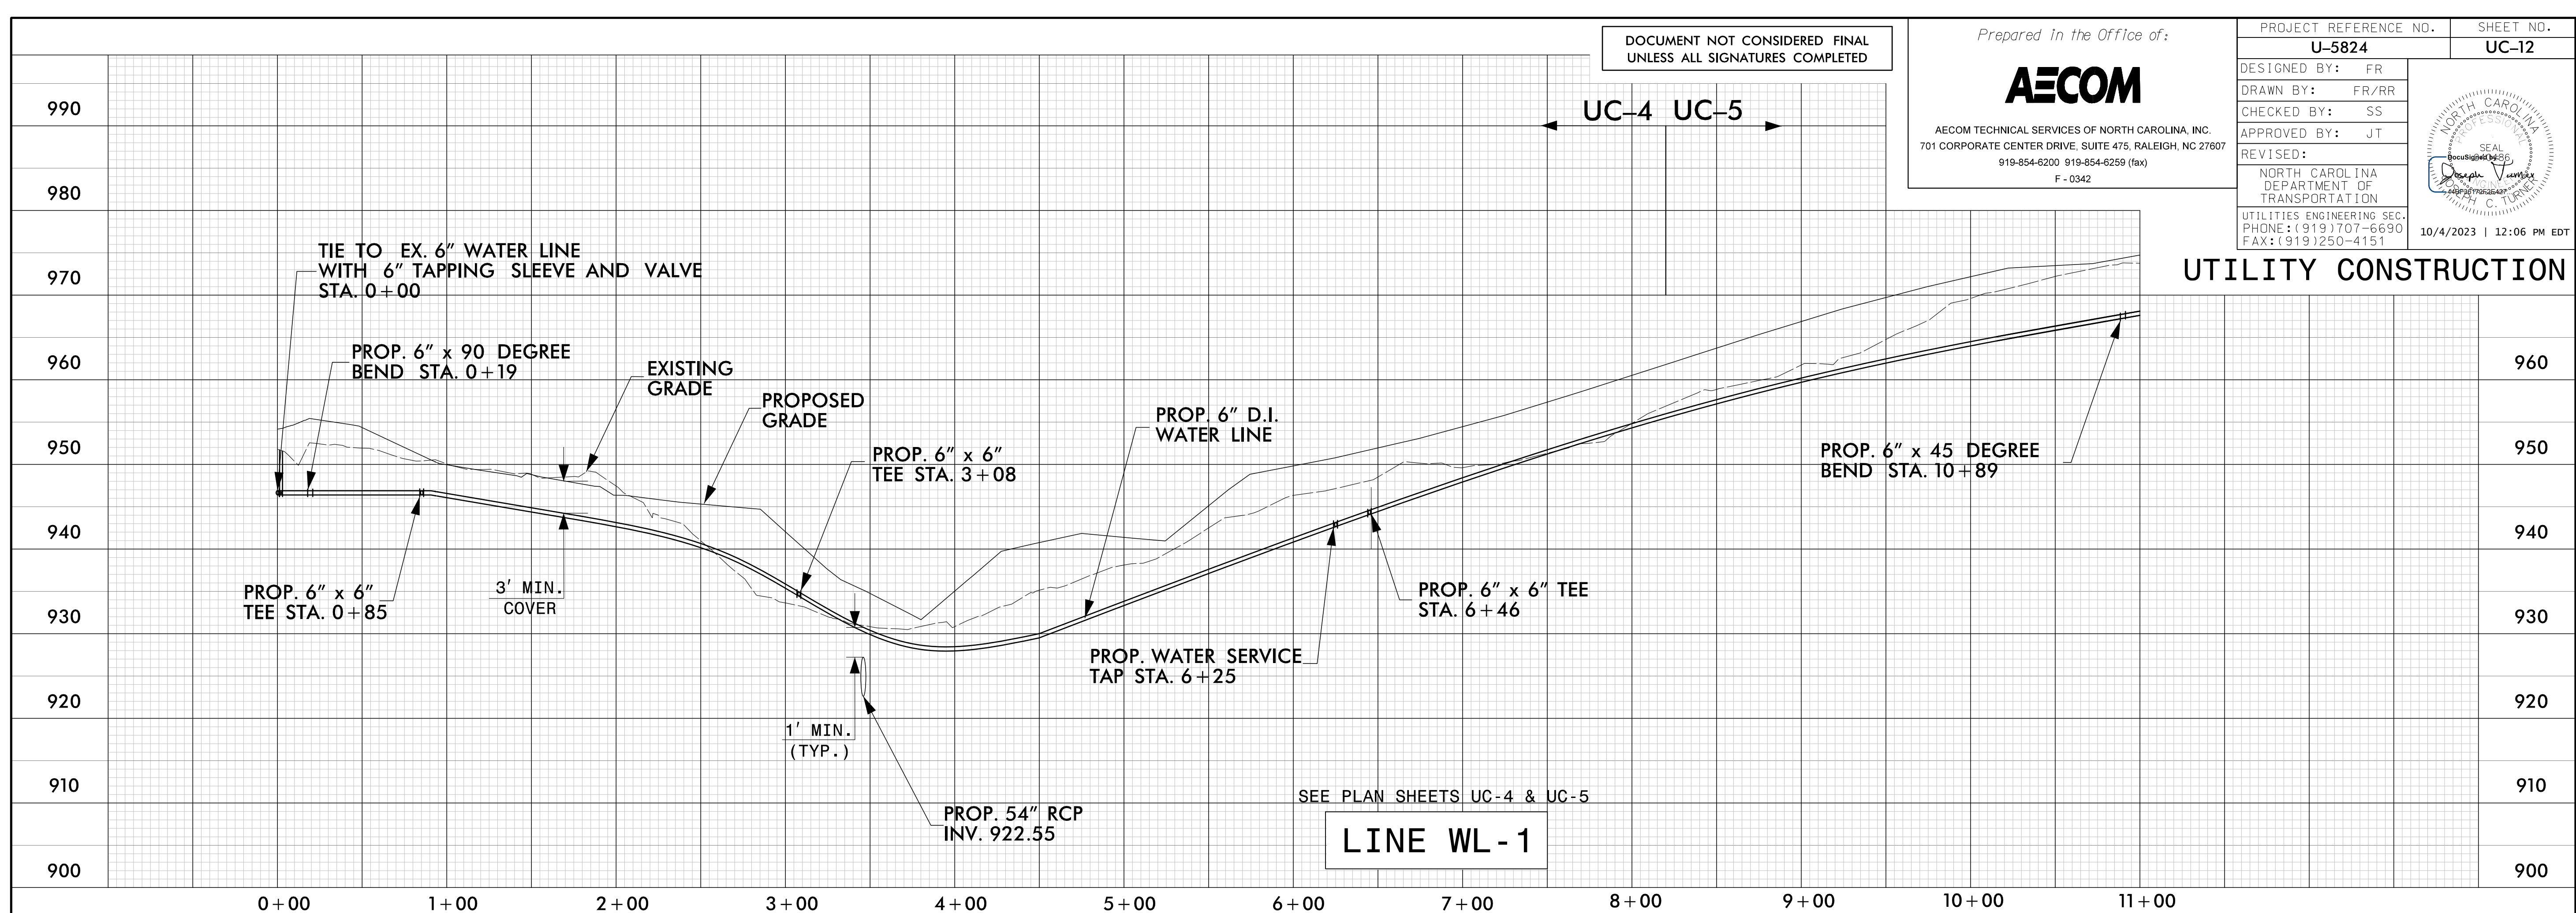

LINE WL-1

SEE PLAN SHEETS UC-4 & UC-5

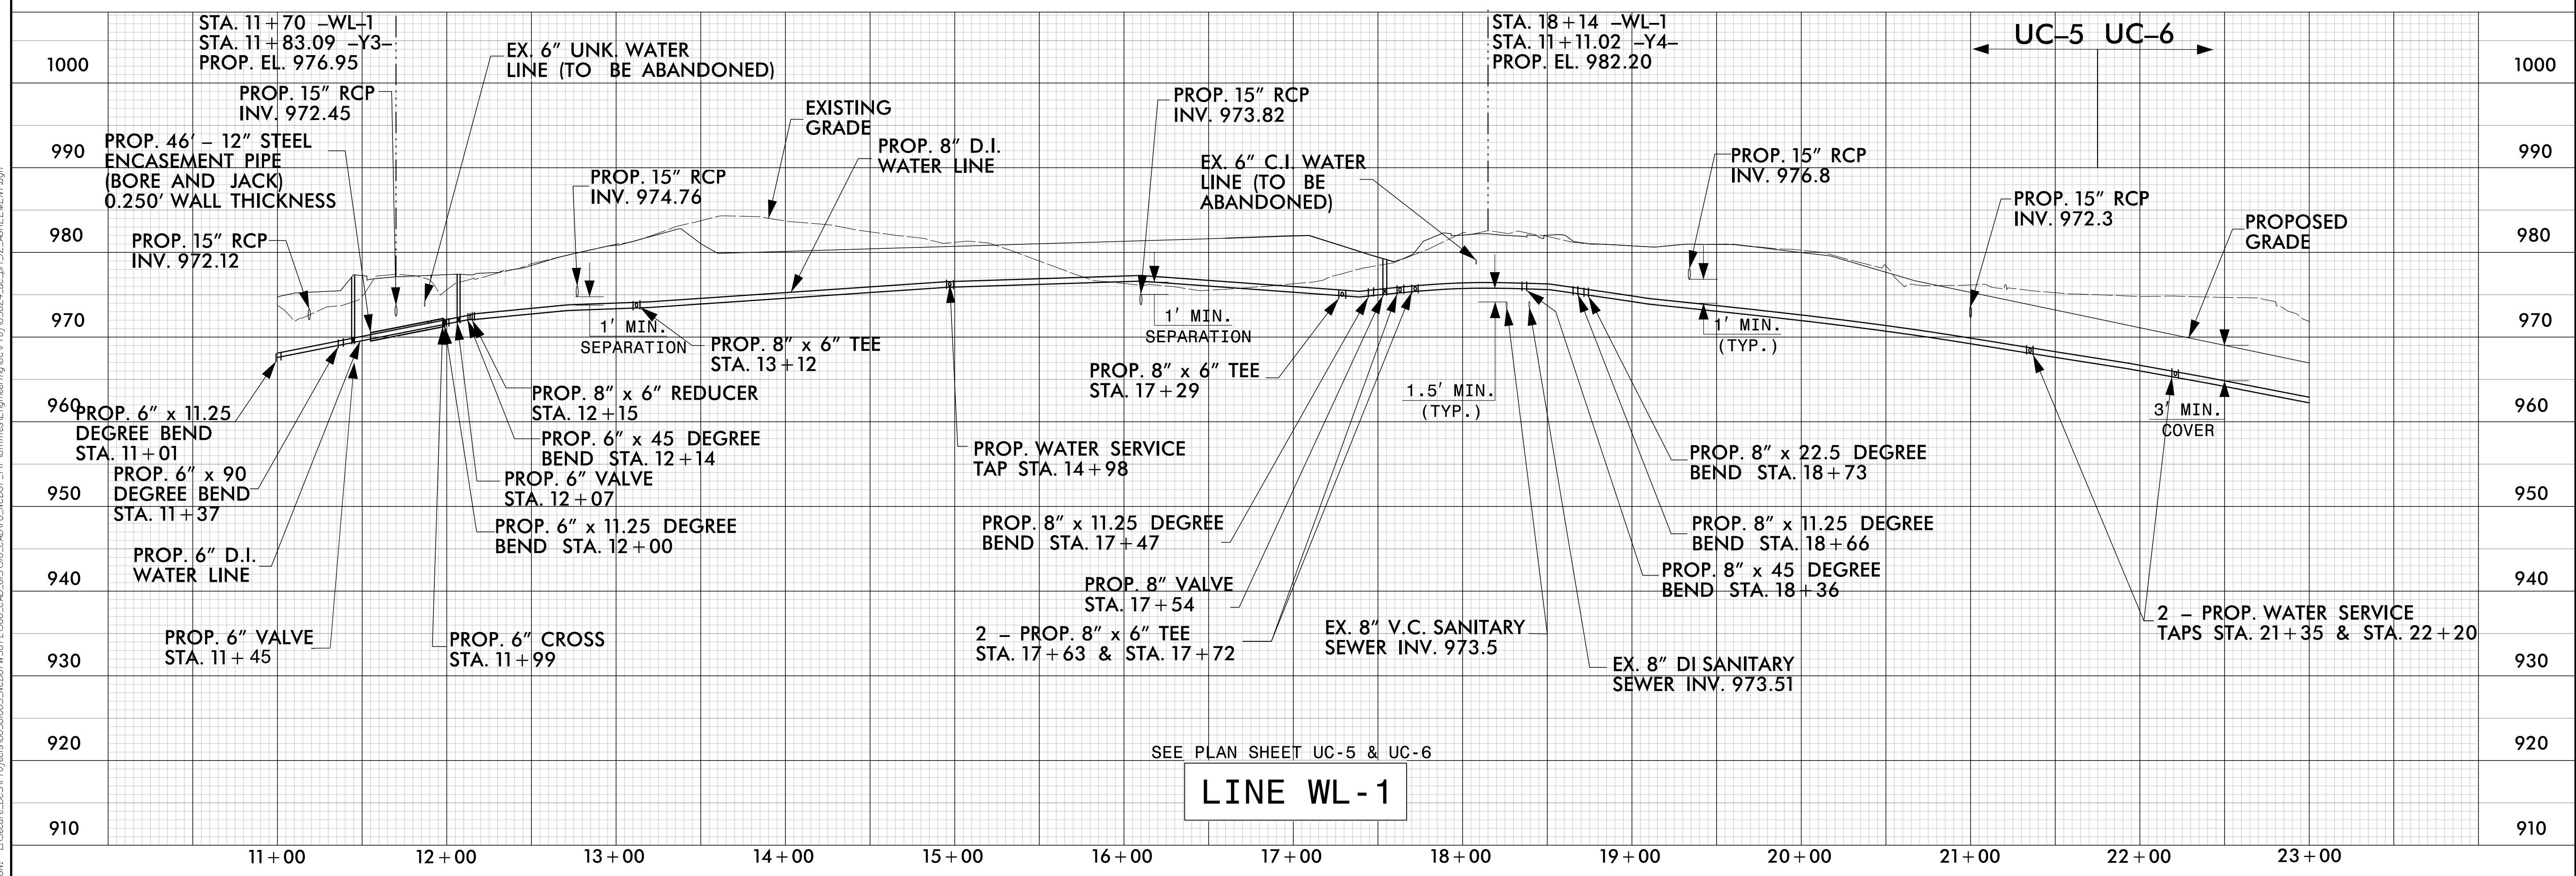

LINE WL-1

SEE PLAN SHEET UC-5 & UC-6

DATE: 9/21/2023  
TIME: 3:39:21 PM  
DWG: U:\Secure\_DCS\Pro\betaeta\62561005\_MCDOT\WST\1900\_CAD\_05\910\_CAD\00\_MCDOT\_T\Utilities\Engineering\UC\Pro\U5824\_uc.dwg\_12\_AGREEMENT.dwg