

DOCUMENT NOT CONSIDERED FINAL
UNLESS ALL SIGNATURES COMPLETED


Prepared in the Office of:




AECOM TECHNICAL SERVICES OF NORTH CAROLINA, INC.
701 CORPORATE CENTER DRIVE, SUITE 475, RALEIGH, NC 27607
919-854-6200 919-854-6259 (fax)
F-0342

PROJECT REFERENCE NO. U-5824	SHEET NO. UC-13
DESIGNED BY: FR	
DRAWN BY: FR/RR	
CHECKED BY: SS	
APPROVED BY: JT	
REVISED:	
NORTH CAROLINA DEPARTMENT OF TRANSPORTATION	
UTILITIES ENGINEERING SEC. PHONE: (919) 707-6690 FAX: (919) 250-4151	10/4/2023 12:06 PM EDT

UTILITY CONSTRUCTION

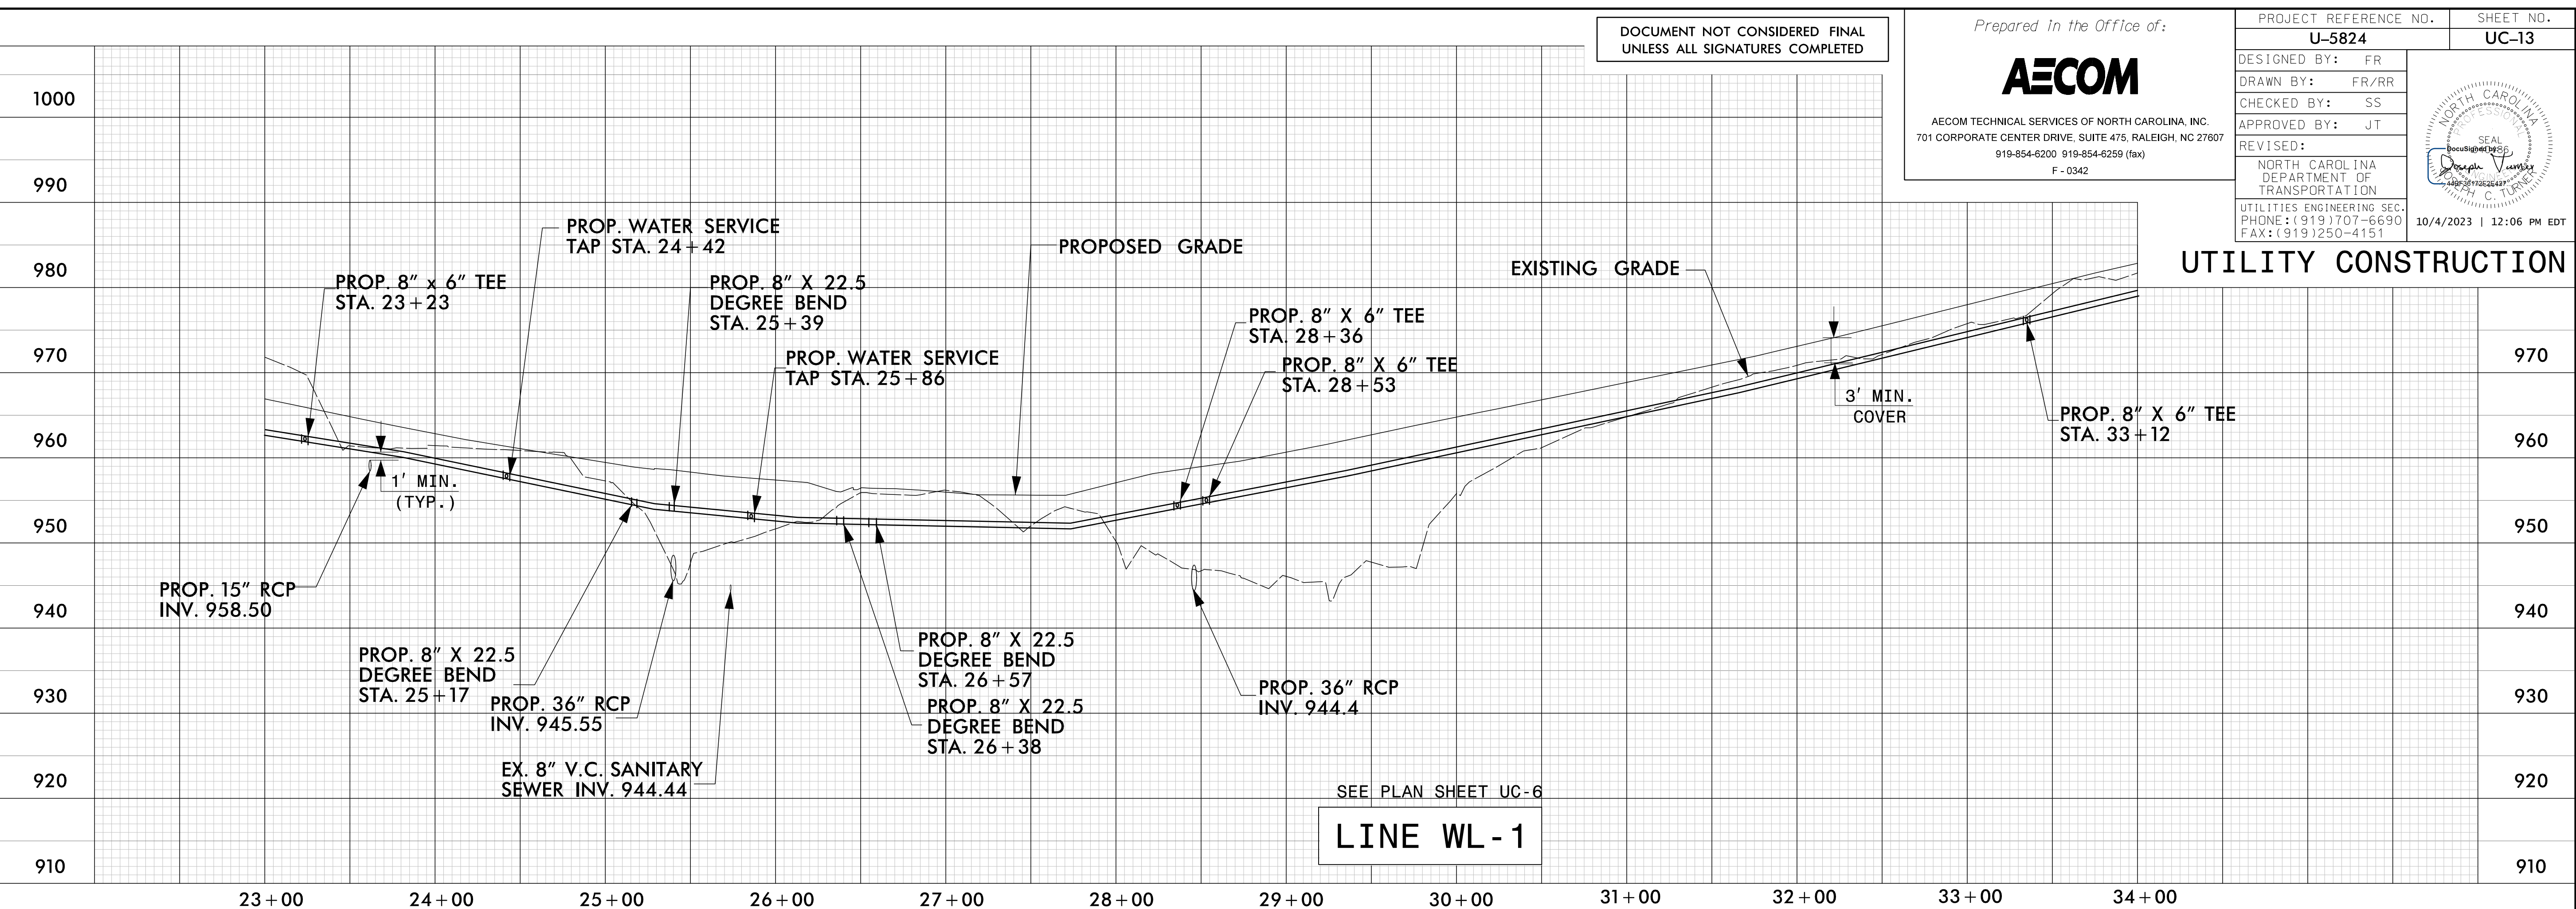

SEE PLAN SHEET UC-6
LINE WL-1

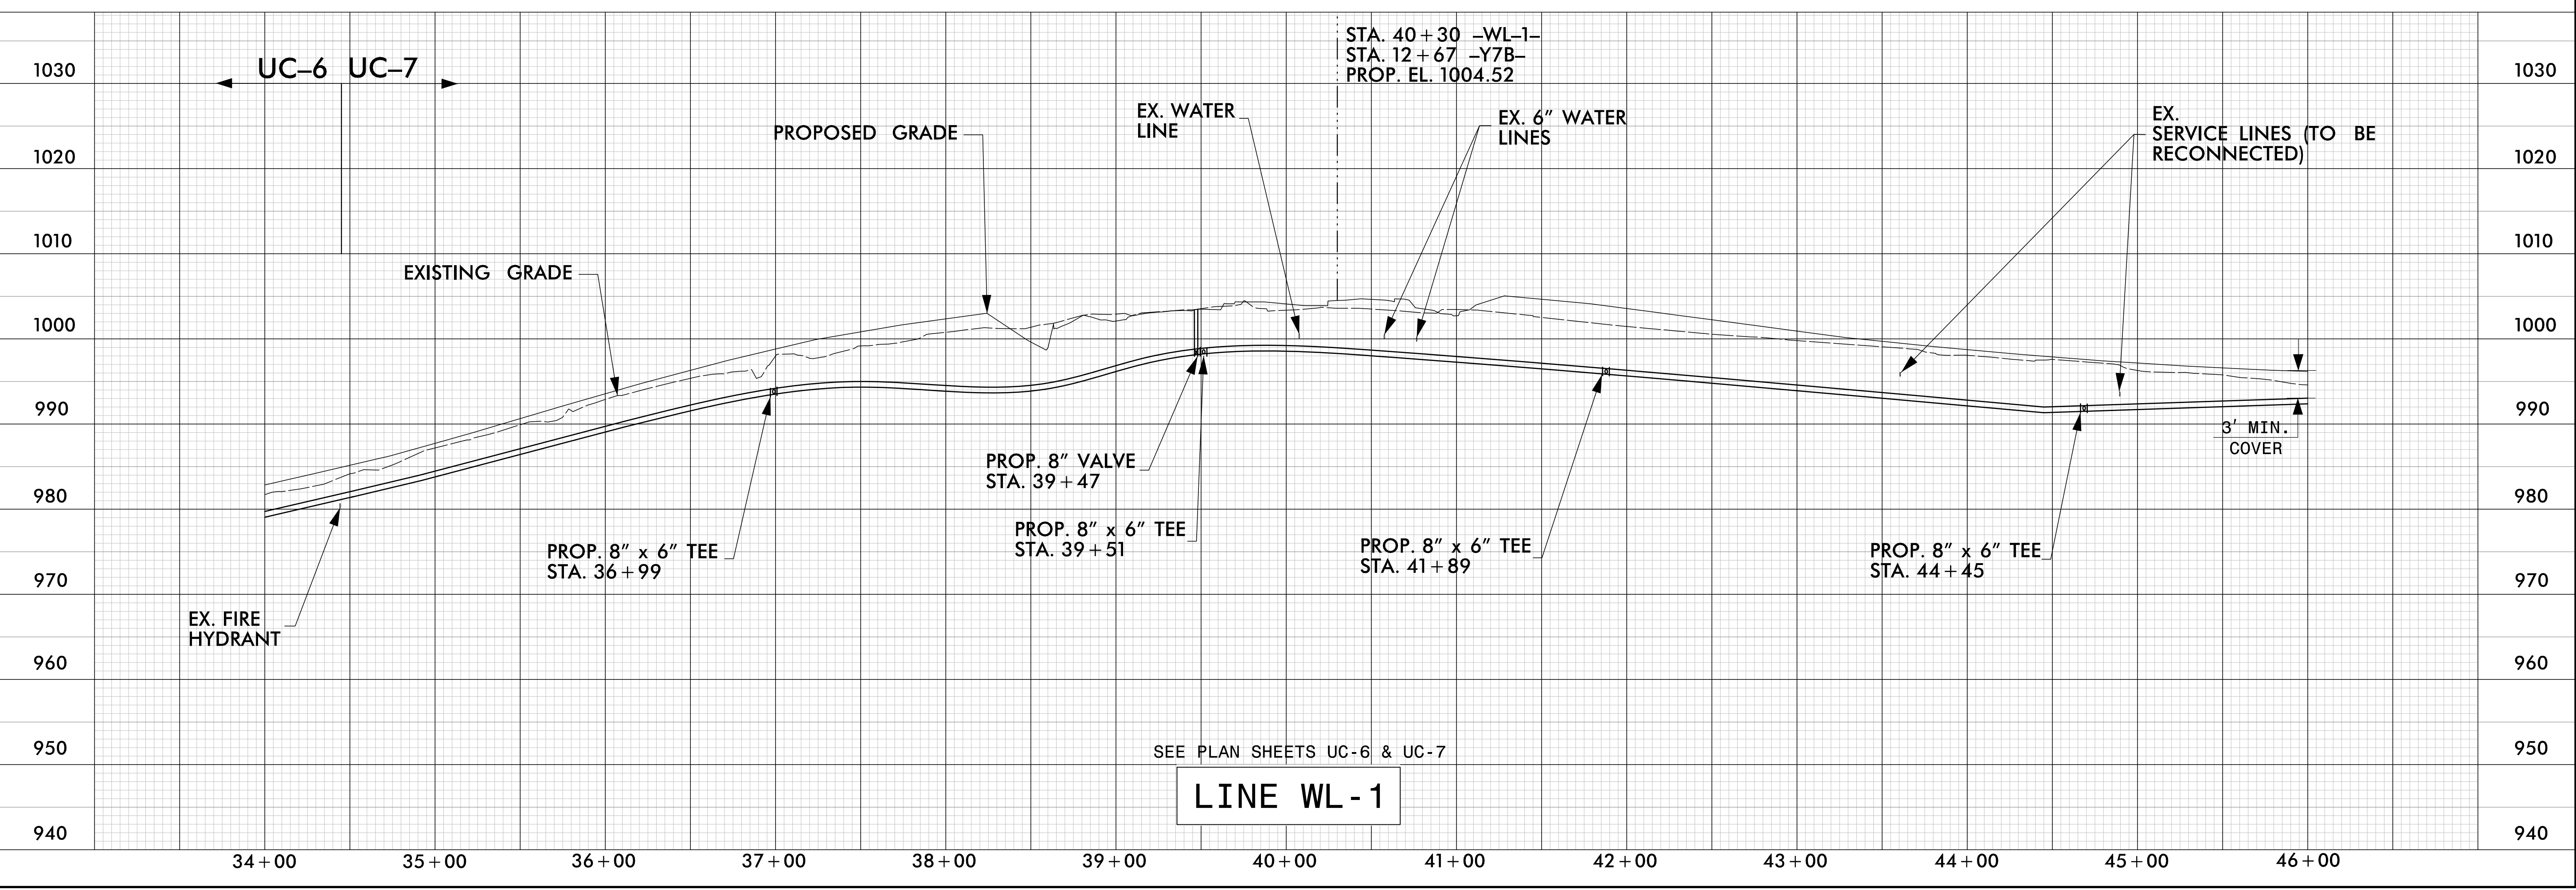

SEE PLAN SHEETS UC-6 & UC-7
LINE WL-1

DATE: 9/21/2023
TIME: 4:45:37 PM
DGN: L:\Secure-DCS\Projects\62581005_MCDOT\WSU\1900_CAD\919_CAD\919_UC\13_AGREEMENT.dgn