



DOCUMENT NOT CONSIDERED FINAL
UNLESS ALL SIGNATURES COMPLETED

Prepared in the Office of:



AECOM TECHNICAL SERVICES OF NORTH CAROLINA, INC.
701 CORPORATE CENTER DRIVE, SUITE 475, RALEIGH, NC 27607
919-854-6200 919-854-6259 (fax)
F-0342

PROJECT REFERENCE NO. U-5824	SHEET NO. UC-15
DESIGNED BY: FR	
DRAWN BY: FR/RR	
CHECKED BY: SS	
APPROVED BY: JT	
REVISED:	
NORTH CAROLINA DEPARTMENT OF TRANSPORTATION	
UTILITIES ENGINEERING SEC. PHONE: (919) 707-6690 FAX: (919) 250-4151	
10/4/2023 12:06 PM EDT	

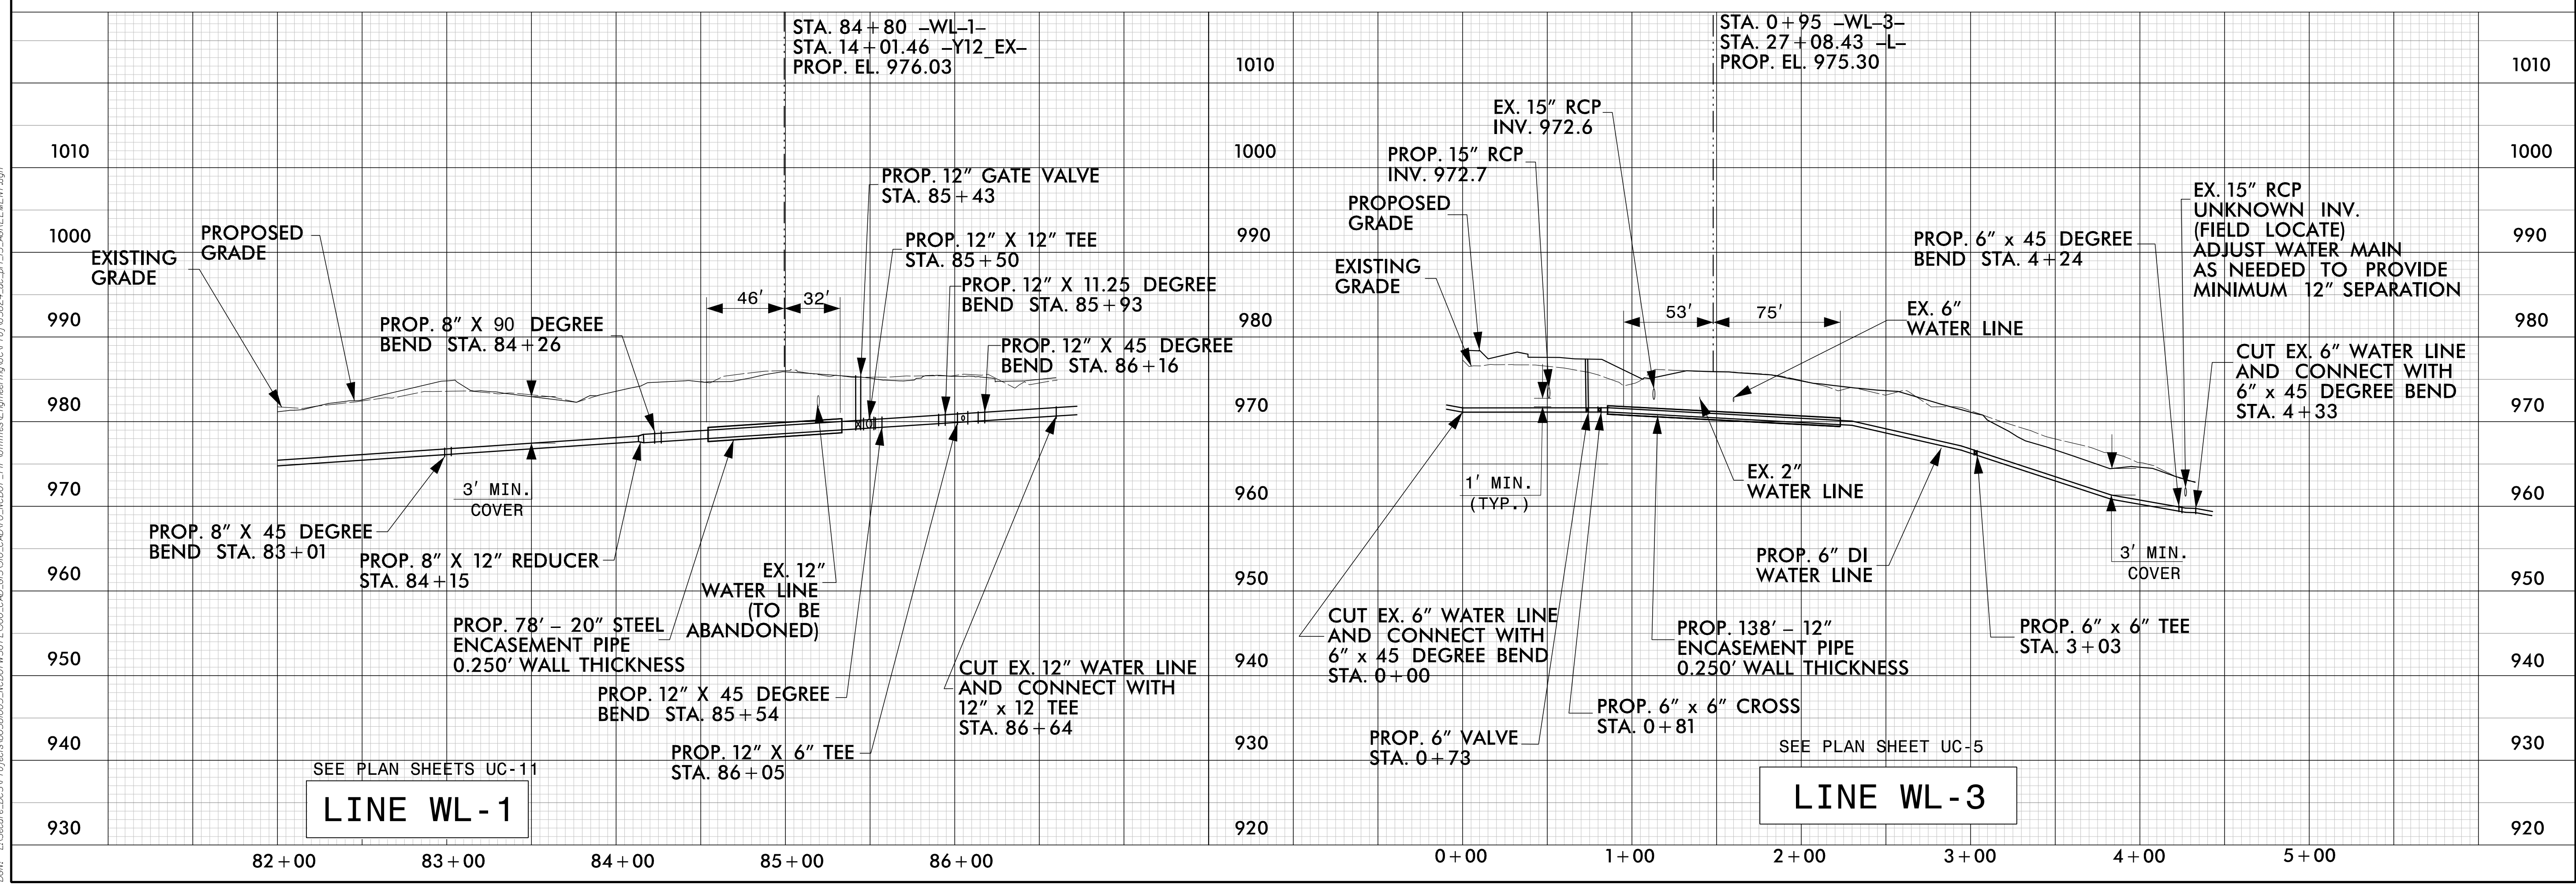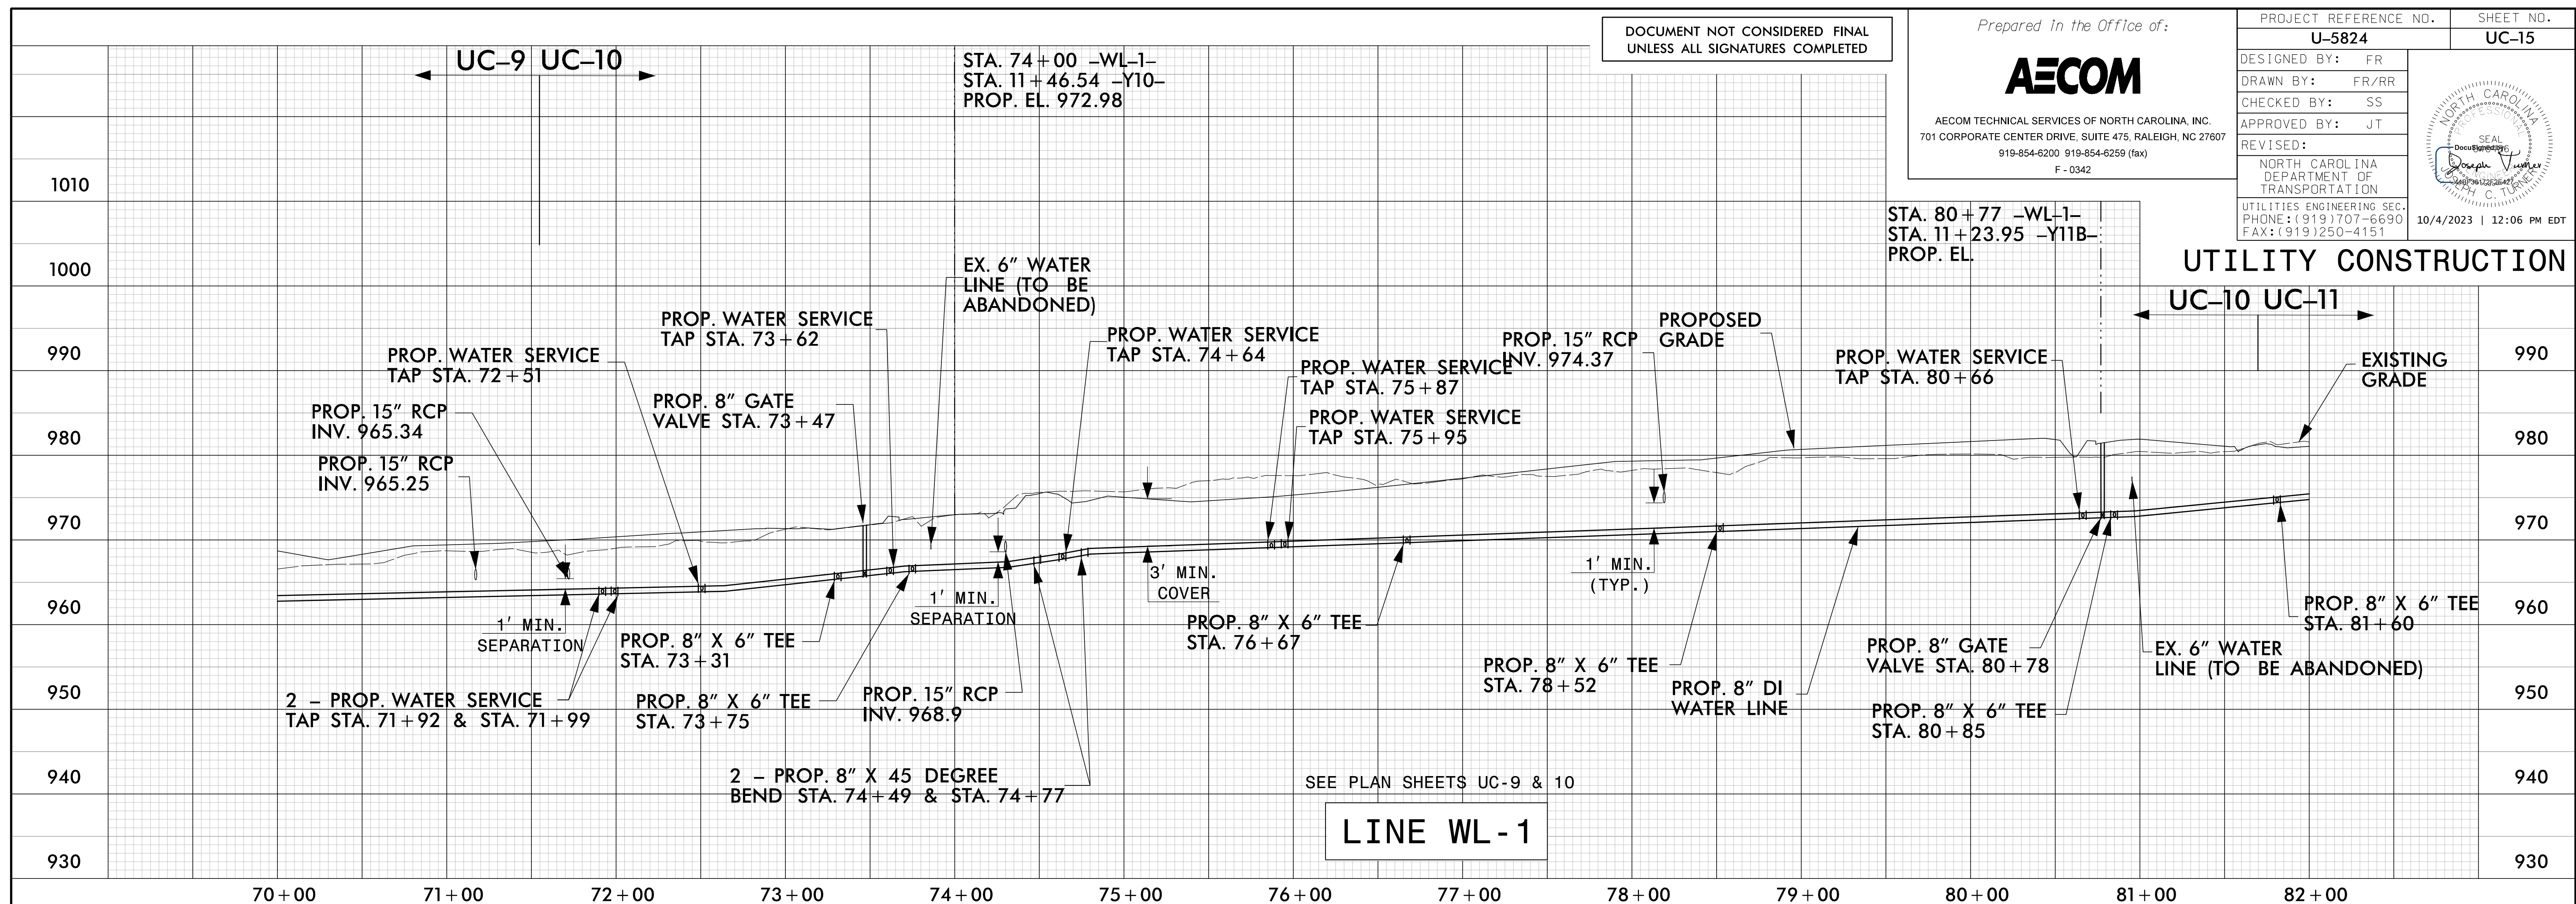

DATE: 9/21/2023
TIME: 4:45:00 PM
DWG: U:\Secure-DCS\Pro\betaeta\62581005_MCDOT\WSTU\1900_CAD\51910_CAD\00_TIP\Utilities\Engineering\UC\Pro\U5824_uc.dwg