



UTILITIES BY OTHERS

ALL PROPOSED UTILITY WORK SHOWN ON THIS SHEET WILL BE DONE BY OTHERS. NO PAYMENT WILL BE MADE TO THE CONTRACTOR FOR PROPOSED UTILITY WORK SHOWN ON THIS SHEET.


5/14/99
11/14/2023 22:39
C:\Users\j\OneDrive\Documents\Projects\U5824\ut_rdy10_UO08_psh.dgn

MATCHLINE -L- STA 87 + 00.00
(SEE SHEET UO-7)


MATCHLINE -L- STA 97 + 00.00
(SEE SHEET UO-9)

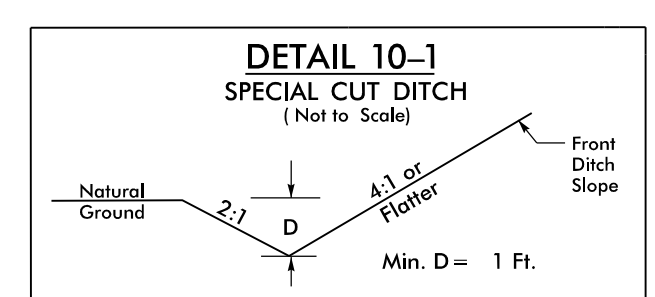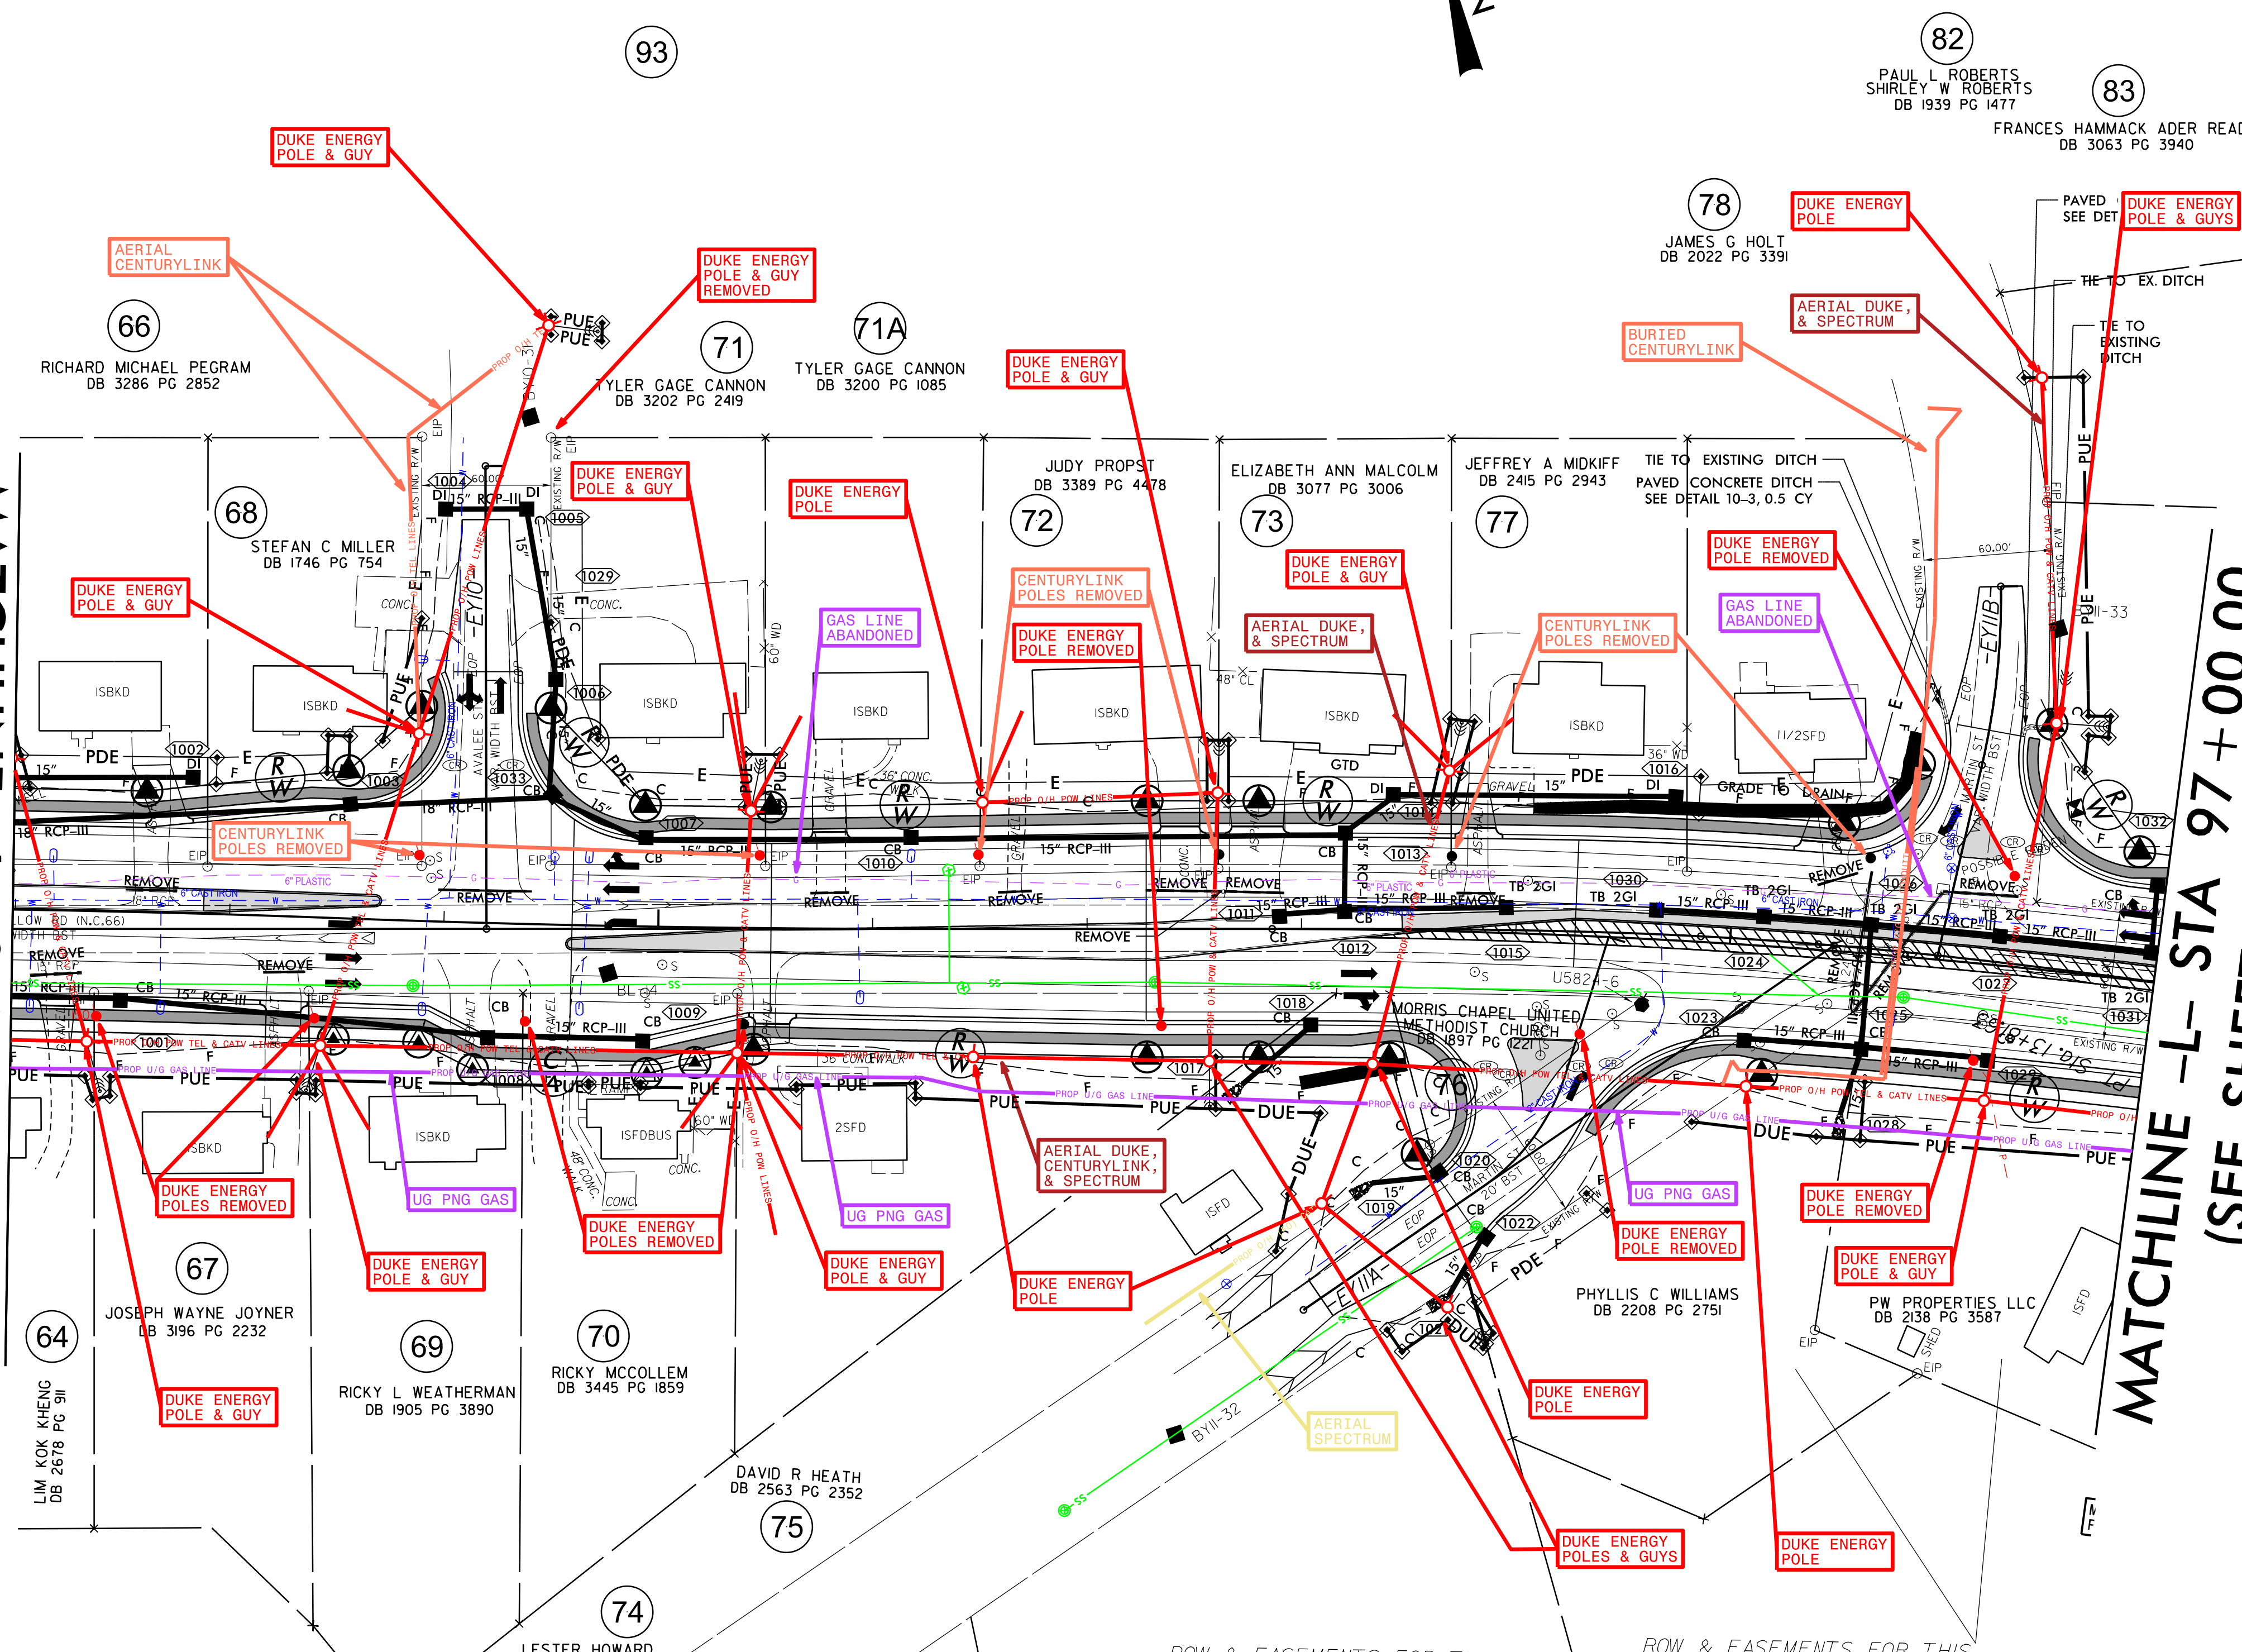

FROM STA. 10+25 TO STA. 11+25 -Y10- LT
FROM STA. 10+75 TO STA. 12+75 -Y11 A- LT
FROM STA. 10+75 TO STA. 12+75 -Y11 A- RT
FROM STA. 10+75 TO STA. 11+00 -Y11 B- LT

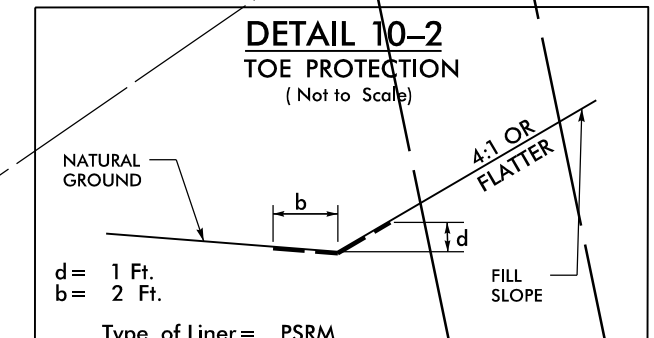

FROM STA. 93+00 TO STA. 93+50 -L- RT
FROM STA. 94+06 TO STA. 95+66 -L- LT
FROM STA. 10+75 TO STA. 11+17 -Y11 B- RT

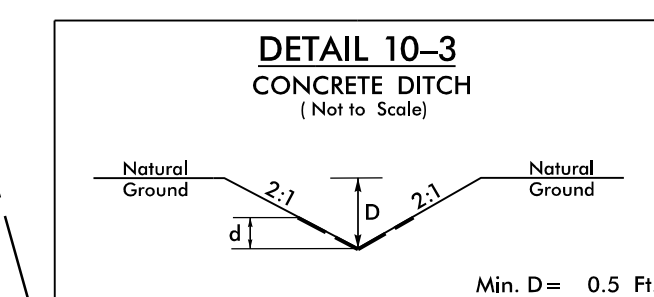

FROM STA. 10+59 TO STA. 10+67 -Y11 B- LT
FROM STA. 10+57 TO STA. 10+67 -Y11 B- RT

ROW & EASEMENTS FOR THIS PARCEL ACQUIRED UNDER PROJECT R-2577A AS PARCEL 104 - NO CLAIM ON THIS PROJECT
BUTTONWOOD FAMILY, LLC
DB 3197 PG 3704

ROW & EASEMENTS FOR THIS PARCEL ACQUIRED UNDER PROJECT R-2577A AS PARCELS 106A & 106B - NO CLAIM ON THIS PROJECT