


150 140 130 120 110 100 90 80 70 60 50 40 30 20 10 0 10 20 30 40 50 60 70 80 90 100 110 120 130 140 150

**END CONSTRUCTION -Y8B- STA. 12 + 42.99**

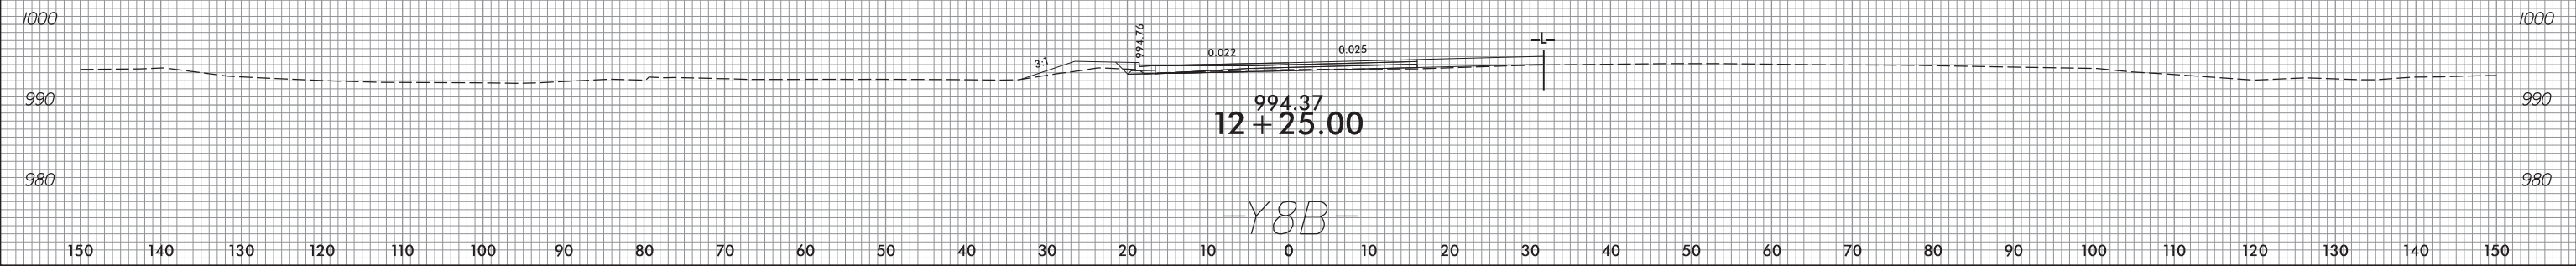

150 140 130 120 110 100 90 80 70 60 50 40 30 20 10 0 10 20 30 40 50 60 70 80 90 100 110 120 130 140 150

10-AUG-2023 14:06  
U5824.Fdlr\_xpl-y8b.dgn  
cat.ygm/ke