




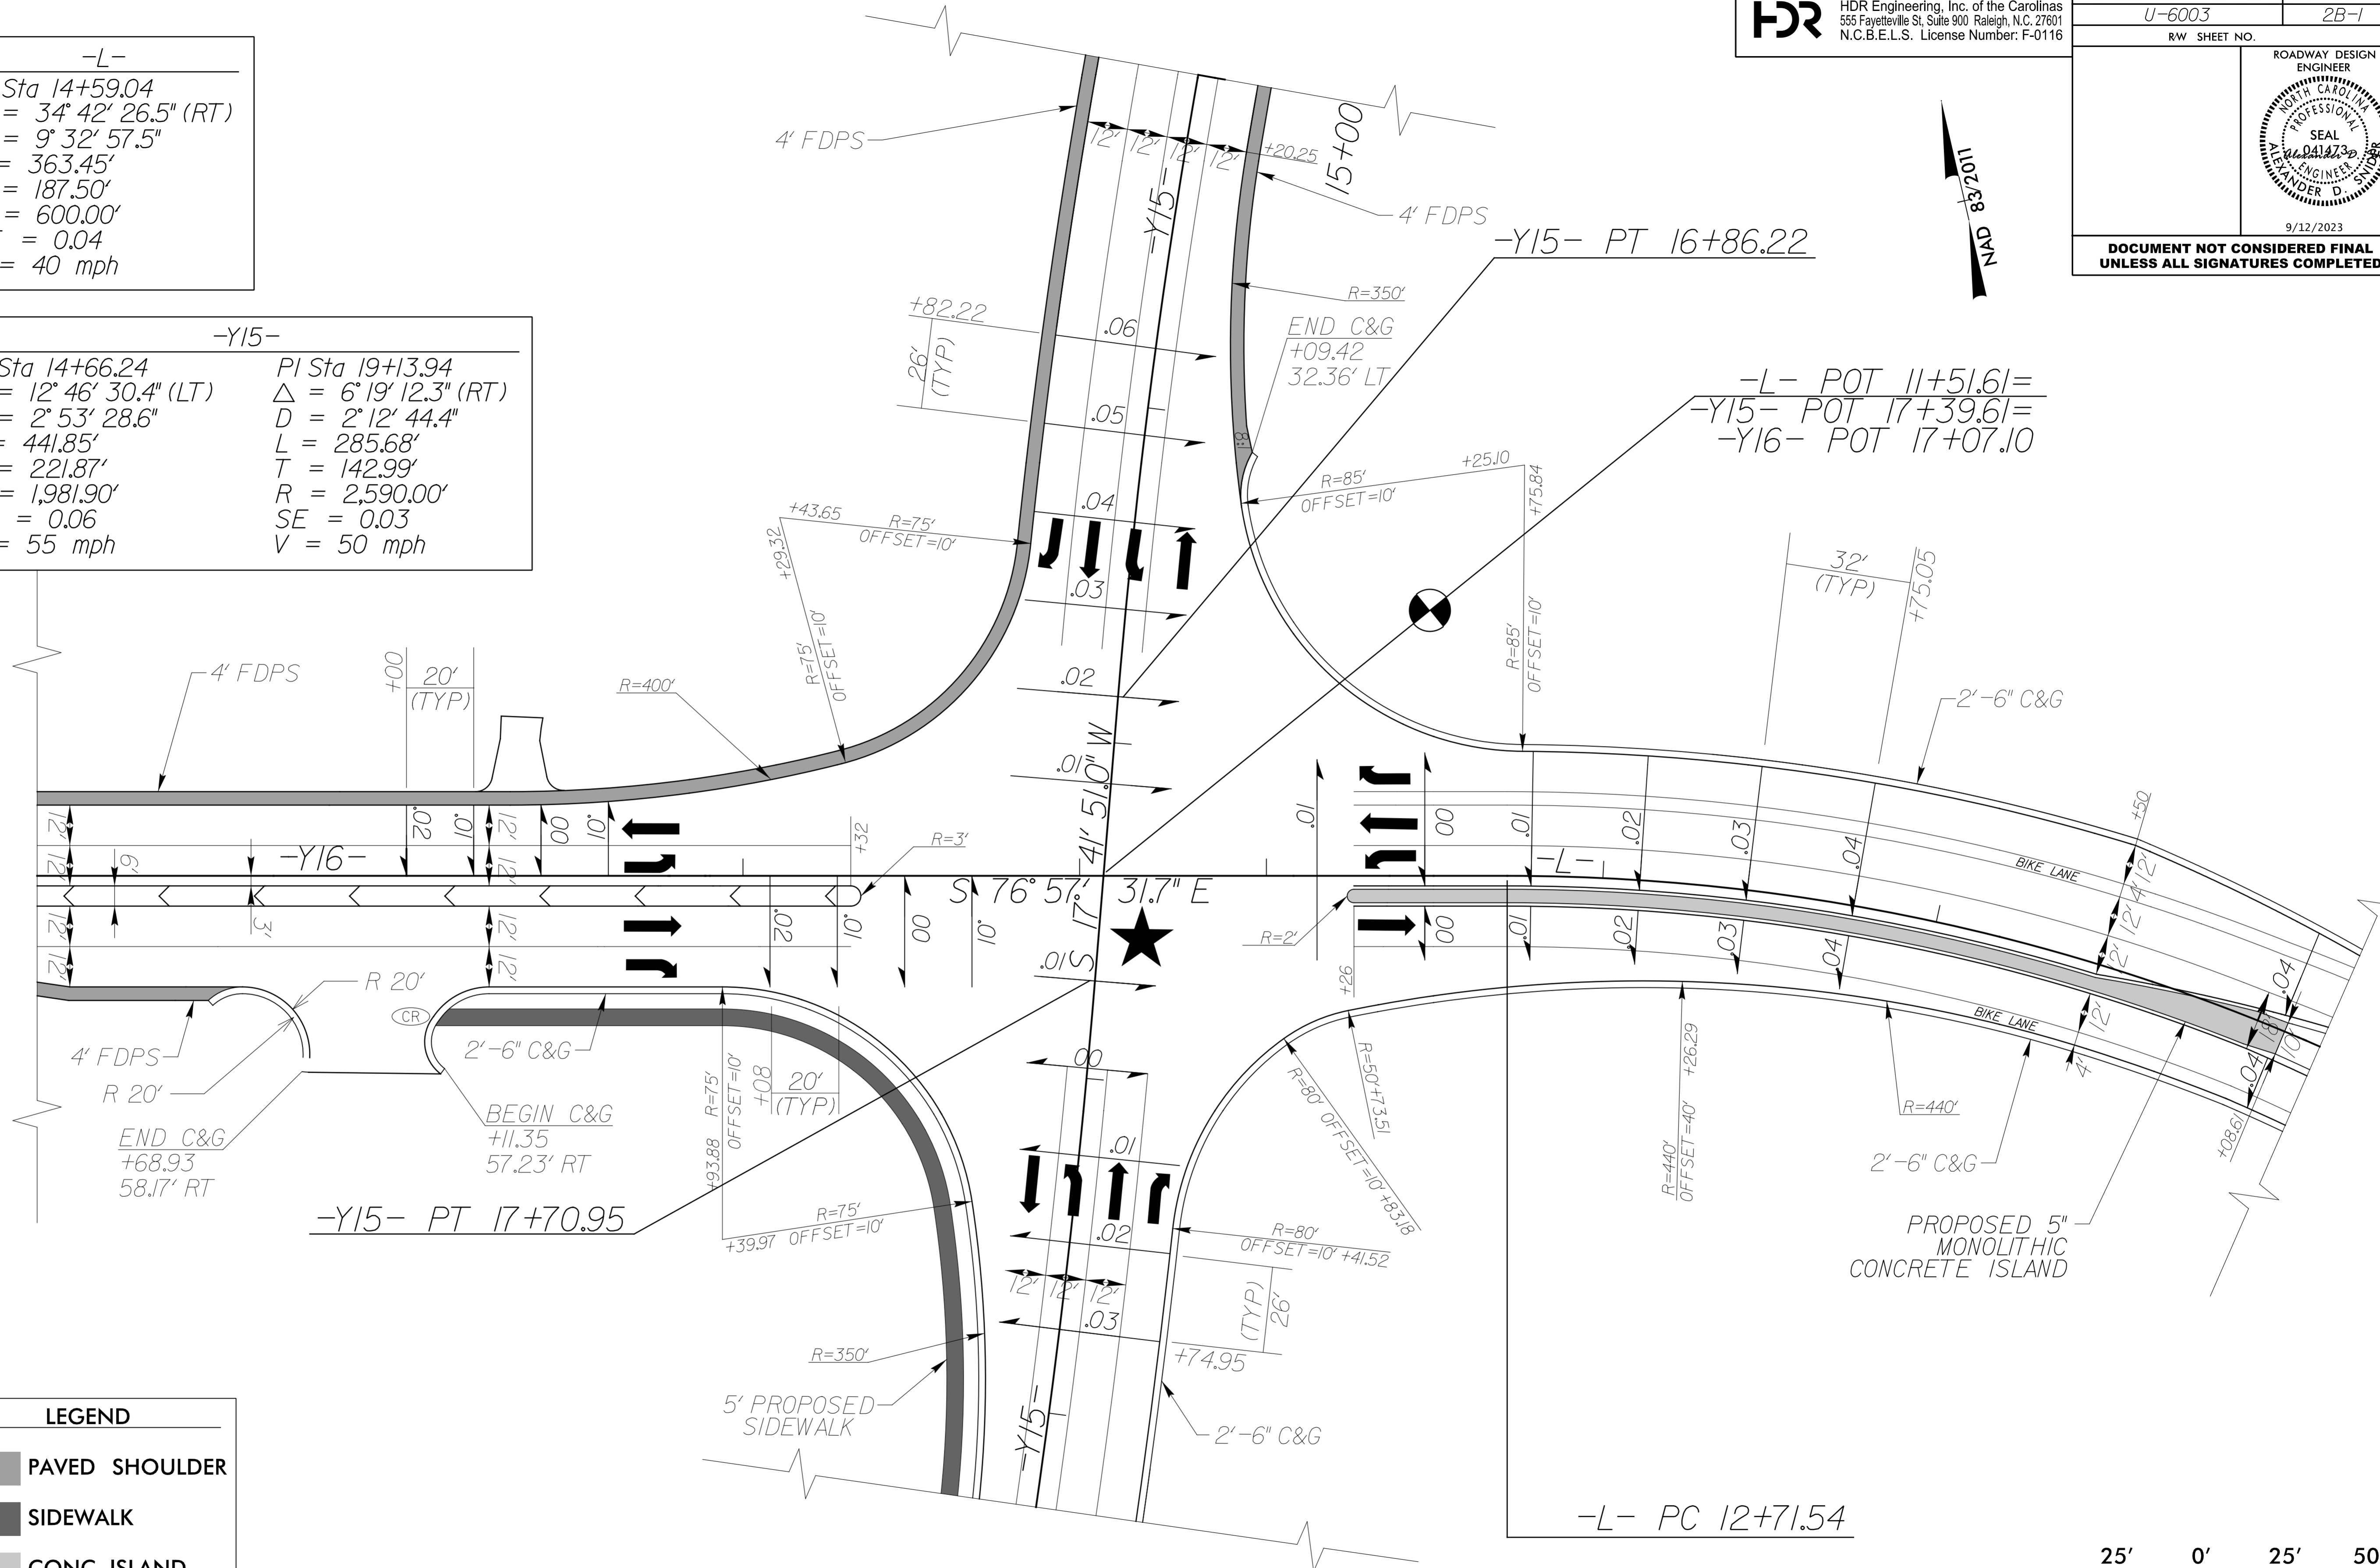


-L-
 PI Sta 14+59.04
 $\Delta = 3^\circ 42' 26.5''$ (RT)
 $D = 9^\circ 32' 57.5''$
 $L = 363.45'$
 $T = 187.50'$
 $R = 600.00'$
 $SE = 0.04$
 $V = 40$ mph

-Y15-
 PI Sta 14+66.24 PI Sta 19+13.94
 $\Delta = 12^\circ 46' 30.4''$ (LT) $\Delta = 6^\circ 19' 12.3''$ (RT)
 $D = 2^\circ 53' 28.6''$ $D = 2^\circ 12' 44.4''$
 $L = 441.85'$ $L = 285.68'$
 $T = 221.87'$ $T = 142.99'$
 $R = 1,981.90'$ $R = 2,590.00'$
 $SE = 0.06$ $SE = 0.03$
 $V = 55$ mph



LEGEND

-  PAVED SHOULDER
-  SIDEWALK
-  CONC. ISLAND
-  PROPOSED SIGNAL

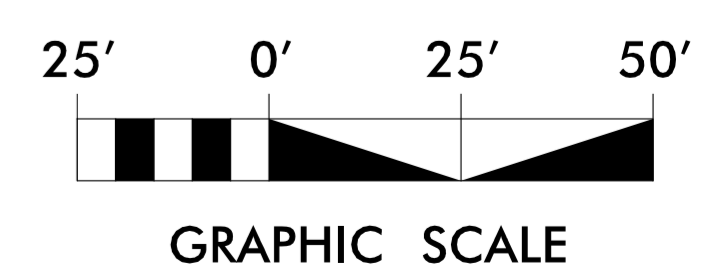

DETAIL OF INTERSECTION -L-, -Y15-, & -Y16-

FOR FULL VIEW OF THIS AREA, SEE PLAN SHEET 4