
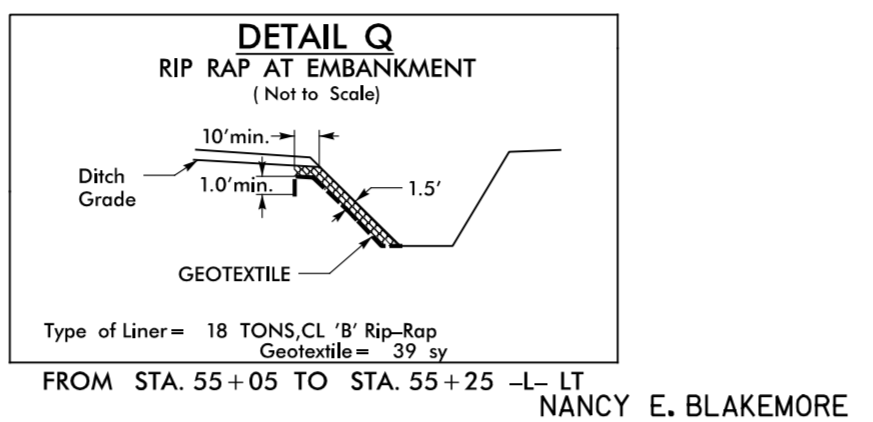
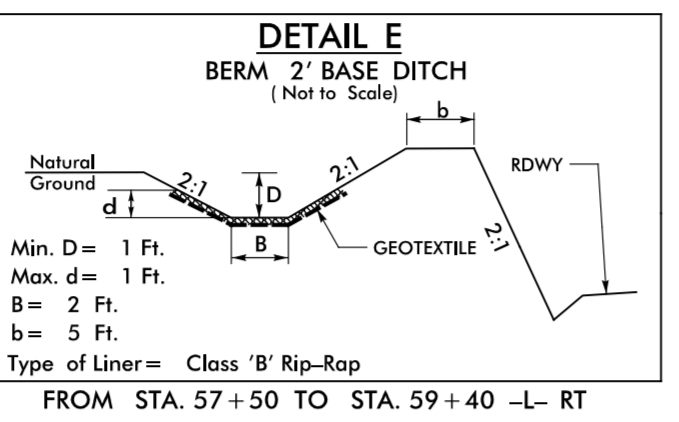
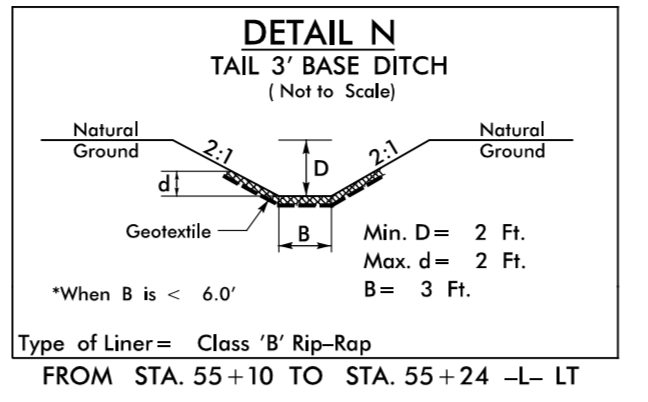
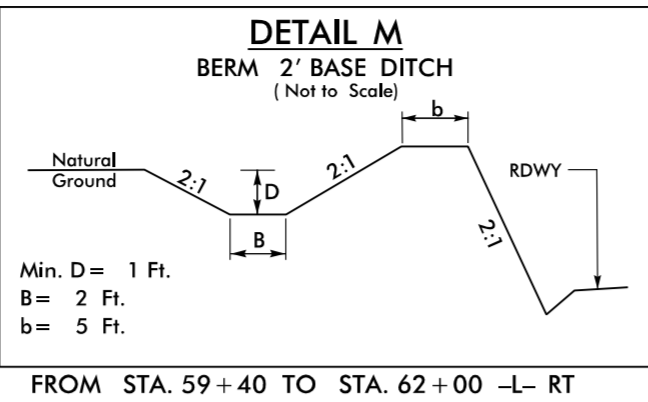
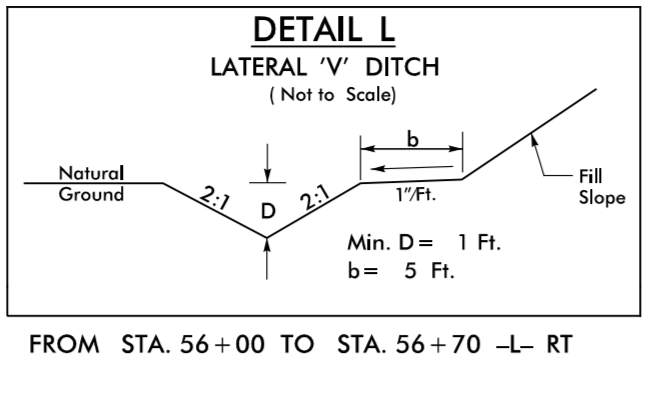



8/17/19

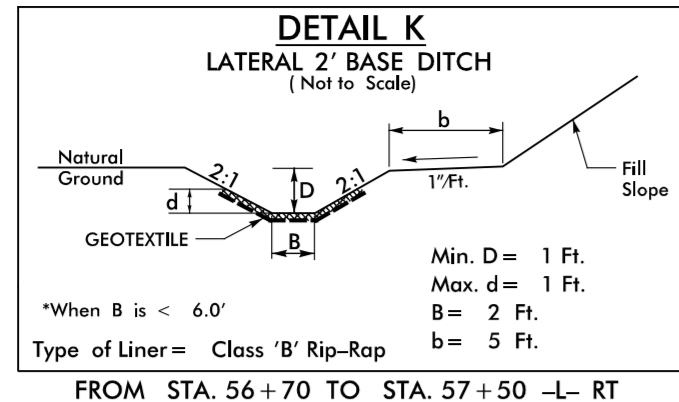


RW SHEET NO. ROADWAY DESIGN ENGINEER HYDRAULICS ENGINEER  
Professional Engineer Seal: ALEXANDER D. ...  
Professional Engineer Seal: JAMES R. ...  
9/12/2023 9/12/2023  
**DOCUMENT NOT CONSIDERED FINAL UNLESS ALL SIGNATURES COMPLETED**

### END TIP PROJECT U-6003 -L- POT Sta 62+49.70 TIE TO U-4734 (BY OTHERS)

ADT 2019	17,200
ADT 2039	25,500
5,400	4,800
10,100	5,800
KERNERSVILLE LOOP	
200	0
500	1,000
MACY GROVE RD.	
12,300	0
16,100	7,500
10,000	

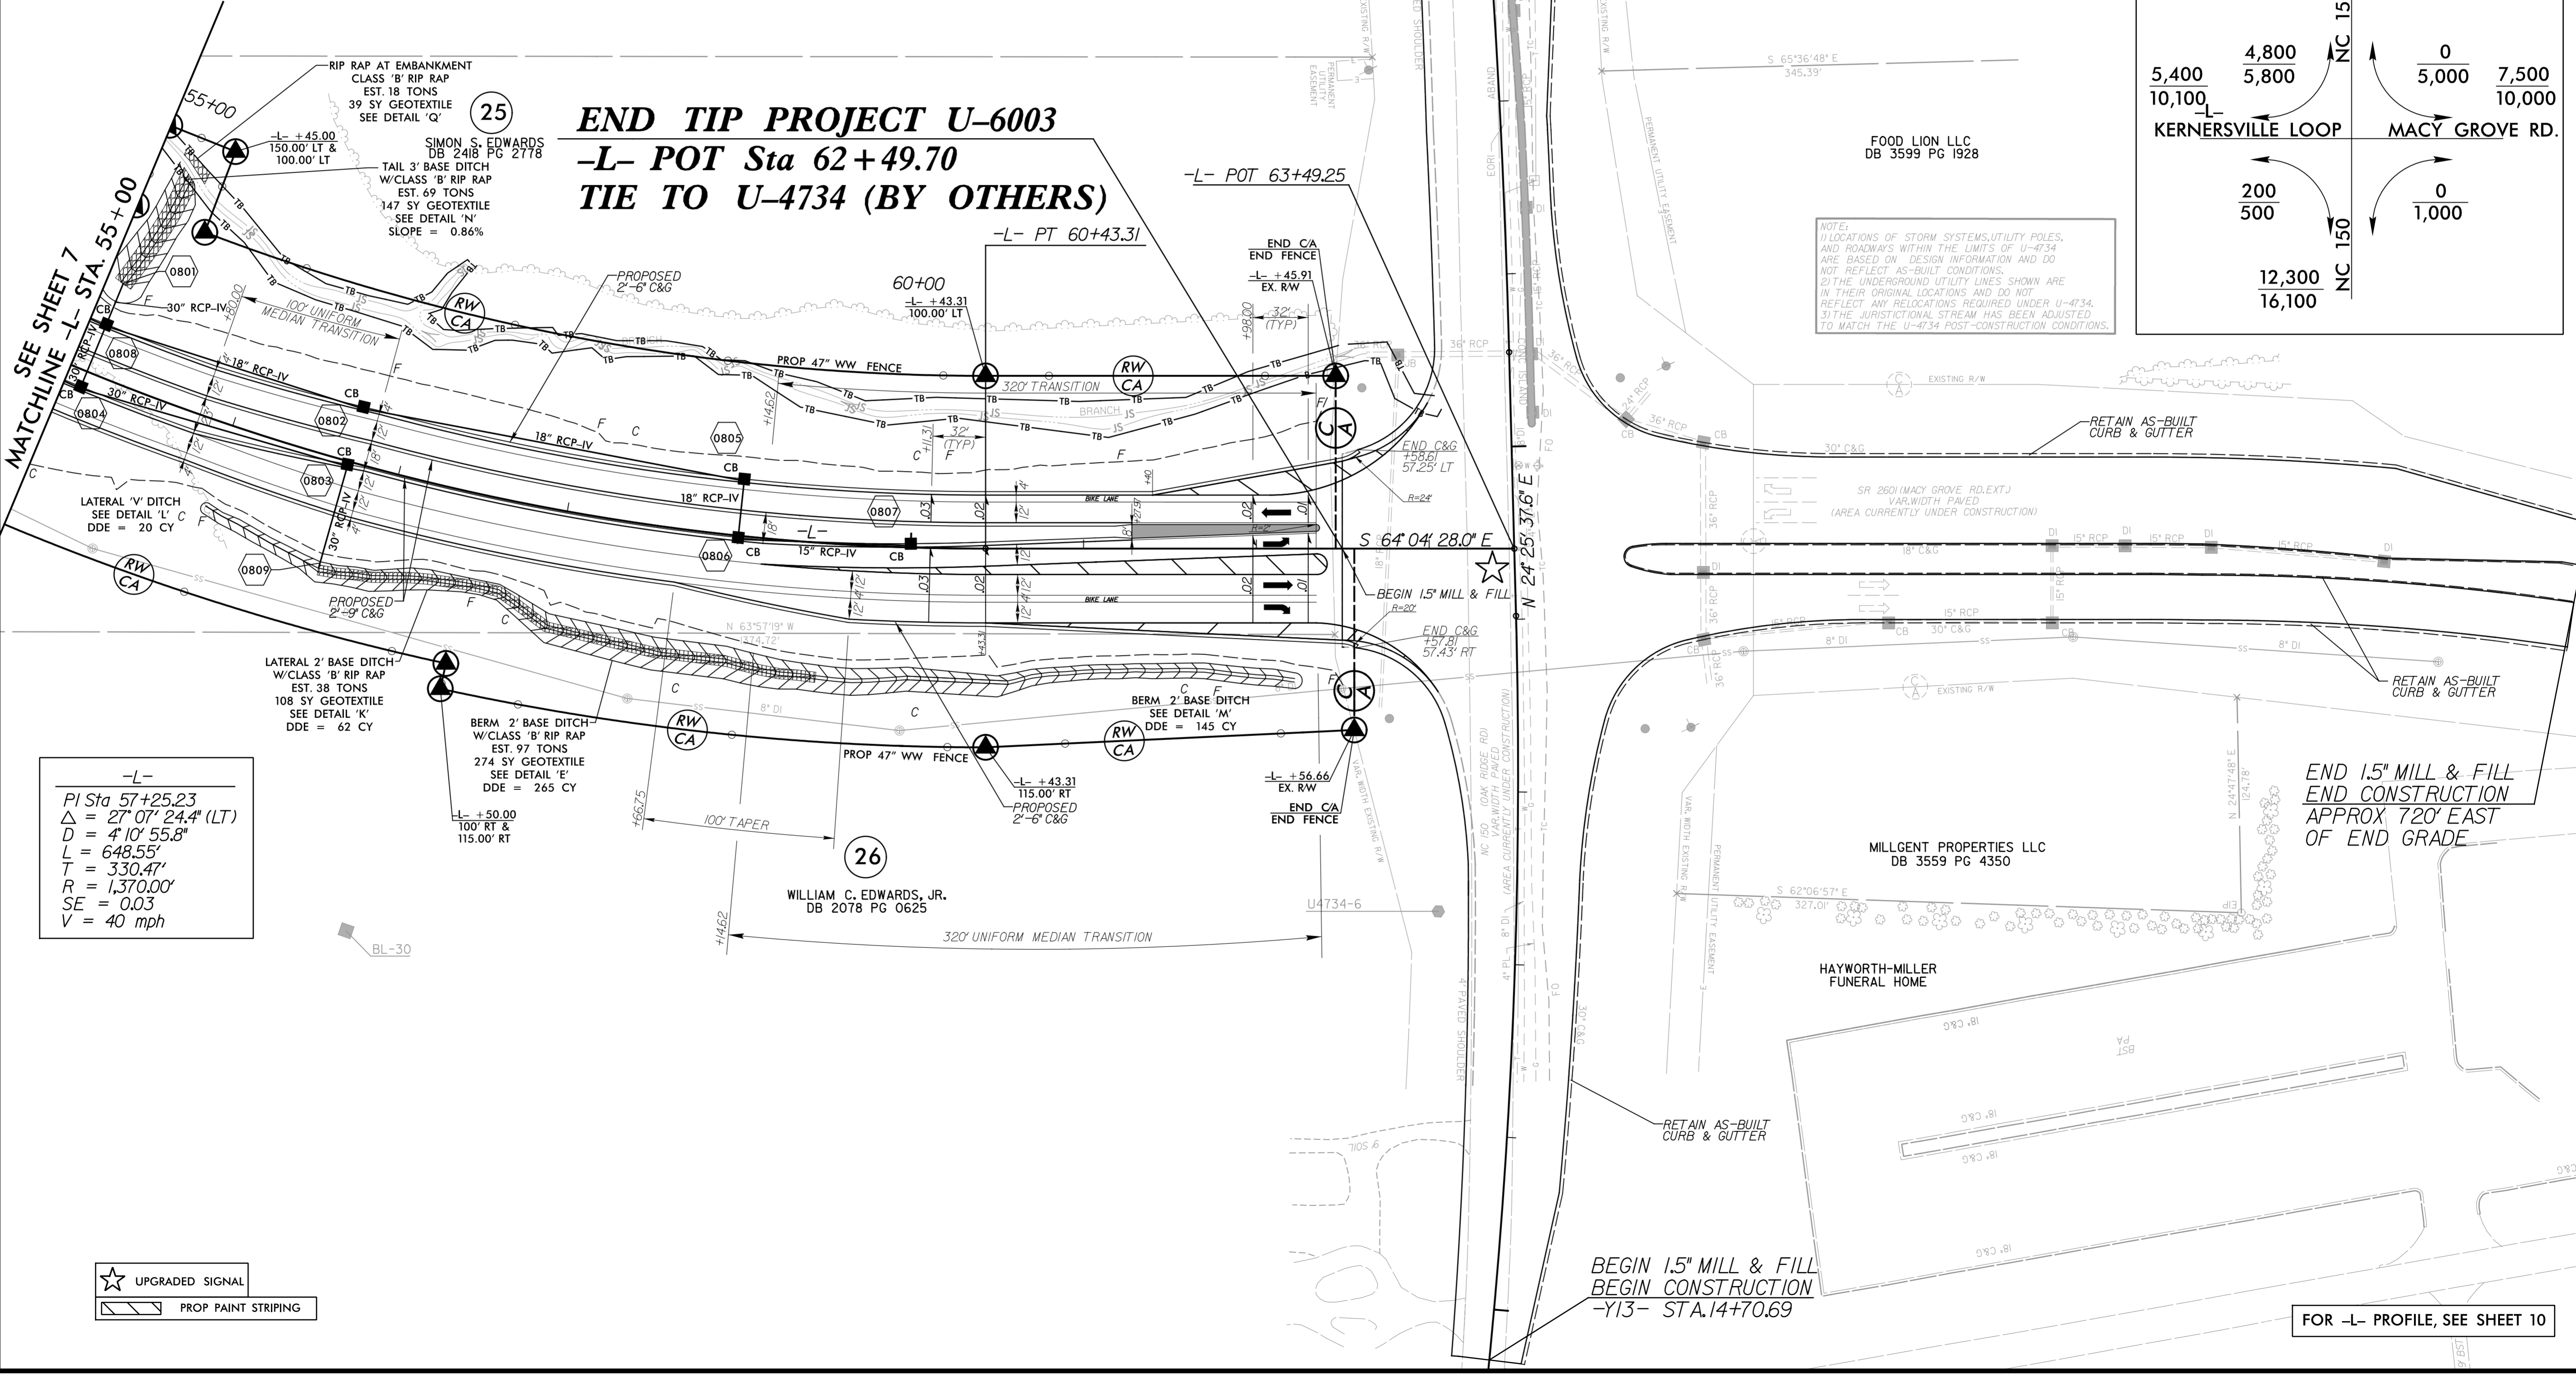

-L-  
PI Sta 57+25.23  
Δ = 27° 07' 24.4" (LT)  
D = 4' 10" 55.8"  
L = 648.55'  
T = 330.47'  
R = 1,370.00'  
SE = 0.03  
V = 40 mph

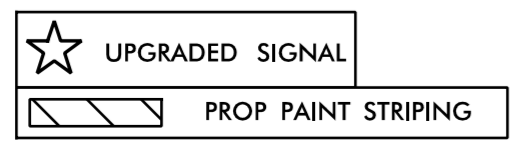

FOR -L- PROFILE, SEE SHEET 10

9/5/2023 10:00:03\_r-dj\_l\_PSH08.dgn