


5/28/23

-Y15-

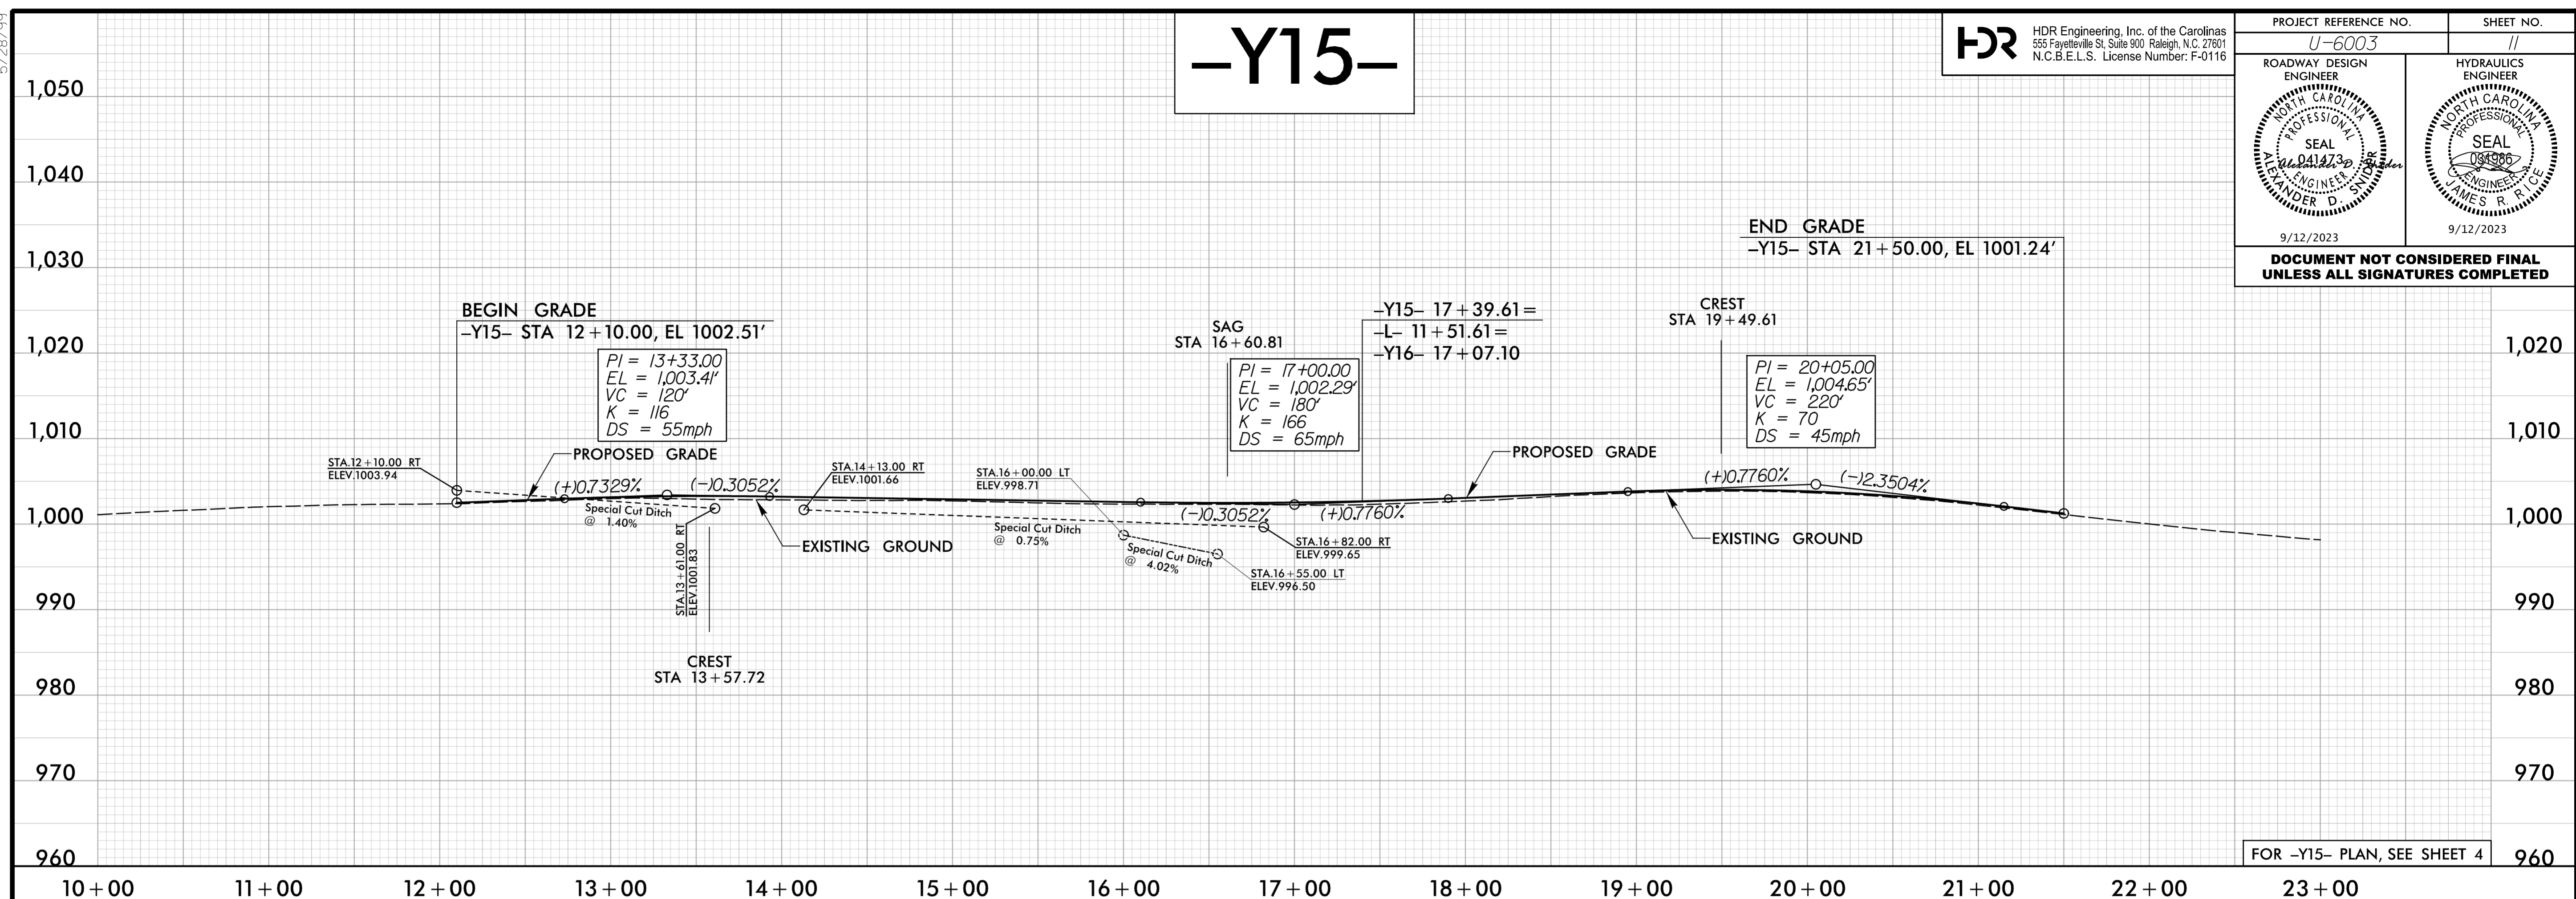


PROJECT REFERENCE NO. U-6003	SHEET NO. 11
ROADWAY DESIGN ENGINEER ALEXANDER D. SWINNEY SEAL 041473 9/12/2023	HYDRAULICS ENGINEER JAMES R. RILEY SEAL 091986 9/12/2023
DOCUMENT NOT CONSIDERED FINAL UNLESS ALL SIGNATURES COMPLETED	



FOR -Y15- PLAN, SEE SHEET 4

-Y16-

-DR1-

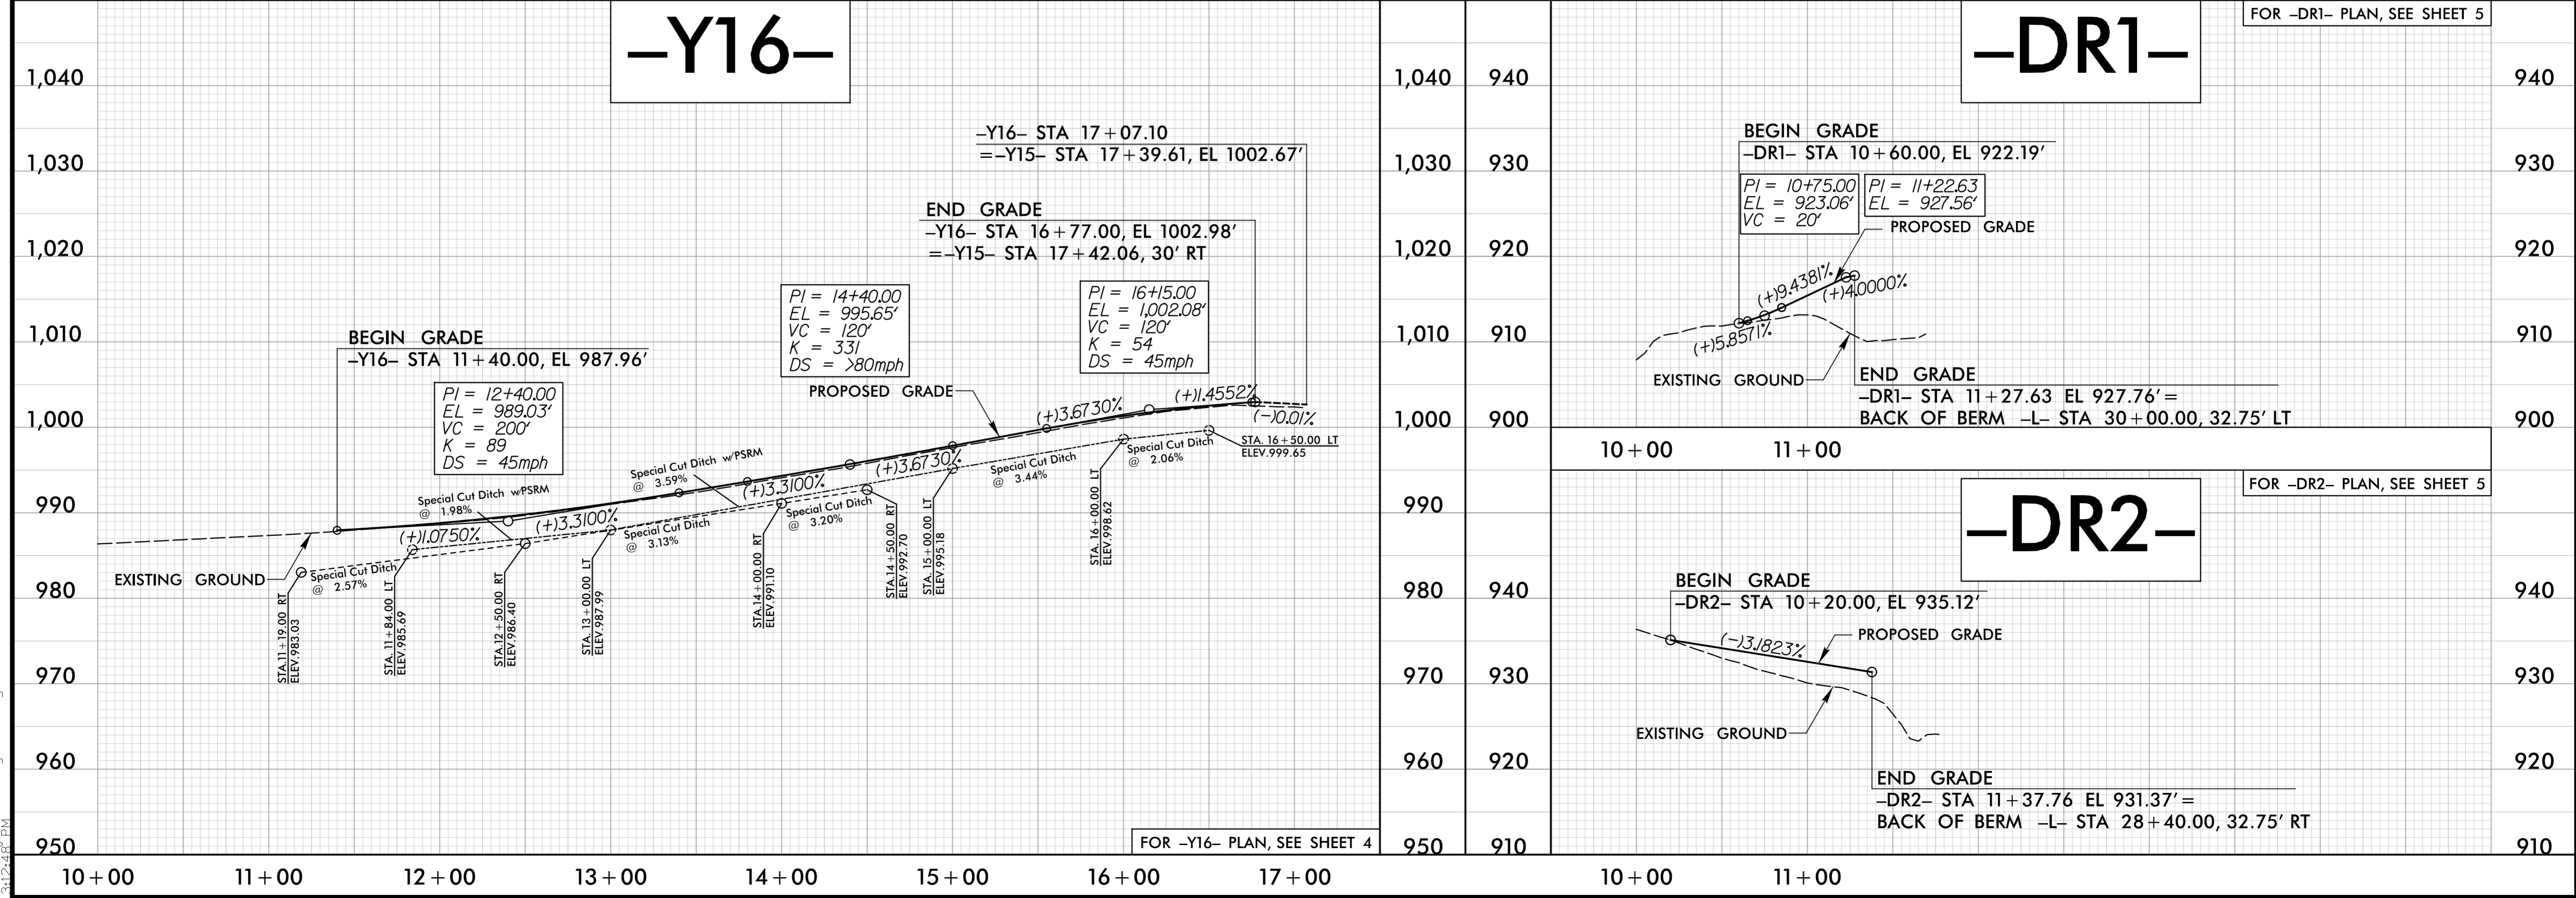

FOR -DR1- PLAN, SEE SHEET 5

FOR -DR2- PLAN, SEE SHEET 5

8/10/2023 0003_r-dj_PSH11.dgn