


APPROVED: Michael T. Ryzka
 DATE: 9/12/2023

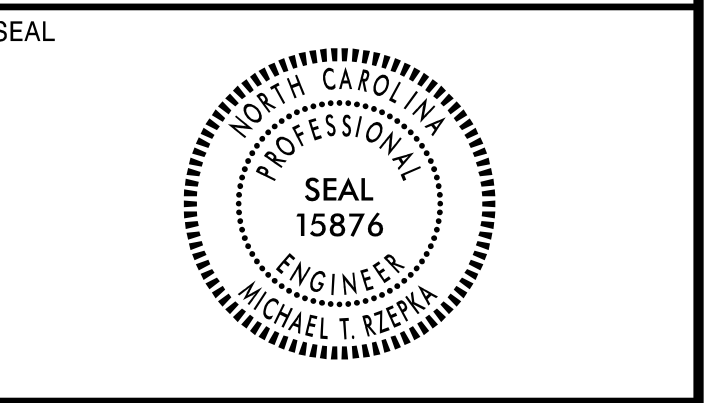

**DOCUMENT NOT CONSIDERED FINAL
 UNLESS ALL SIGNATURES COMPLETED**

**FINAL PAVEMENT
 MARKING SCHEDULE**

- T1** THERMOPLASTIC 4" WHITE EDGELINE (90 MIL)
- T2** THERMOPLASTIC 4" WHITE SOLID LANE LINE (90 MIL)
- T3** THERMOPLASTIC 4" 10'-30'/SP. WHITE SKIP (90 MIL)
- T4** THERMOPLASTIC 4" 3'-9'/SP. WHITE MINI-SKIP (90 MIL)
- T5** THERMOPLASTIC 4" 2'-6'/SP. WHITE MINI-SKIP (90 MIL)
- T10** THERMOPLASTIC 4" YELLOW EDGELINE (90 MIL)
- T13** THERMOPLASTIC 4" YELLOW DOUBLE CENTER (90 MIL)
- T40** THERMOPLASTIC 8" WHITE GORELINE (90 MIL)
- T41** THERMOPLASTIC 8" WHITE DIAGONAL (90 MIL)
- T42** THERMOPLASTIC 8" YELLOW DIAGONAL (90 MIL)
- T43** THERMOPLASTIC 8" WHITE SOLID LANE LINE (90 MIL)
- T44** THERMOPLASTIC 8" 3'-9'/SP. WHITE MINI-SKIP (90 MIL)
- T46** THERMOPLASTIC 8" WHITE CROSSWALK LINE (90 MIL)
- T51** THERMOPLASTIC 12" WHITE DIAGONAL (90 MIL)
- T61** THERMOPLASTIC 24" WHITE STOPBAR (90 MIL)
- T70** THERMOPLASTIC LEFT TURN ARROW (90 MIL)
- T71** THERMOPLASTIC RIGHT TURN ARROW (90 MIL)
- T72** THERMOPLASTIC STRAIGHT ARROW (90 MIL)
- T90** HEATED-IN-PLACE THERMOPLASTIC BICYCLE SYMBOL (90 MIL)
- T91** HEATED-IN-PLACE THERMOPLASTIC BICYCLE STRAIGHT ARROW (90 MIL)
- T100** THERMOPLASTIC ALPHANUMERIC CHARACTER (90 MIL)

- MA** PERMANENT RAISED MARKER - YELLOW & YELLOW
- MB** PERMANENT RAISED MARKER - CRYSTAL & RED
- MF** NON-CAST IRON SNOWPLOWABLE MARKER - CRYSTAL & RED

PLOT DRIVER: NCDOT_color_eng_50.pht PENTABLE: NCDOT_PMP.tbl
 USER: CHARNDEN DATE: 9/7/2023 TIME: 4:25:47 PM
 FILE: p:\pwhdr\users\01\Documents\3322\10001461\10108594\6.0_CAD_BIM\6.2_Work\In_Progress\Traffic\Definition\U6003_PMP\01A.dgn

PAVEMENT MARKING SCHEDULE