


TIP NO.	SHEET NO.
U-6003	PMP-2
APPROVED: <i>Michael T. Rzyzka</i>	
DATE: 9/12/2023	
SEAL	
DOCUMENT NOT CONSIDERED FINAL UNLESS ALL SIGNATURES COMPLETED	

T61 STOPBAR LOCATIONS	
①	-Y15- STA. 16+74.02, 6.00' LT to -Y15- STA. 16+74.02, 36.74' RT
②	-Y16- STA. 16+37.53, 9.00' LT to -Y16- STA. 16+37.53, 47.01' RT
③	-Y15- STA. 17+98.93, 6.00' RT to -Y15- STA. 17+98.93, 43.09' LT
④	-L- STA. 12+26.00, 3.00' RT to -L- STA. 12+26.00, 53.77' LT

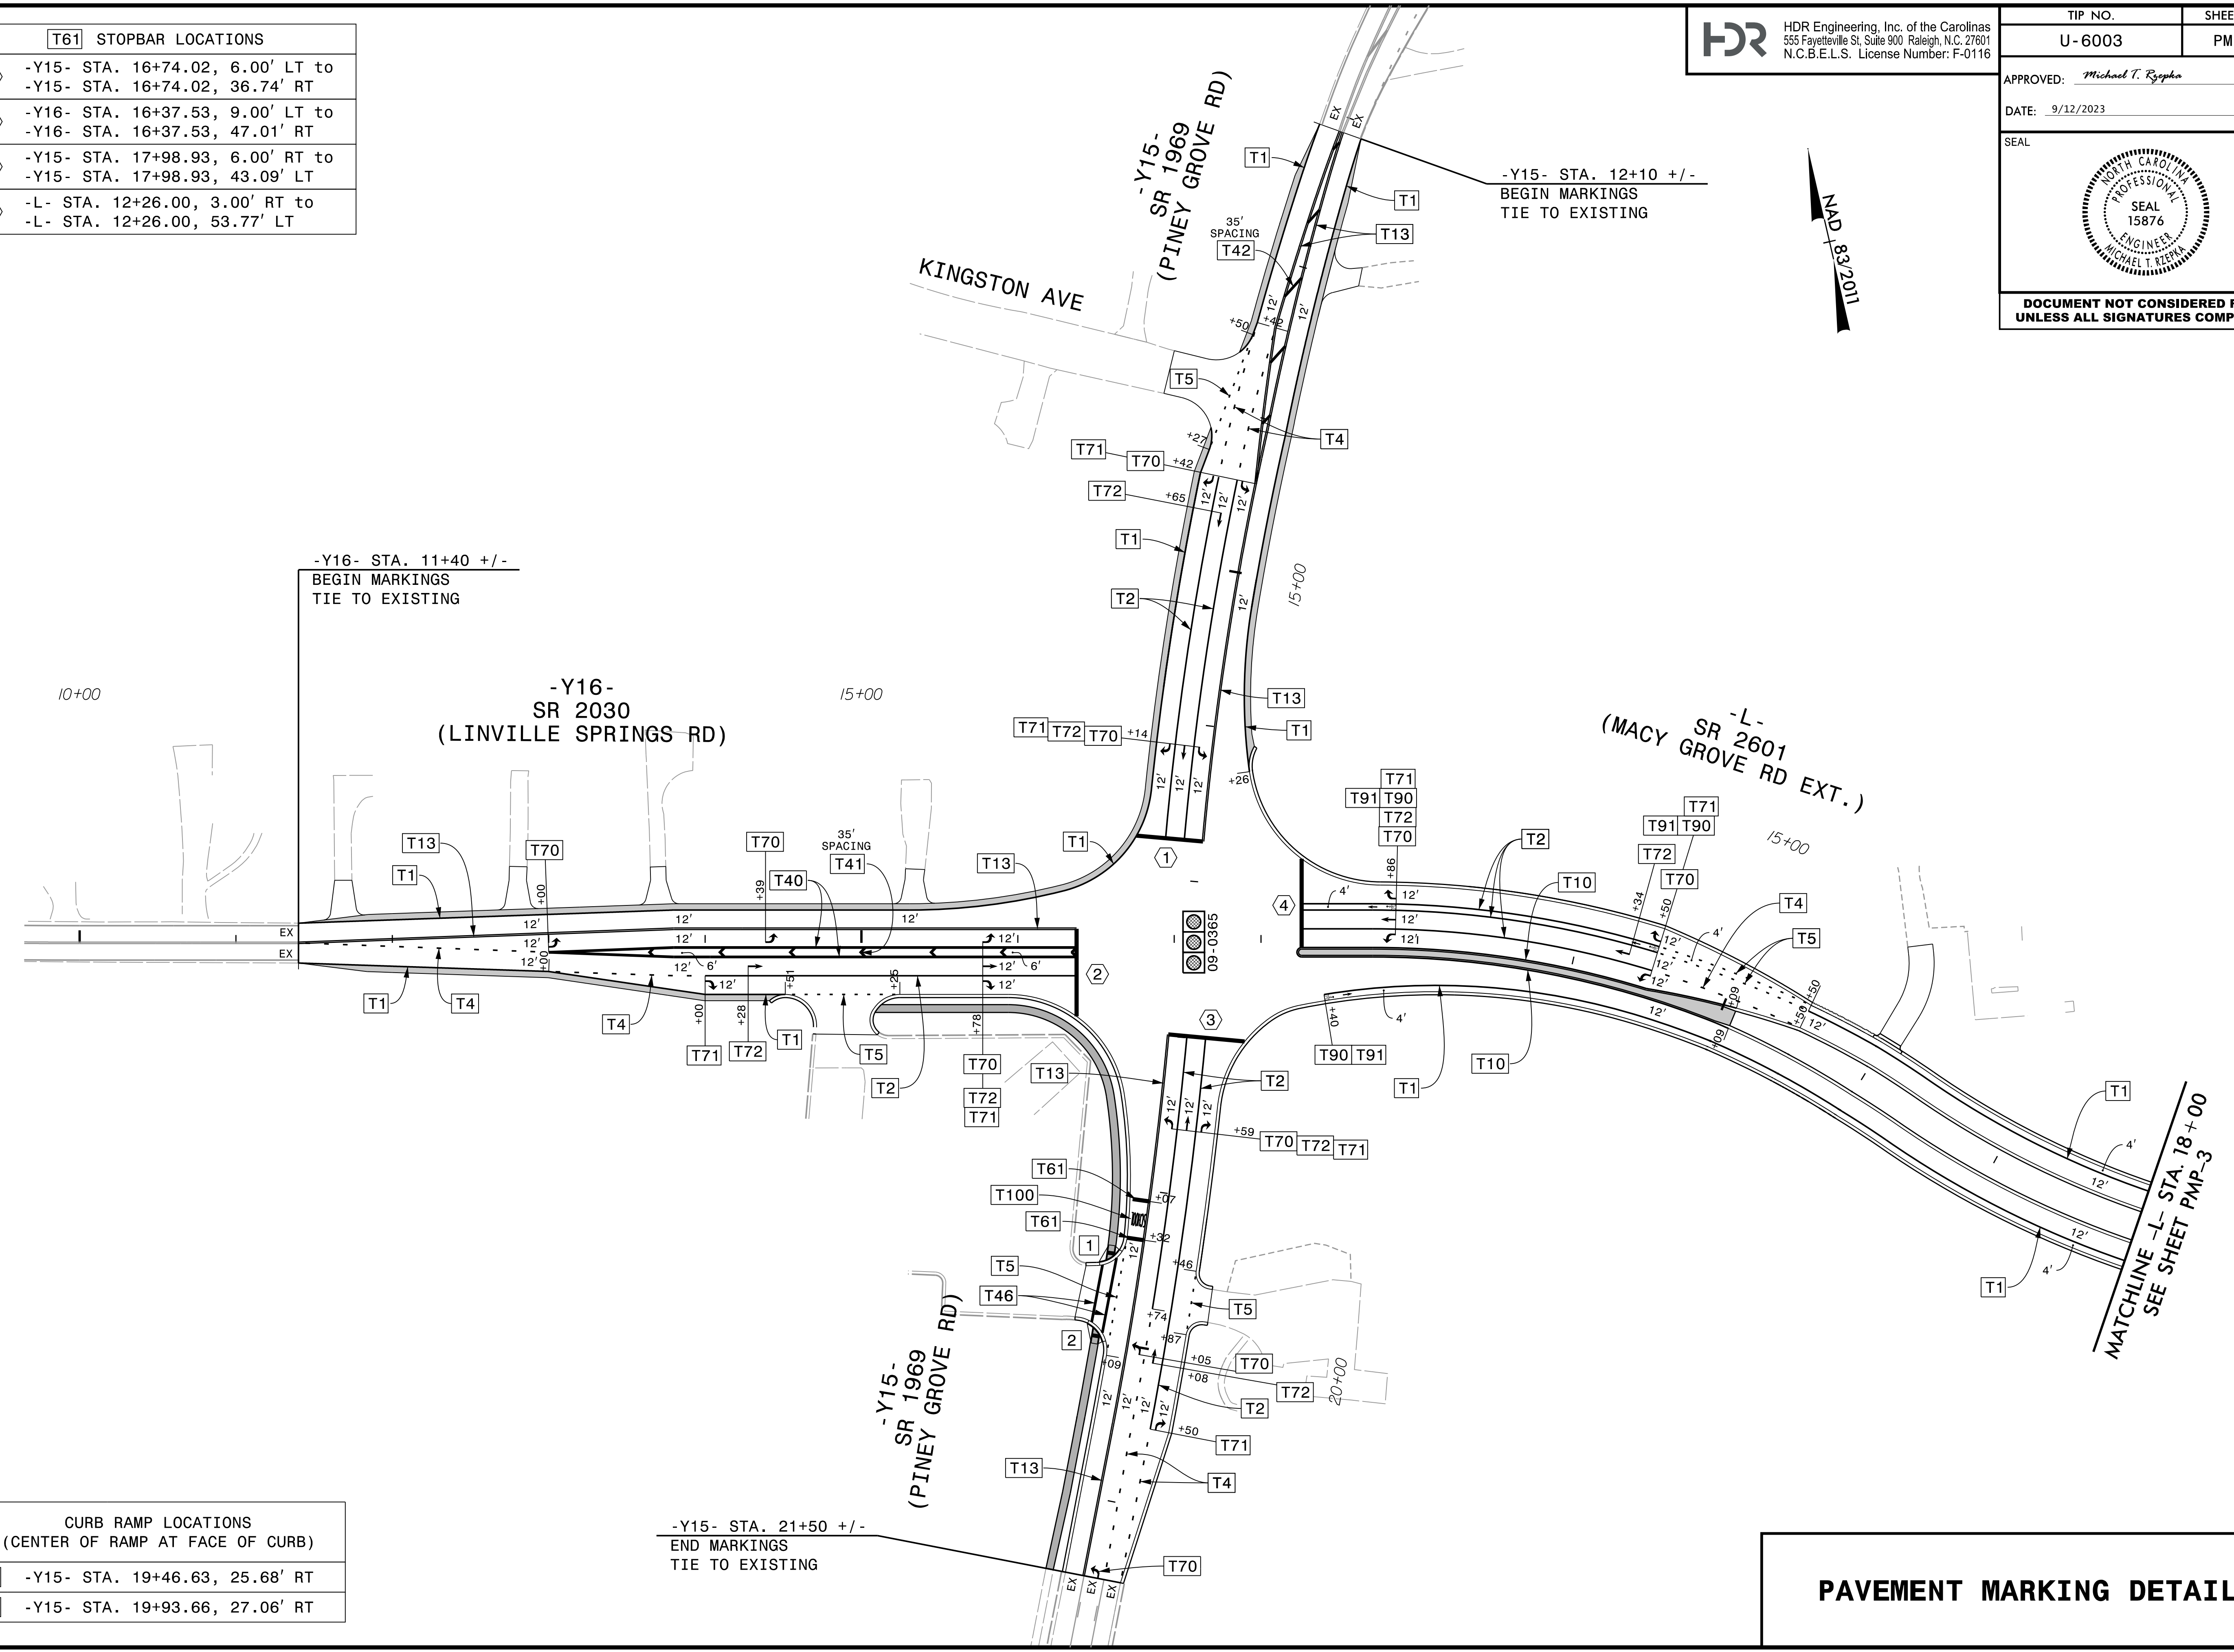

CURB RAMP LOCATIONS (CENTER OF RAMP AT FACE OF CURB)	
①	-Y15- STA. 19+46.63, 25.68' RT
②	-Y15- STA. 19+93.66, 27.06' RT

PAVEMENT MARKING DETAIL

PLOT DRIVER: NCDOT.pdf_color_eng_50.plt
 USER: CHARNDEN
 DATE: 8/28/2023
 TIME: 11:24:40 PM
 FILE: p:\dwg\hdr\users\charnd\US-East\01\Documents\3322\10001461\10108594\6.0_CAD.BIM\6.2_Work\1.In-Progress\Traffic\Definition\U6003.PM_PMP02.dgn

MATCHLINE -L- STA. 18+00
 SEE SHEET PMP-3