
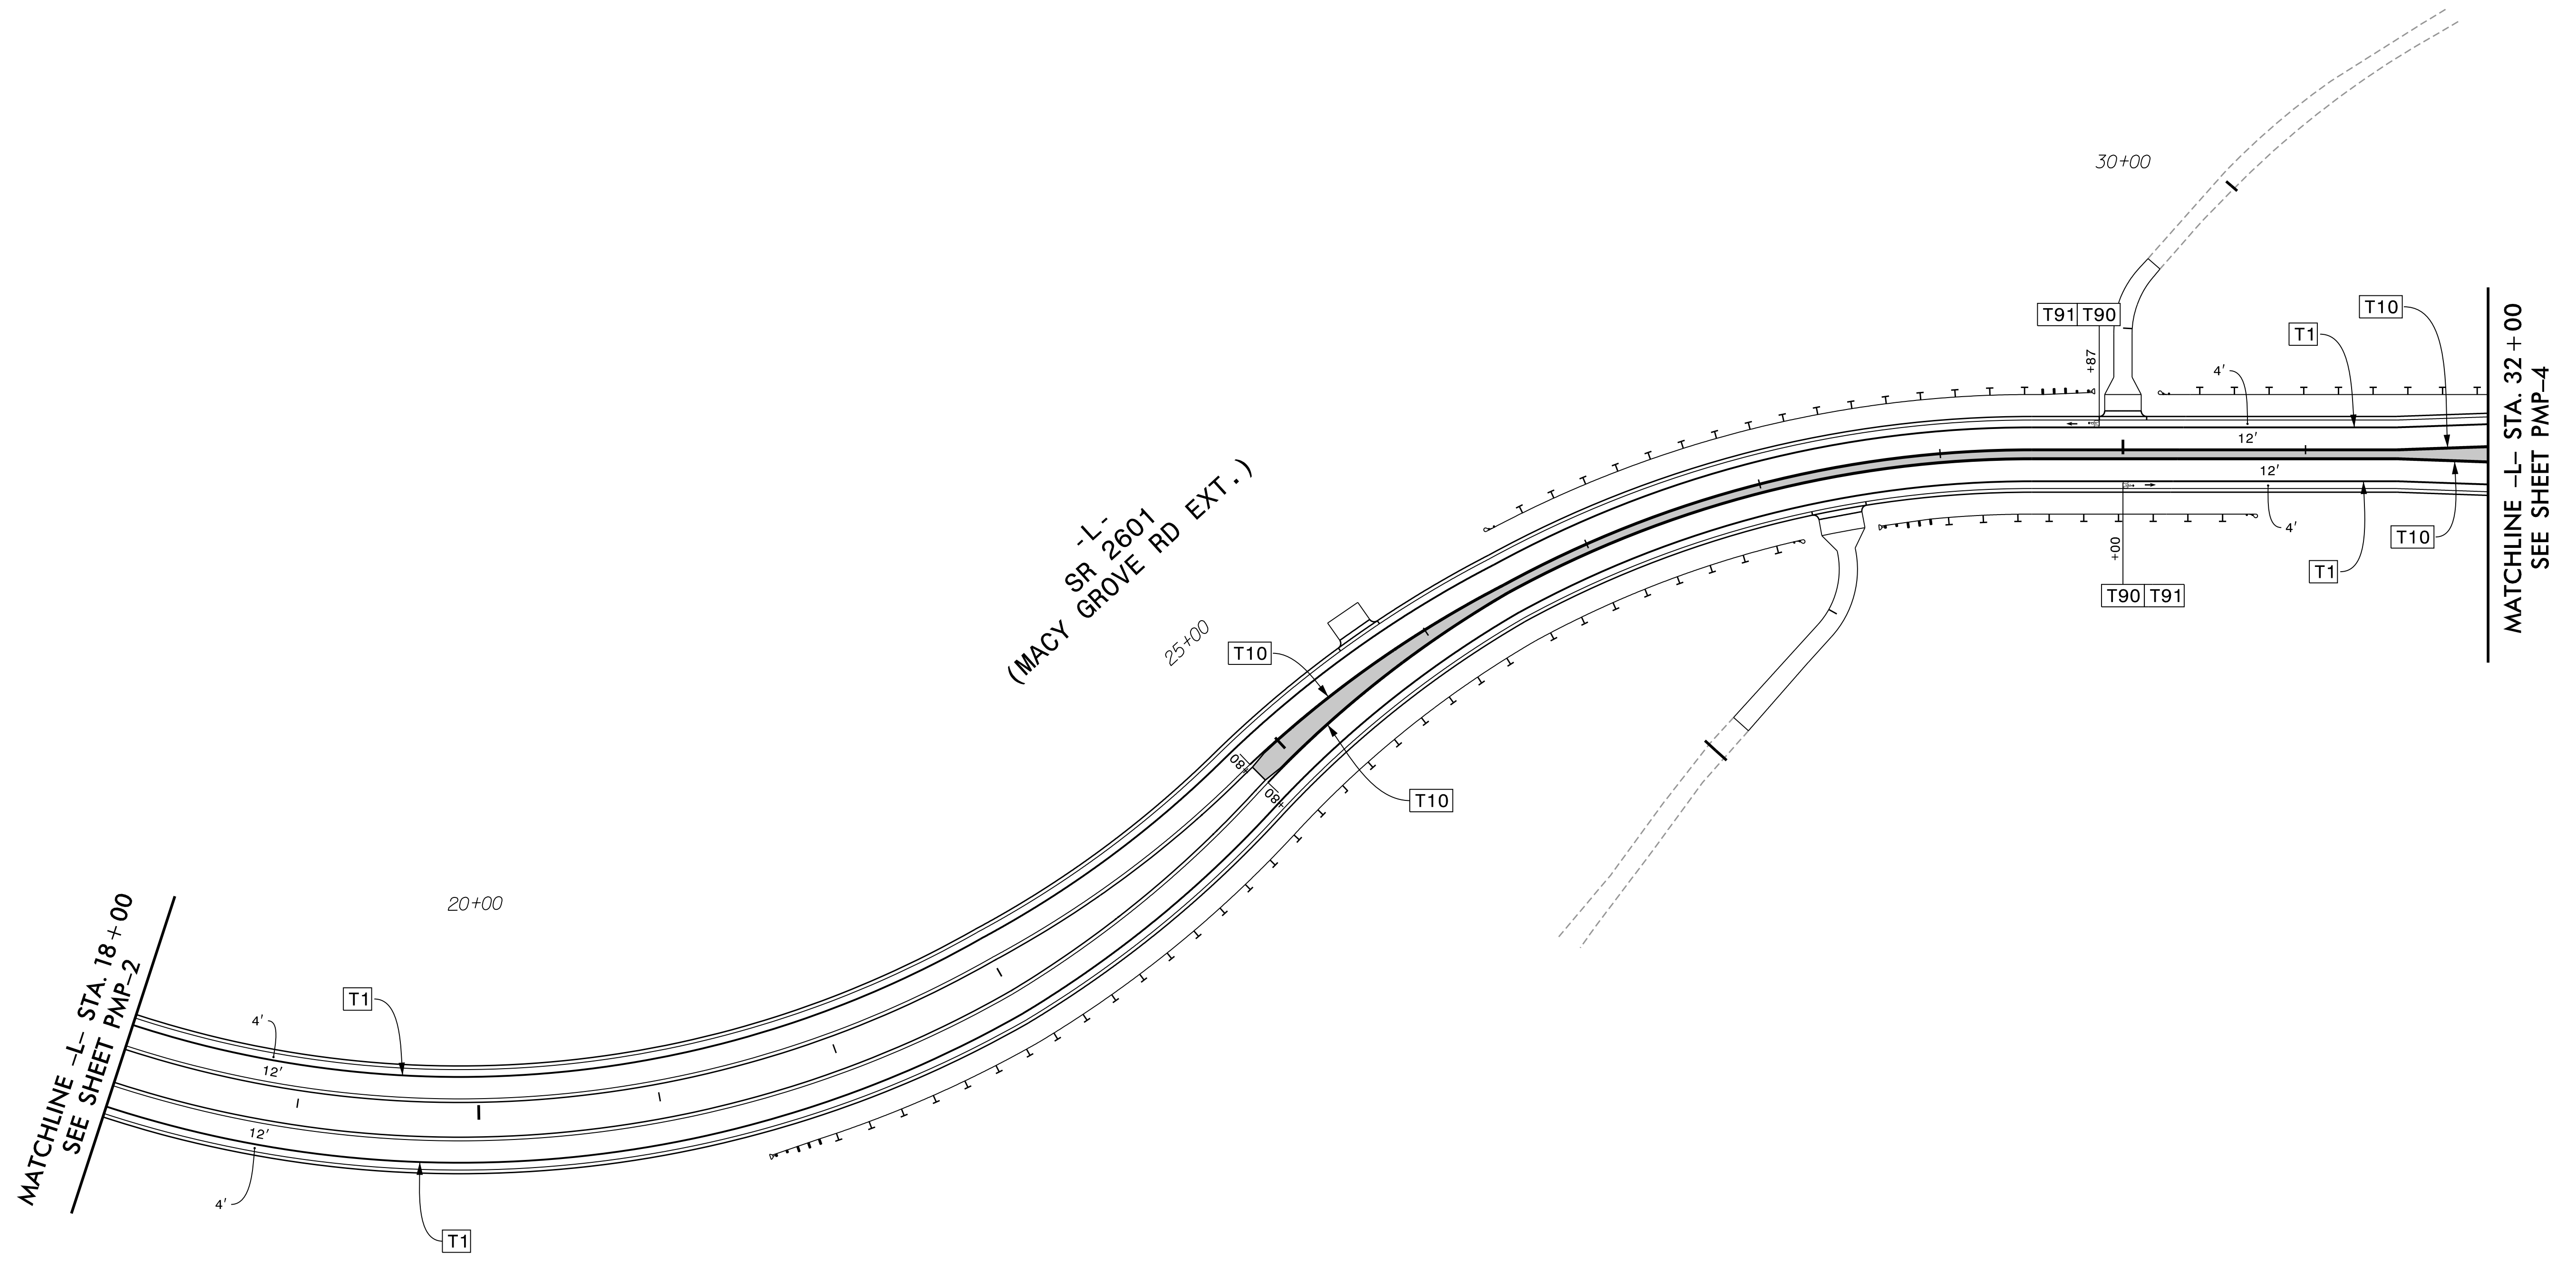


**DOCUMENT NOT CONSIDERED FINAL  
 UNLESS ALL SIGNATURES COMPLETED**

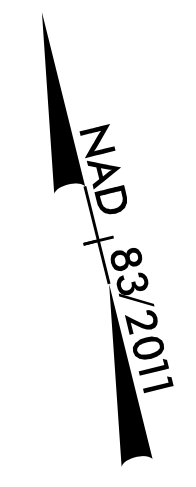

PLOT DRIVER: NCDOT\_color\_eng\_50.pit  
 USER: CHARNDEN  
 DATE: 8/28/2023  
 TIME: 11:37:37 AM  
 FILE: p:\p\p\h\p\users\01\H\US-East\01\Documents\3322\10001461\10108594\6.0\_CAD\_BIM\6.2\_Work\In\_Progress\Traffic\Definition\U6003\_PM\_PMP03.dgn

**PAVEMENT MARKING DETAIL**