

**CLEARING AND GRUBBING
EROSION CONTROL FOR
CONSTRUCTION SHEET 6**

NOTE:
PLACE TEMPORARY ROCK SEDIMENT DAMS TYPE - B
AND TEMPORARY ROCK SILT CHECKS TYPE - A AT
DRAINAGE OUTLETS.


110 x 30 x 3
2 inch Skimmer
with 1.625 inch
Orifice Diameter
13 ft. weir
ID 5.2

64 x 32 x 3
1.5 inch Skimmer
with 1.25 inch
Orifice Diameter
8 ft. weir
ID 6.2

50 x 25 x 3
1.5 inch Skimmer
with 1.5 inch
Orifice Diameter
5 ft. weir
ID 6.1

21
ENSURE BASIN SKIMMER AND
SPILLWAY OUTLET TO OUTSIDE OF
THE TEMPORARY SILT FENCE

23

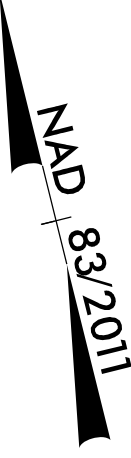

MATCHLINE -L- STA. 32 + 00
SEE SHEET 5

MATCHLINE -L- STA. 43 + 00
SEE SHEET 7

