

07/24/23 P:\2023\Projects\01\HDR\_US\_East\_01\Documents\3322\102001461\10108594\6.0\_CAD\_BIM\6.2\_Work\_In\_Progress\Traffic\Signing\CADD\Signing\_Layout\_Plans\U6003\_sign\_title.dgn User:RDR\RTD


**T.I.P.: U-6003**

**CONTRACT: C204124**

**STATE OF NORTH CAROLINA  
DEPARTMENT OF TRANSPORTATION**

**SIGNING PLAN  
FORSYTH /GUILFORD COUNTIES**

**LOCATION: KERNERSVILLE – KERNERSVILLE LOOP  
FROM SR 1969 (PINEY GROVE RD) TO NC 150  
(N. MAIN ST.)**

TIP NO.	SHEET NO.
U-6003	SIGN-1
APPROVED: <i>Ron King</i>	
DATE: 9/13/2023	
SEAL	
	
<b>DOCUMENT NOT CONSIDERED FINAL UNLESS ALL SIGNATURES COMPLETED</b>	

**INDEX**

SHEET NO.	DESCRIPTION
SIGN-1	TITLE SHEET
SIGN-2	MOUNTING OF TYPE 'D', 'E' AND 'F' SIGNS ON 'U' CHANNEL POSTS (SHEET 2 OF 2)
SIGN-3	'E' & 'F' TYPE SIGNS
SIGN-4 & 5	SIGN DETAIL SHEETS

**ROADWAY STANDARD DRAWING**

THE FOLLOWING ROADWAY STANDARDS AS APPEAR IN "ROADWAY STANDARD DRAWINGS" - PROJECT SERVICES UNIT - N.C. DEPARTMENT OF TRANSPORTATION - RALEIGH, N.C., DATED JANUARY 2018 ARE APPLICABLE TO THIS PROJECT AND BY REFERENCE HEREBY ARE CONSIDERED A PART OF THESE PLANS:

STD. NO.	TITLE
904.10	ORIENTATION OF GROUND MOUNTED SIGNS
904.50	MOUNTING OF TYPE 'D', 'E' AND 'F' SIGNS ON 'U' CHANNEL POSTS (SHEET 1 OF 2)

**SUMMARY OF QUANTITIES**


ITEM NO.		ITEM DESCRIPTION	QUANTITY	UNIT
DESC. NO.	SECT. NO.			
4072000000	903	SUPPORTS, 3 LB STEEL U-CHANNEL	363	L.F.
4102000000	904	SIGN ERECTION, TYPE E	32	EA.
4108000000	904	SIGN ERECTION, TYPE F	2	EA.
4155000000	907	DISPOSAL OF SIGN SYSTEM, U-CHANNEL	13	EA.

**GENERAL NOTES**

- SIGNS FURNISHED BY STATE
- IF REMOVAL OR RELOCATION OF SIGNS ON PRIVATE STREET (NON-STATE MAINTAINED) IS REQUIRED DUE TO CONSTRUCTION, THE CONTRACTOR SHALL INFORM THE ENGINEER. THE WORK WILL BE COMPLETED BY OTHERS.
- WHEN NOT STATIONED OR DIMENSIONED ON PLANS, ALL 'E' AND 'F' SIGNS SHALL BE FIELD LOCATED BY THE ENGINEER
- ALL EXISTING SIGNS ON "U" CHANNEL POST WITHIN THE PROJECT LIMITS SHALL BE REMOVED AND DISPOSED OF UNLESS OTHERWISE NOTED ON PLANS.
- WHEN EXISTING SIGNS ARE REMOVED AND INSTALLED ON NEW SUPPORTS, THE RE-ERECTION SHALL IMMEDIATELY FOLLOW THE REMOVAL.
- THE BACKGROUND FOR TYPE E & F SIGNS SHALL BE GRADE C REFLECTIVE SHEETING.

**PLAN REVIEWED BY: N.C.D.O.T. SIGNING AND DELINEATION UNIT**

K. JORDAN SIGNING & DELINEATION REGIONAL ENGINEER  
 \_\_\_\_\_ SIGNING & DELINEATION PROJECT DESIGN ENGINEER

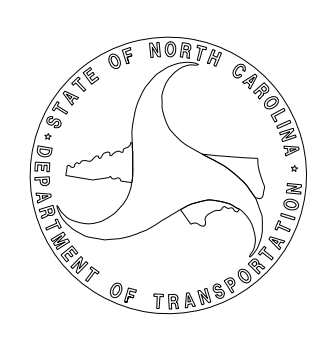

**PLAN PREPARED BY: HDR/ICA**

RON KING, P.E. PROJECT ENGINEER  
RICHARD DRAYTON DESIGN ENGINEER

**HDR** HDR Engineering, Inc. of the Carolinas  
 555 Fayetteville St, Suite 900 Raleigh, N.C. 27601  
 N.C.B.E.L.S. License Number: F-0116