
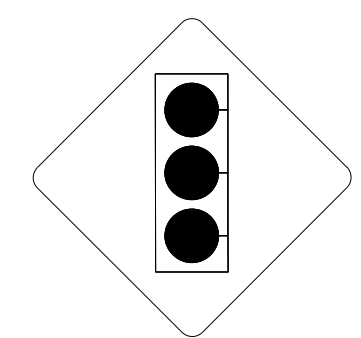


TIP NO. U-6003	SHEET NO. SIGN-3
APPROVED: <i>Ron King</i>	
DATE: 9/13/2023	
SEAL	
	
DOCUMENT NOT CONSIDERED FINAL UNLESS ALL SIGNATURES COMPLETED	


401 QUANTITY REQ'D 5



30" X 30"
W3-3

ONE "U" POST PER SIGN

406 QUANTITY REQ'D 2



24" X 8"
R3-17aP

MOUNT UNDER SIGN 405
IN 2 LOCATIONS

411 QUANTITY REQ'D 2




30" X 30"
W11-1

YELLOW/GREEN REFLECTIVE SHEETING

ONE "U" POST PER SIGN


501

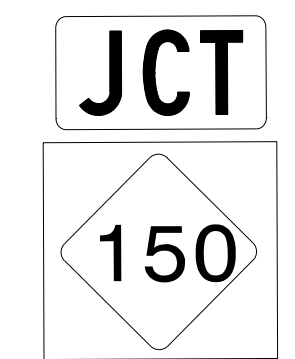

1-21" x 15"
1-24" x 24"

MOUNT ON ONE U-CHANNEL POST


502

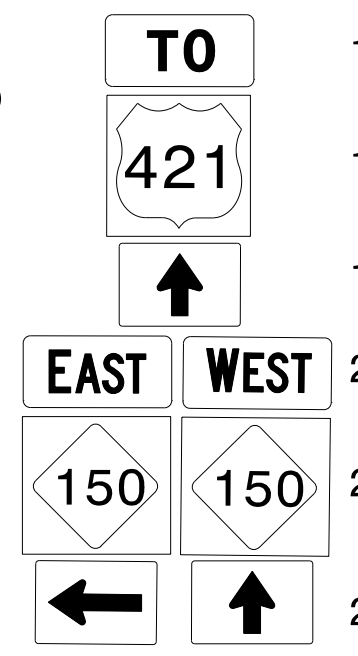

1-24" x 12"
1-30" x 24"
1-21" x 15"
2-24" x 12"
2-24" x 24"
2-21" x 15"

MOUNT ON TWO U-CHANNEL POSTS


402 QUANTITY REQ'D 5

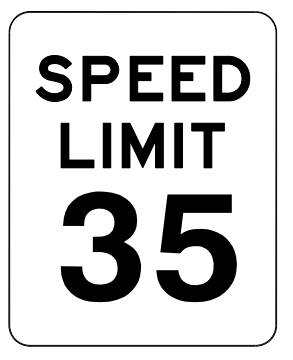

24 X 30
R2-1

ONE "U" POST PER SIGN


407 QUANTITY REQ'D 2



24" X 8"
R3-17bP

MOUNT UNDER SIGN 405
IN 2 LOCATIONS

412 QUANTITY REQ'D 2




18" X 24"
W16-1P

YELLOW/GREEN REFLECTIVE SHEETING

MOUNT UNDER SIGN 411
IN 2 LOCATIONS


403 QUANTITY REQ'D 2

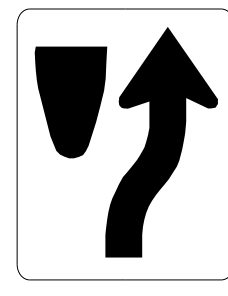

24" X 30"
R4-7

ONE "U" POST PER SIGN

408 QUANTITY REQ'D 2




36" X 36"
S1-1

YELLOW/GREEN REFLECTIVE SHEETING

ONE "U" POST


413 QUANTITY REQ'D 1



36" X 36"
W3-5

ONE "U" POST PER SIGN


404 QUANTITY REQ'D 2

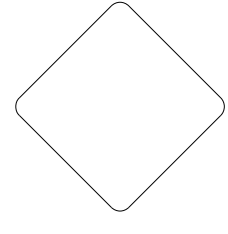

18" X 18"
OM1-3
(RED COLOR)

MOUNT UNDER SIGN 403
IN 2 LOCATIONS

409 QUANTITY REQ'D 2




24" X 12"
W16-9P

YELLOW/GREEN REFLECTIVE SHEETING

MOUNT UNDER SIGN 408
IN 1 LOCATION


405 QUANTITY REQ'D 4

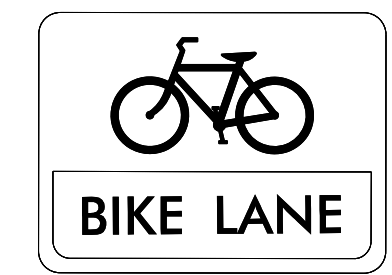

24" X 8"
R3-17

ONE "U" POST PER SIGN

410 QUANTITY REQ'D 1

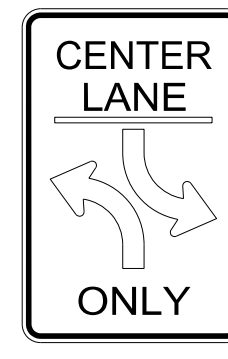

24" X 36"
R3-9B

ONE "U" POST



HDR Engineering, Inc. of the Carolinas
555 Fayetteville St, Suite 900 Raleigh, N.C. 27601
N.C.B.E.L.S. License Number: F-0116

TYPE "E" & "F" SIGNS