


APPROVED: *Ron King*

DATE: 9/13/2023

SEAL



**DOCUMENT NOT CONSIDERED FINAL  
UNLESS ALL SIGNATURES COMPLETED**

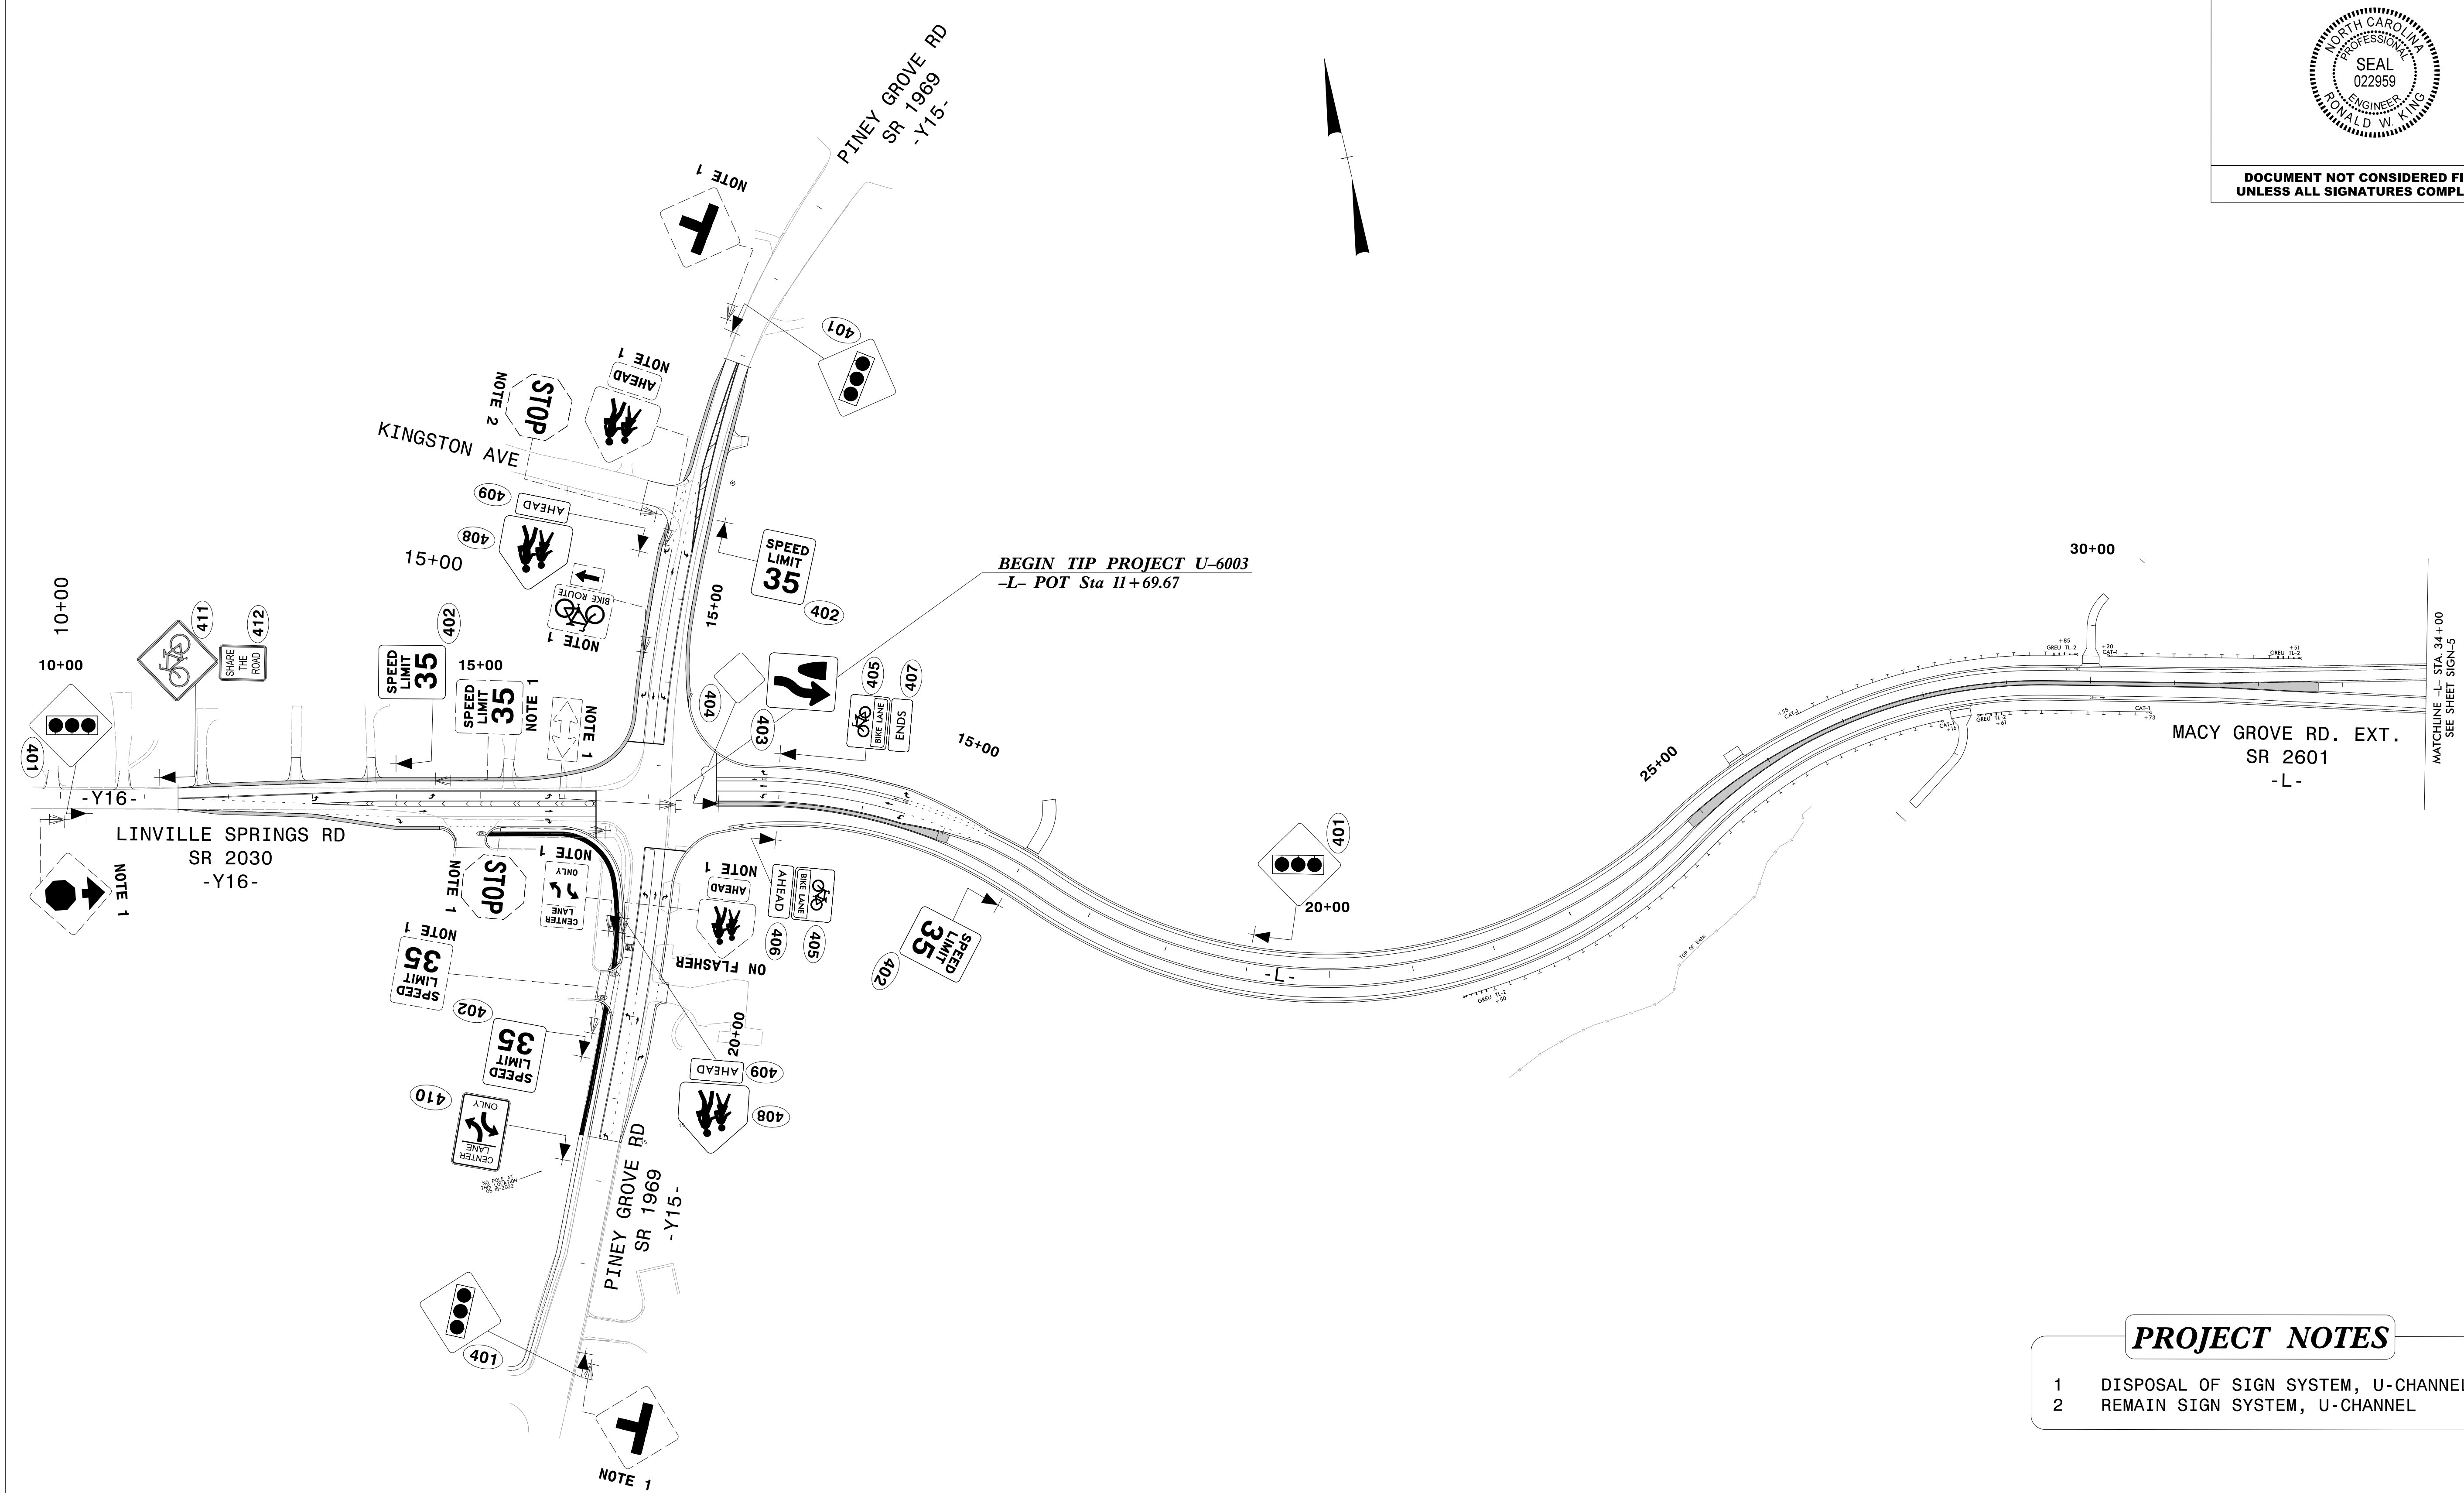

- PROJECT NOTES**
- DISPOSAL OF SIGN SYSTEM, U-CHANNEL
  - REMAIN SIGN SYSTEM, U-CHANNEL

**EXISTING &  
PROPOSED SIGNS**

07/24/23  
G:\pwworking\ees01\cd0783184\U-6003\_sign\_ct1.dgn  
14:55:03

MATCHLINE -L- STA. 34+00  
SEE SHEET SIGN-5