


APPROVED: *Ron King*

DATE: 9/13/2023

SEAL



DOCUMENT NOT CONSIDERED FINAL
UNLESS ALL SIGNATURES COMPLETED

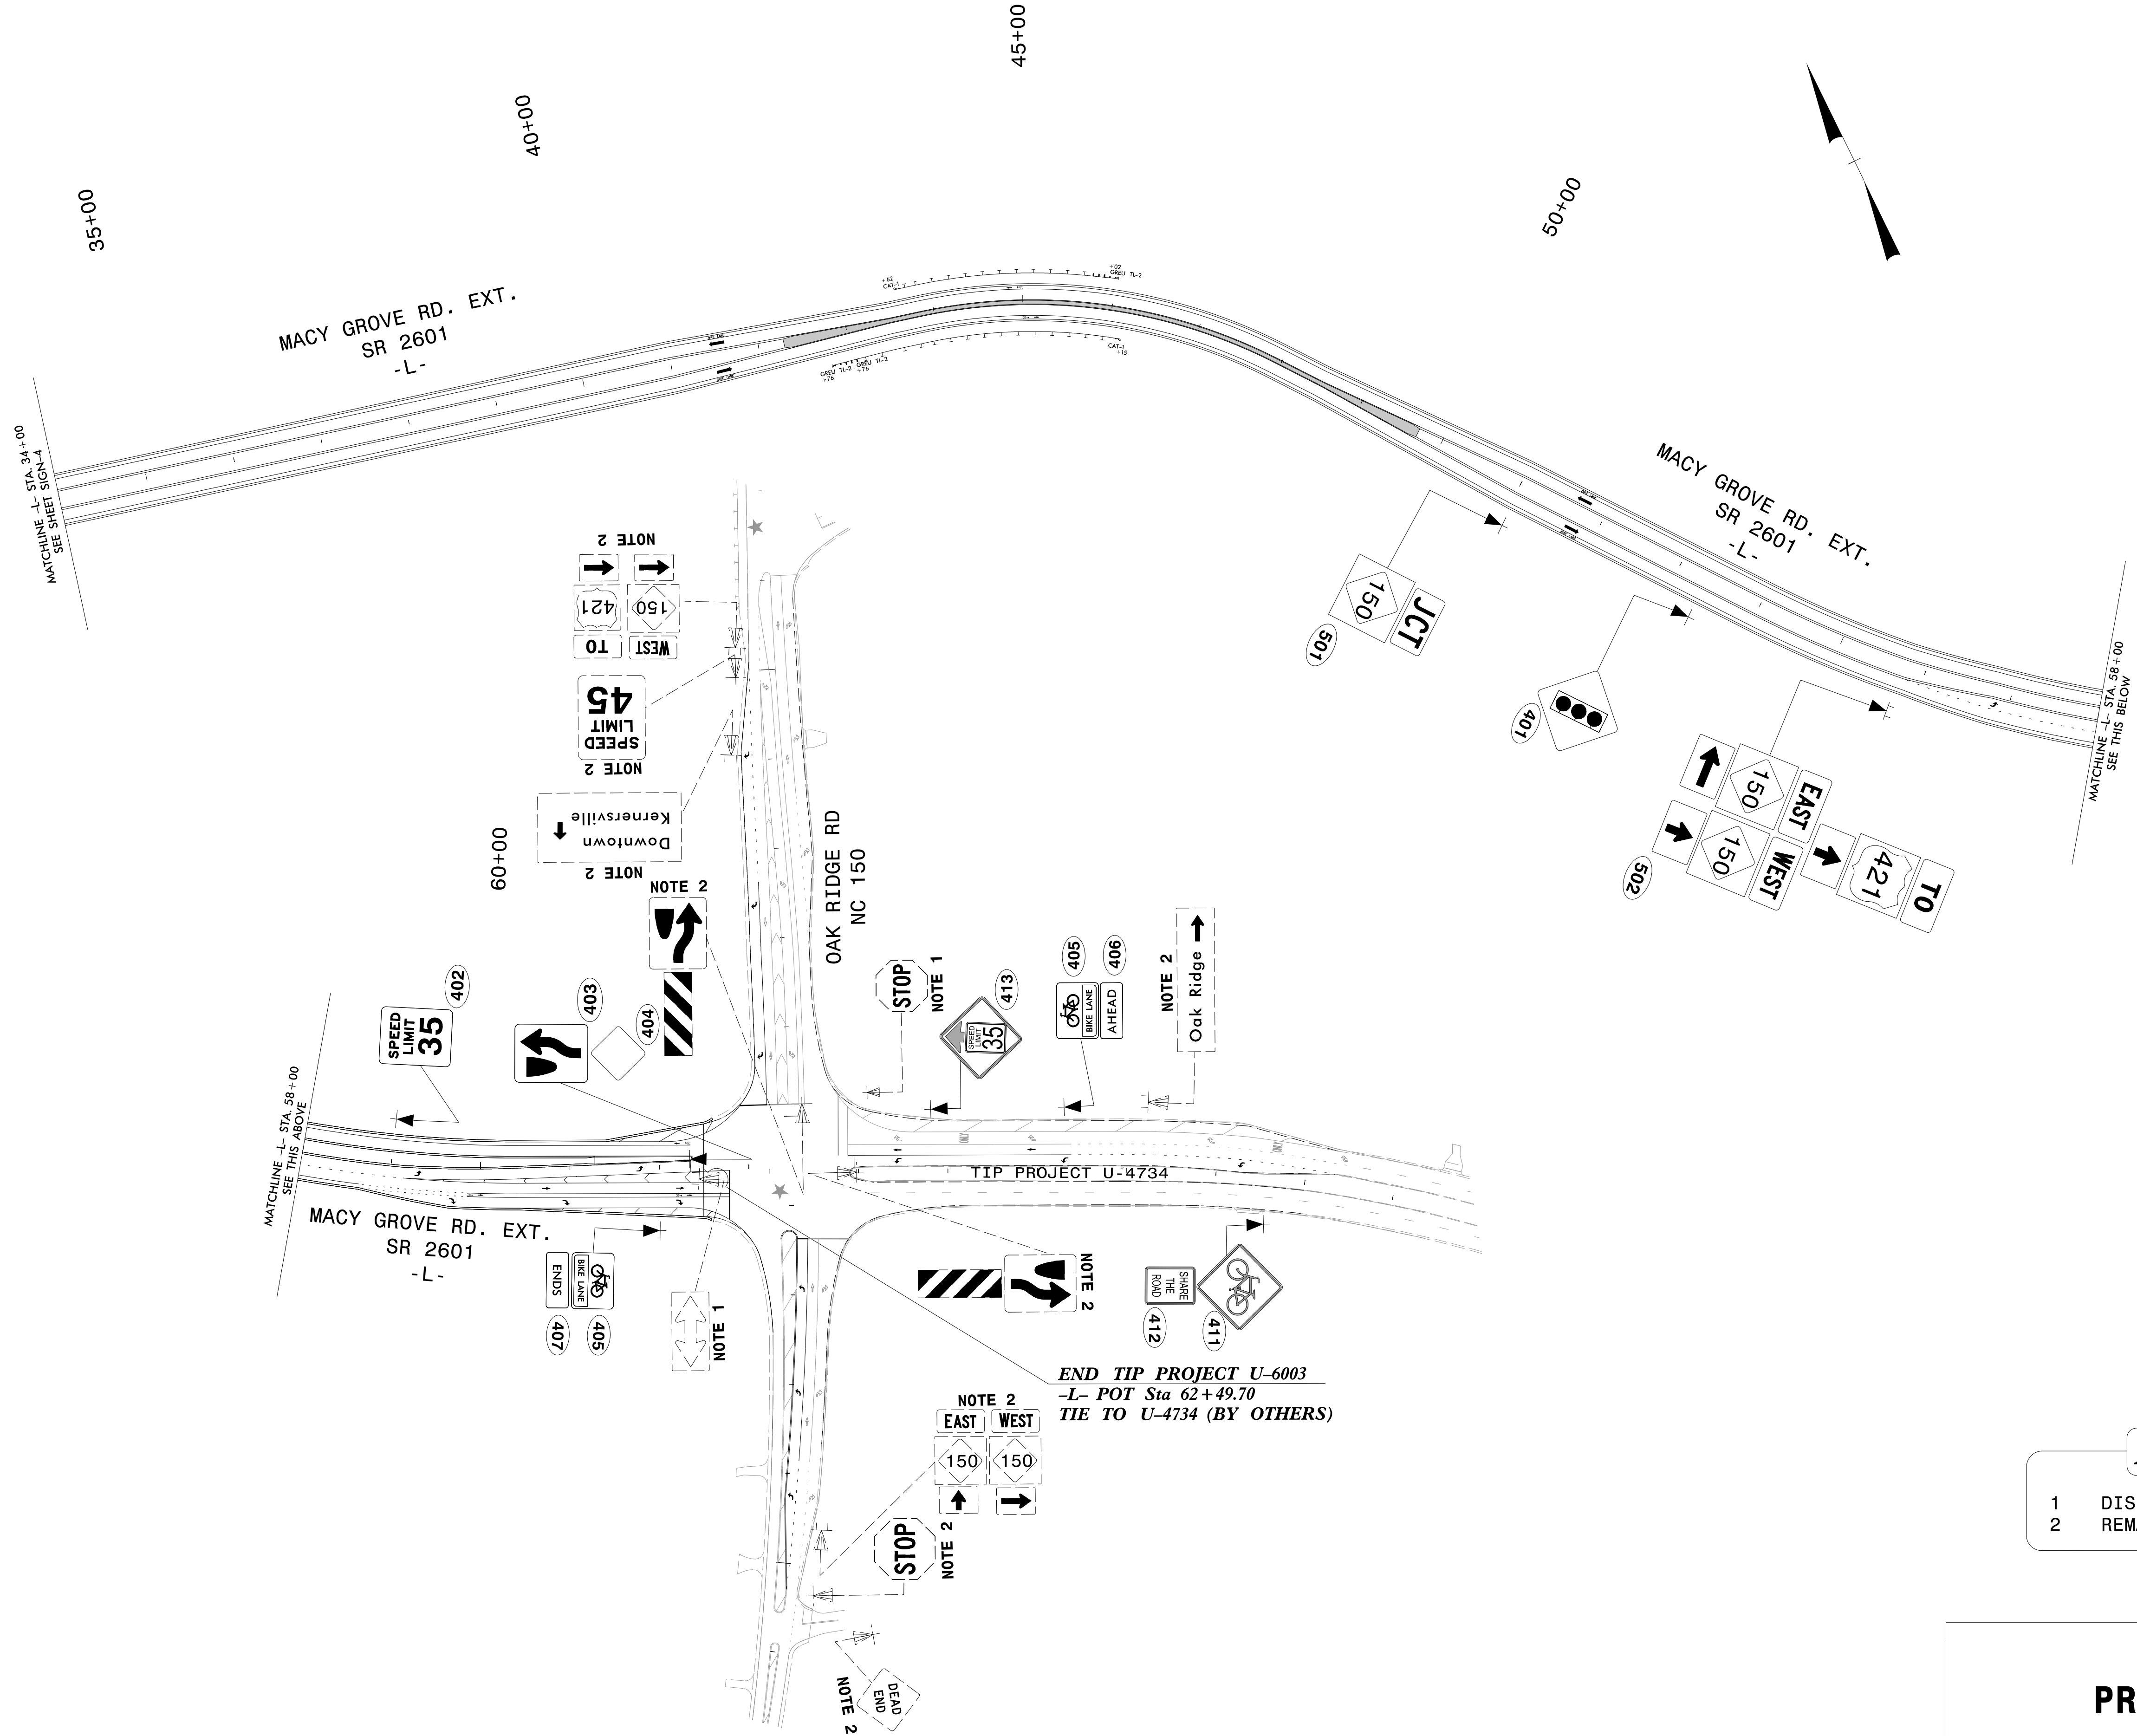

- PROJECT NOTES**
- DISPOSAL OF SIGN SYSTEM, U-CHANNEL
 - REMAIN SIGN SYSTEM, U-CHANNEL

EXISTING & PROPOSED SIGNS

07/24/23
P:\pwr-king\east01\cd0783184\6003_sign_cdl_05.dgn
13:11:44