
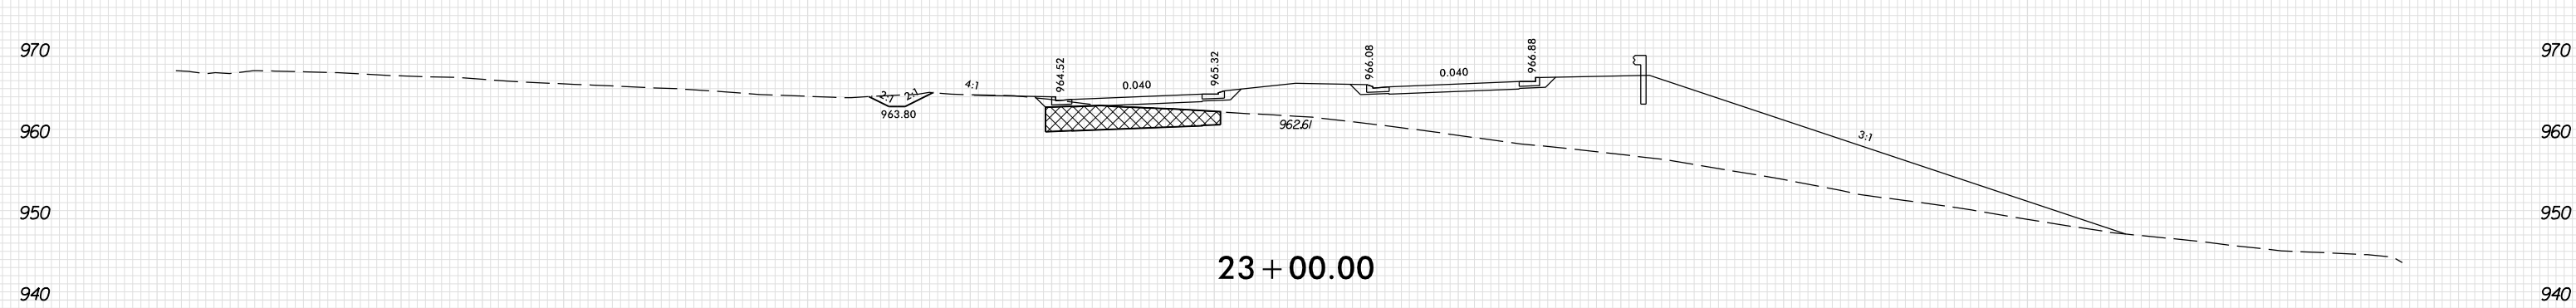
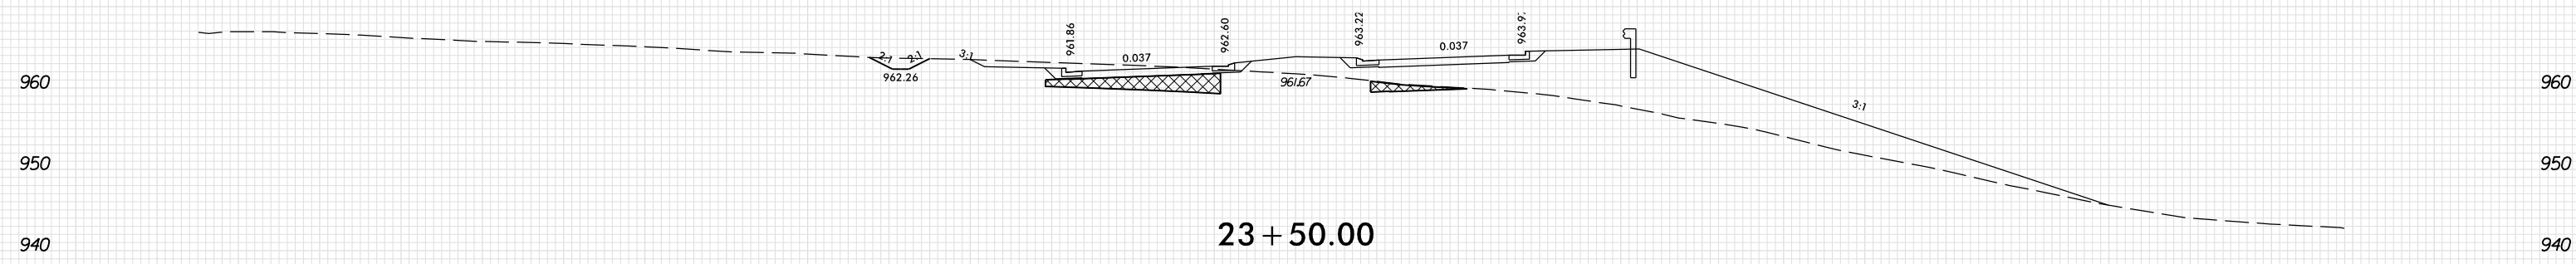


6/23/16

150 140 130 120 110 100 90 80 70 60 50 40 30 20 10 0 10 20 30 40 50 60 70 80 90 100 110 120 130 140 150

 UNDERCUT EXCAVATION

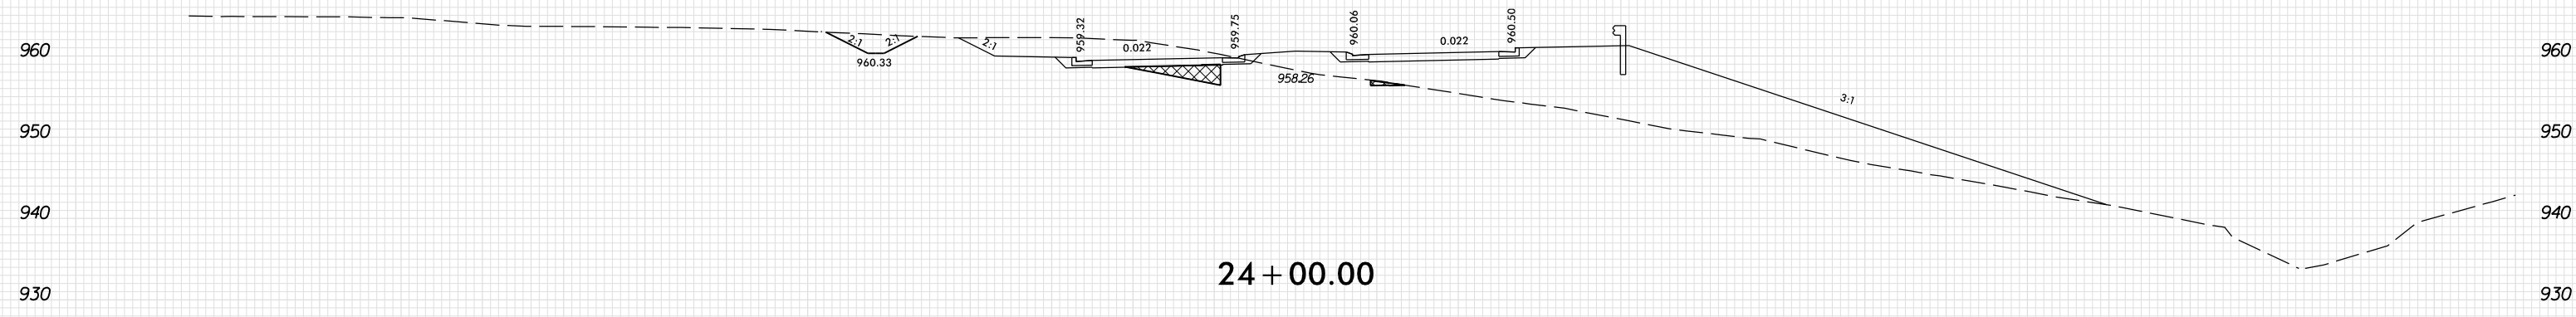

— L —

9/8/2023 10:44:22 AM \\server01\ad0498797\U6003_r.dwg xp1.L.dgn