
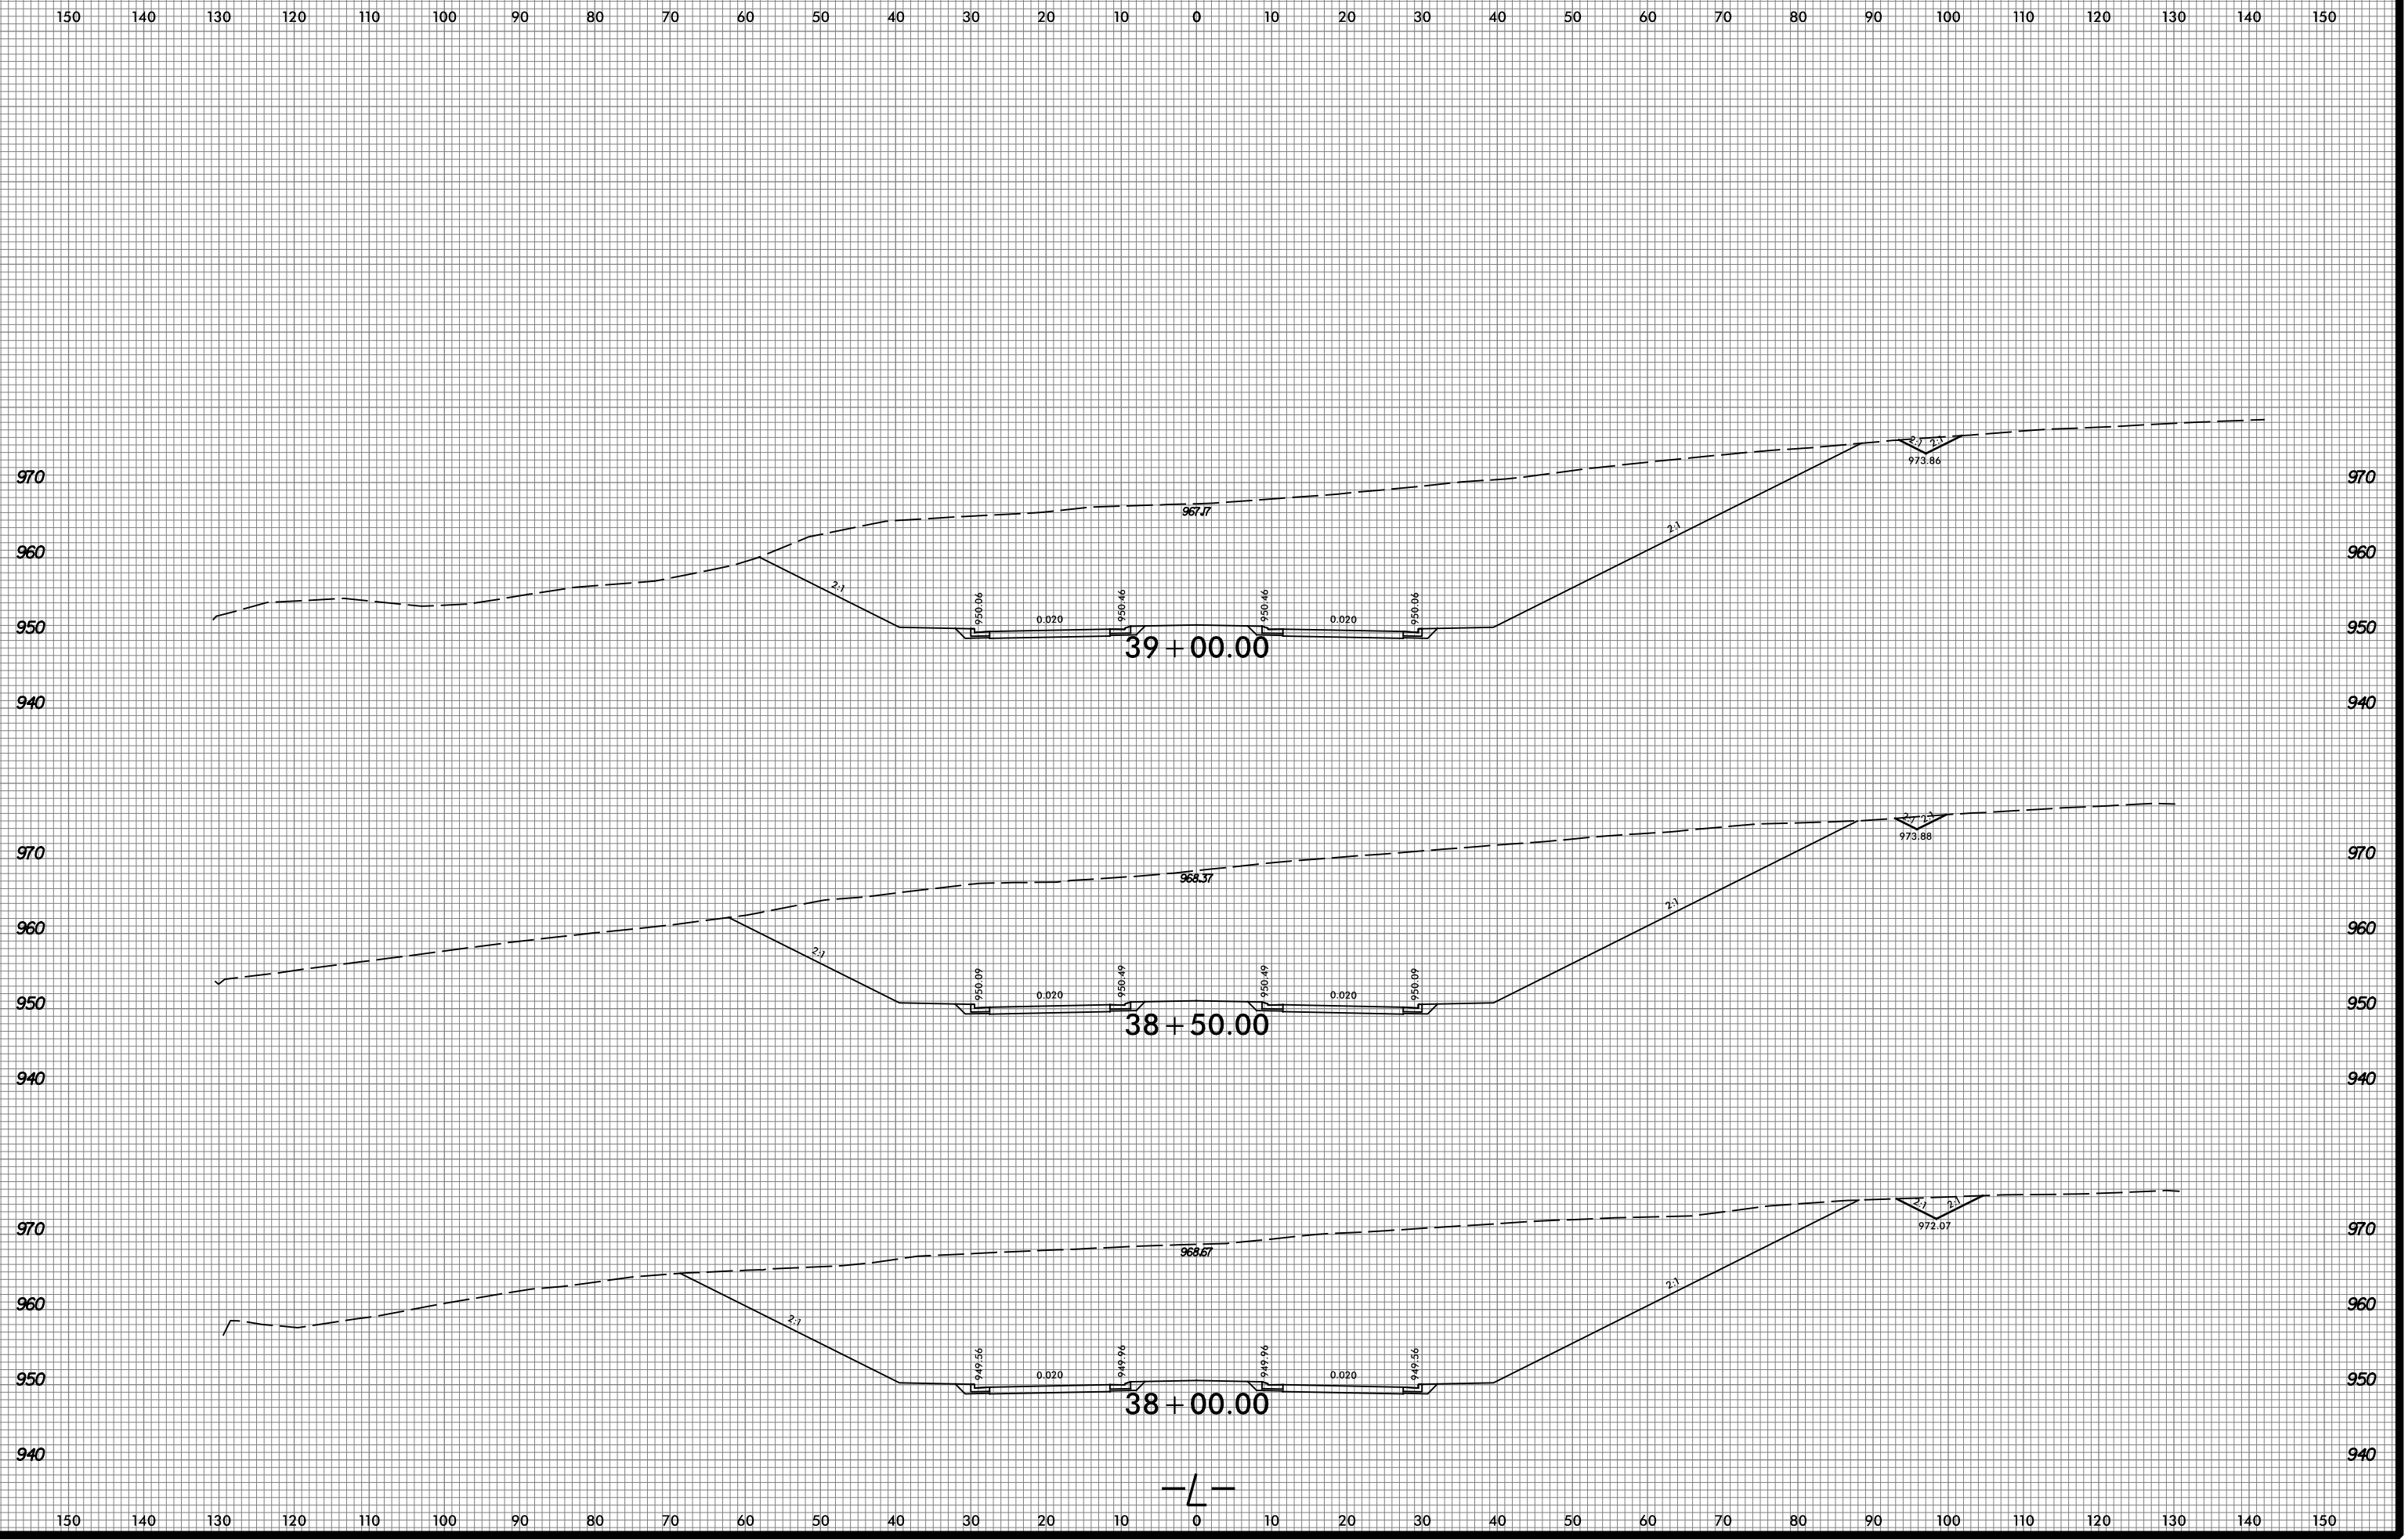


6/23/16

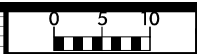

9/5/2023
 C:\pwworking\k1p9\eeest01\d0498797\U6003_r.dwg_xp_L.dgn
 10:33:25 AM

—L—