


6/23/16

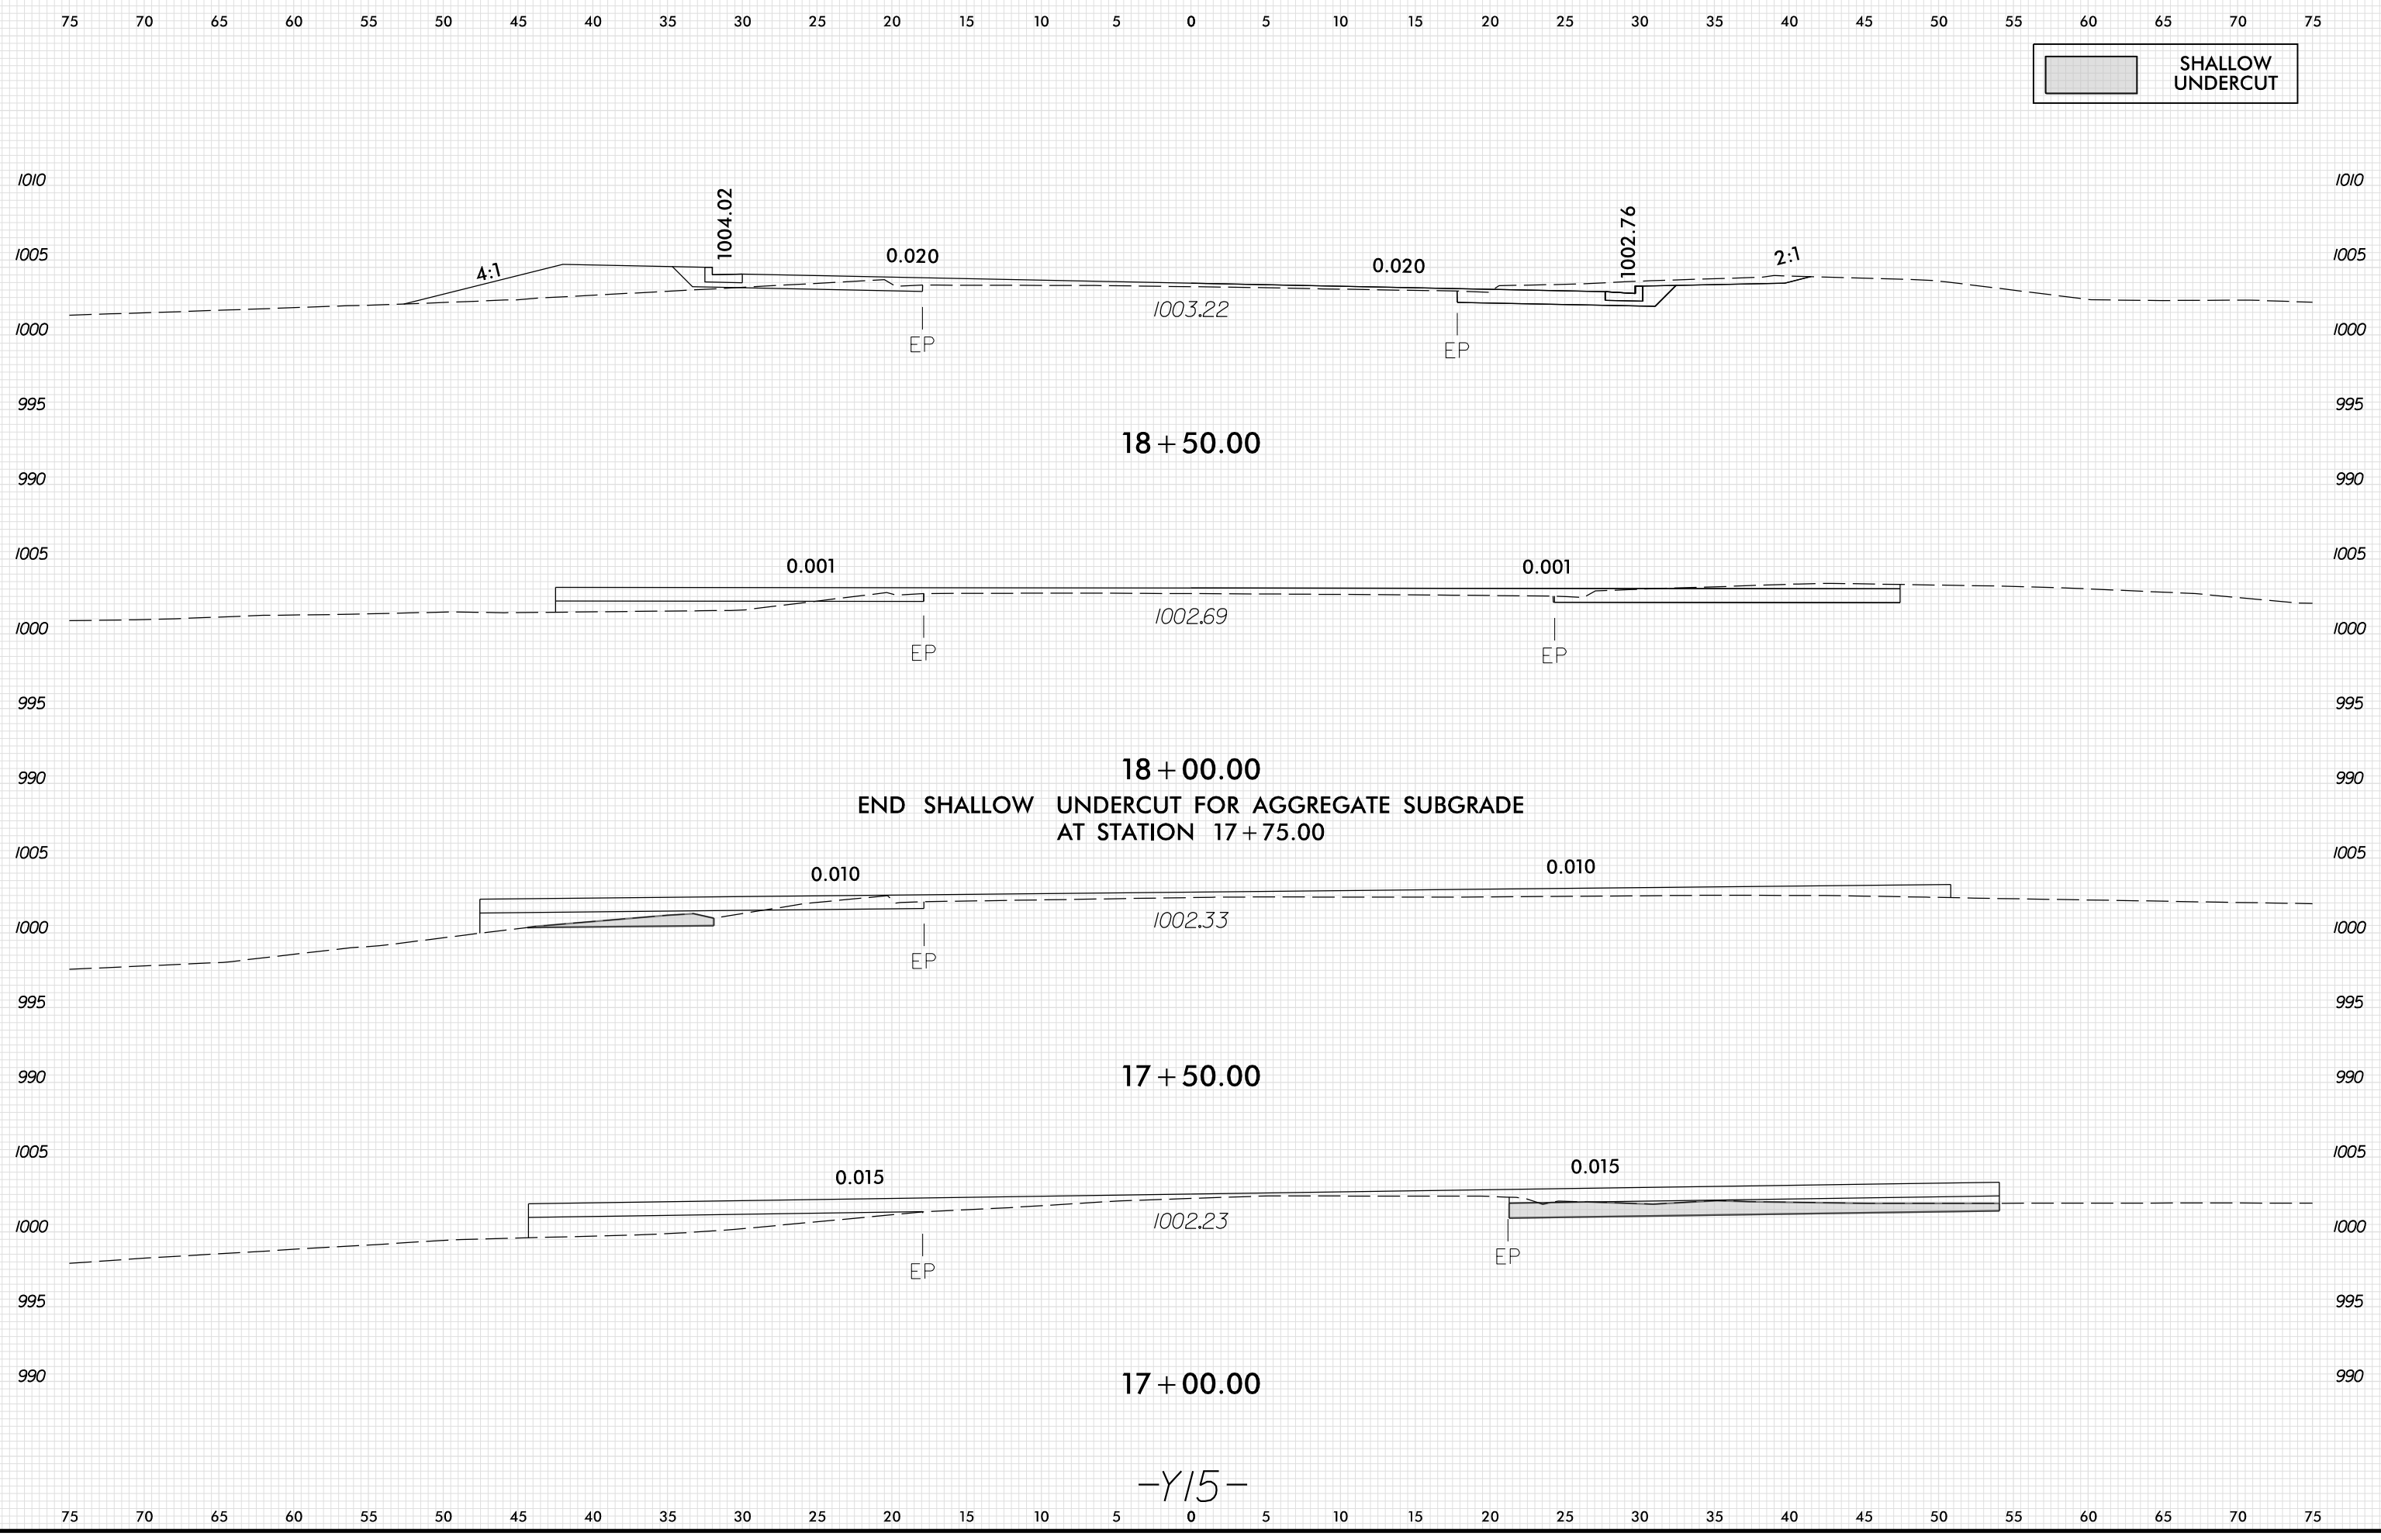

9/8/2023
C:\Users\k1p\OneDrive\Documents\U6003.rdy.xpl_Y15.dgn