


9/15/2023 5:11:01 PM C:\Users\Kyrng\OneDrive\Documents\U6003_rdy_xpl_Y15.dgn

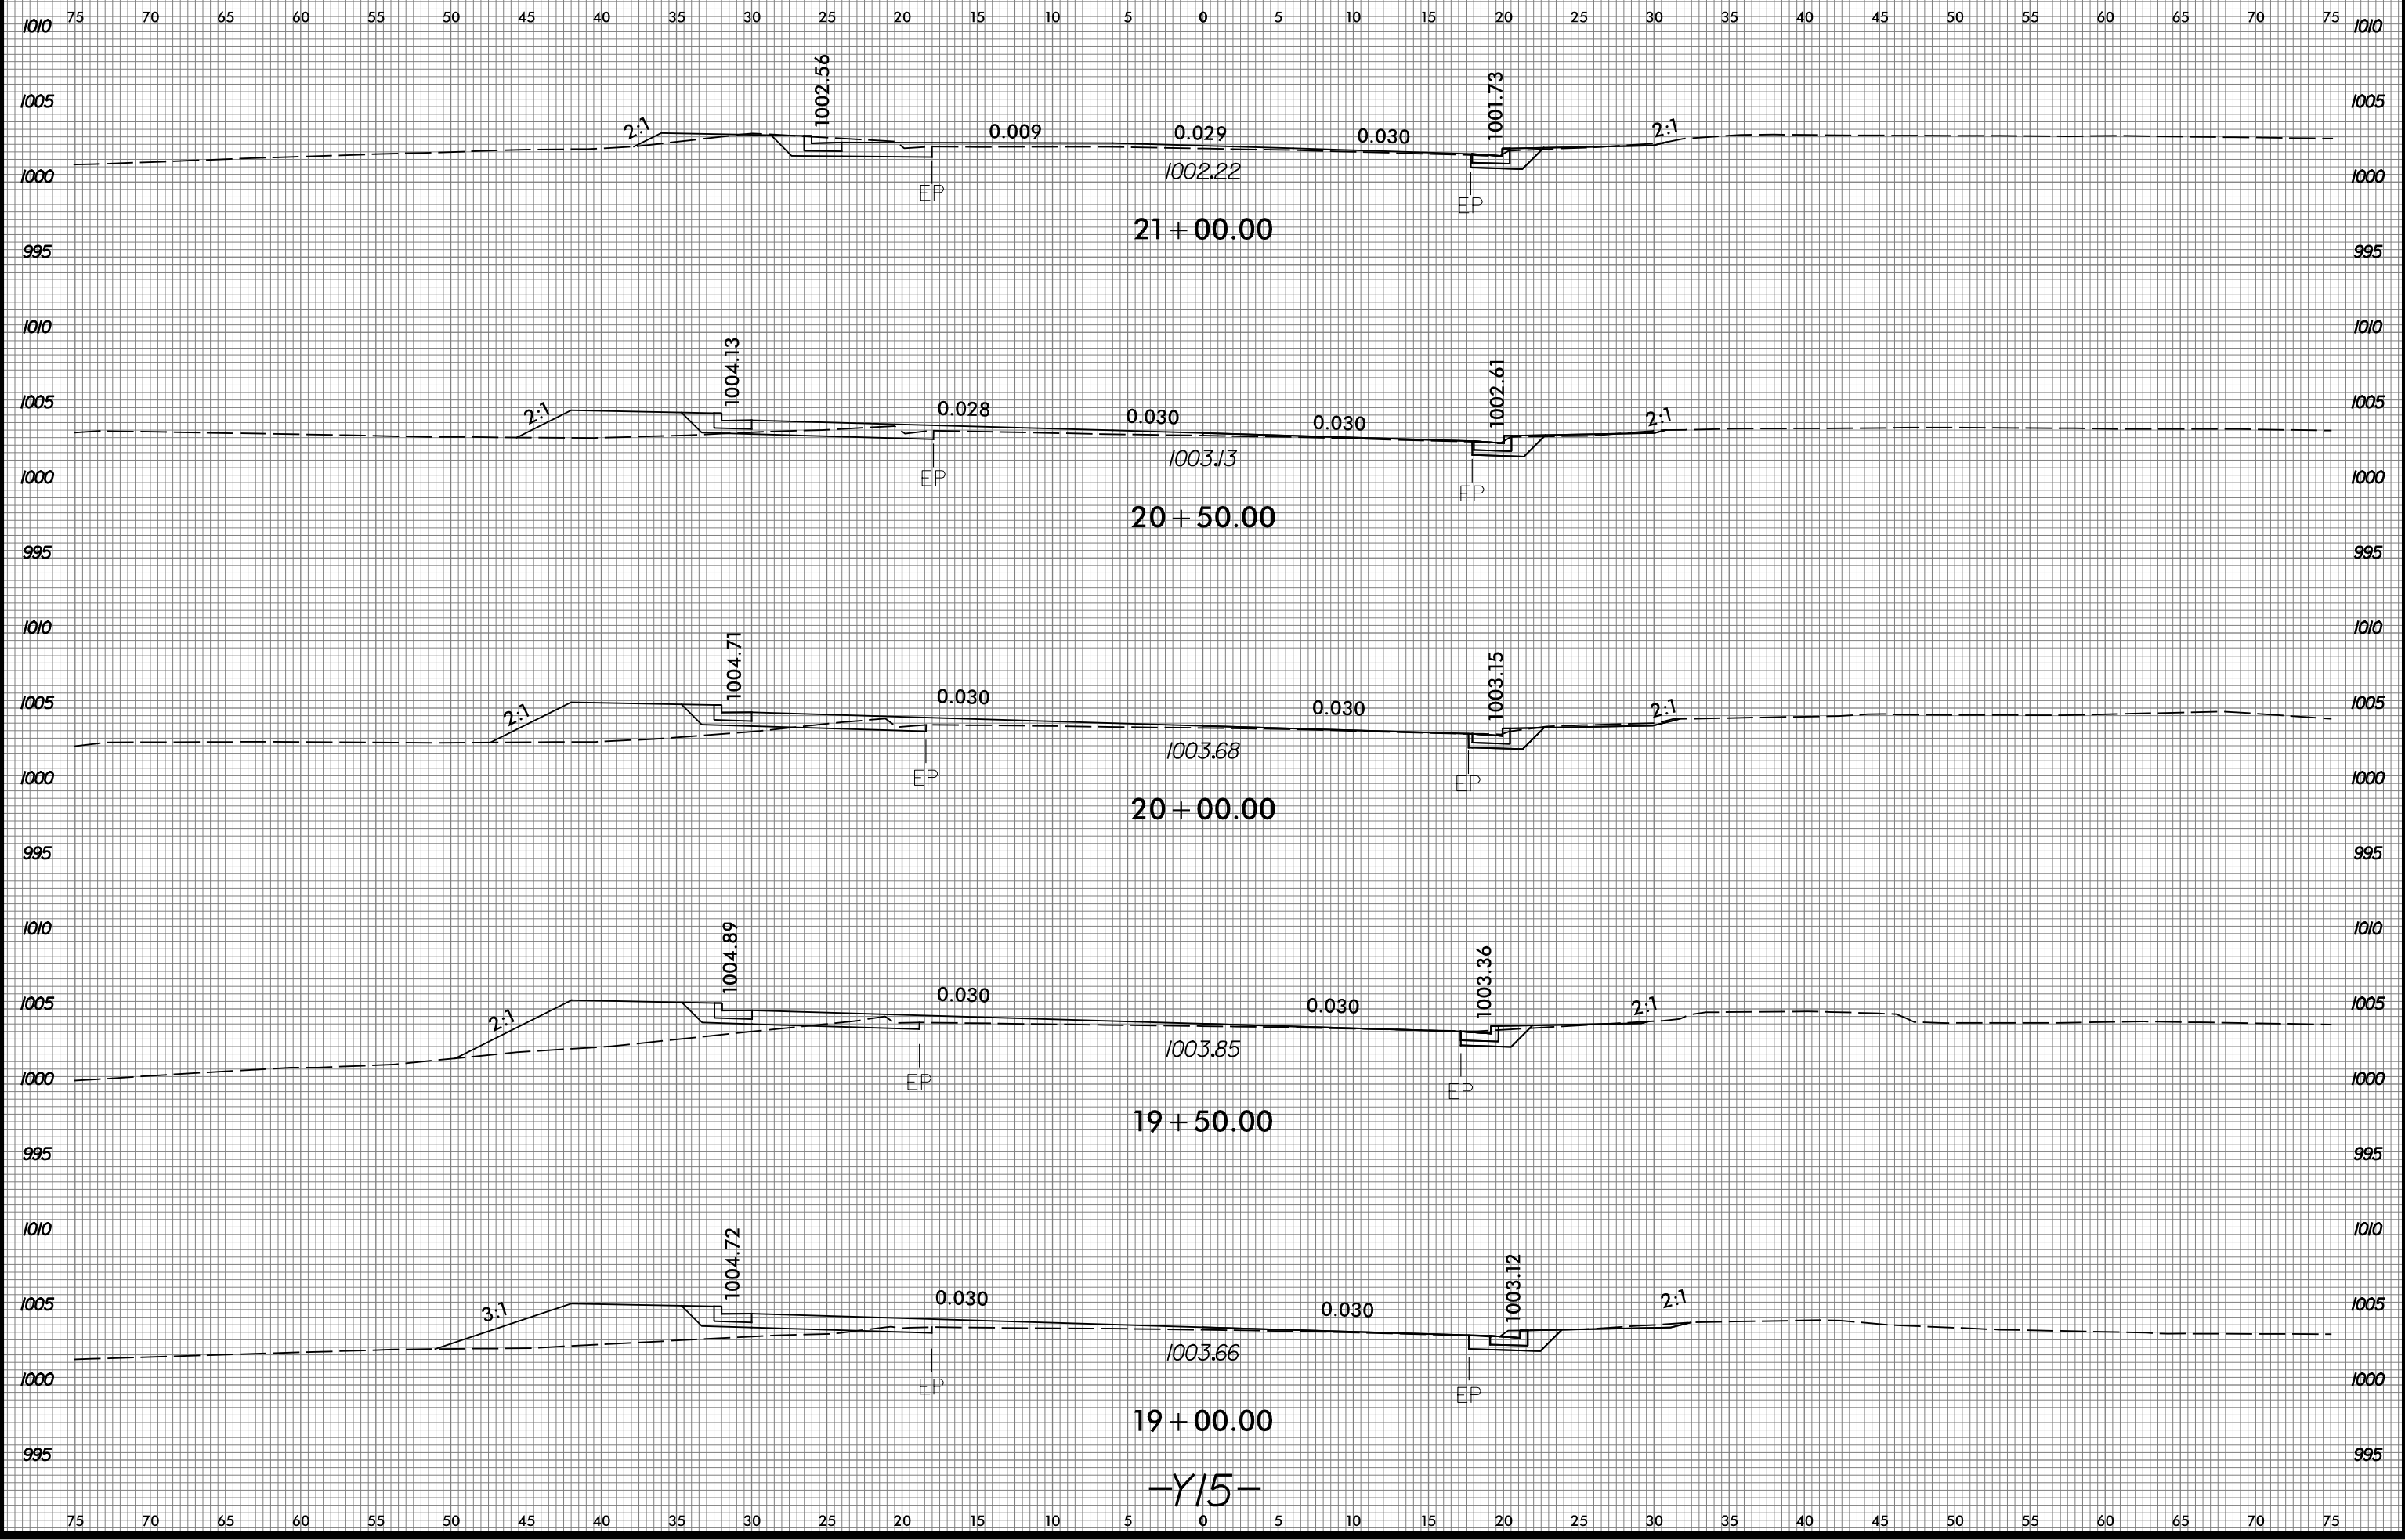

-Y15-