


8/17/99

ENERGY DISSIPATOR BASIN & CHANNEL CHANGE


SHEET 1 OF 2

1" = 10'

PROJECT REFERENCE NO. R-3833C	SHEET NO. 2D-8
RW SHEET NO.	
HYDRAULICS ENGINEER	
DOCUMENT NOT CONSIDERED FINAL UNLESS ALL SIGNATURES COMPLETED	

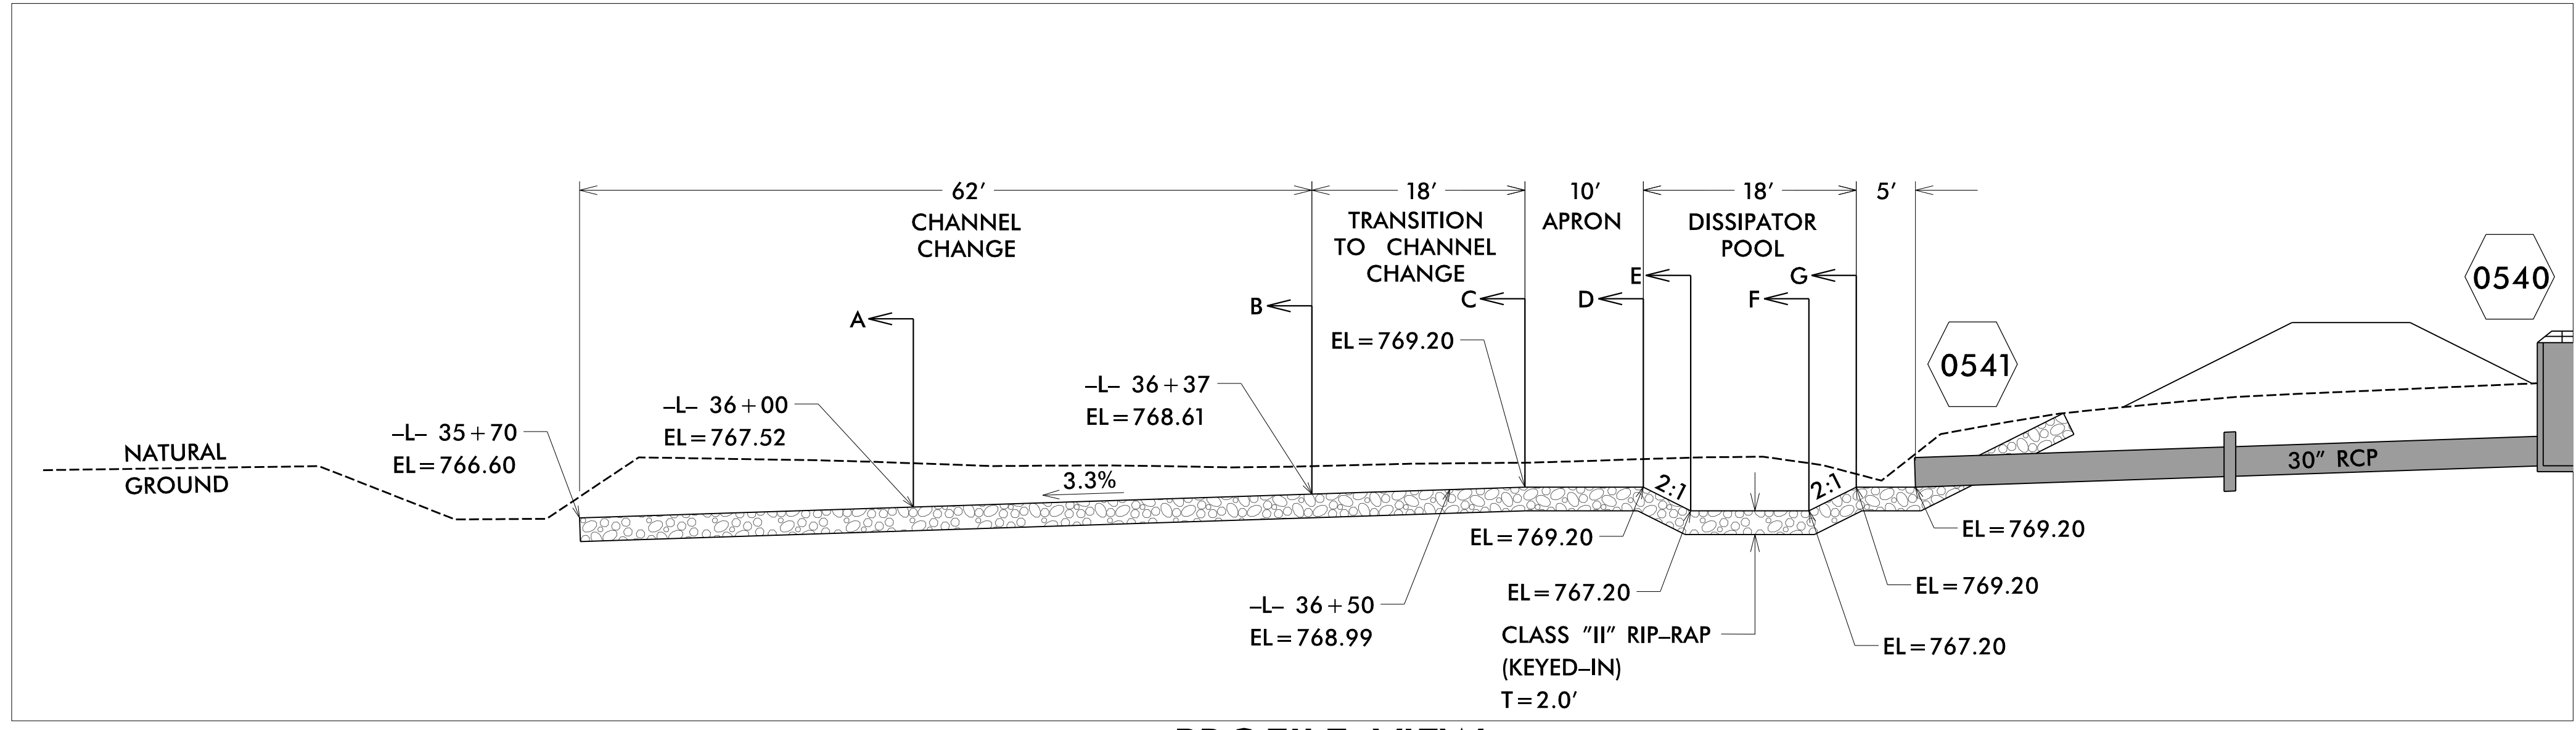

PROFILE VIEW

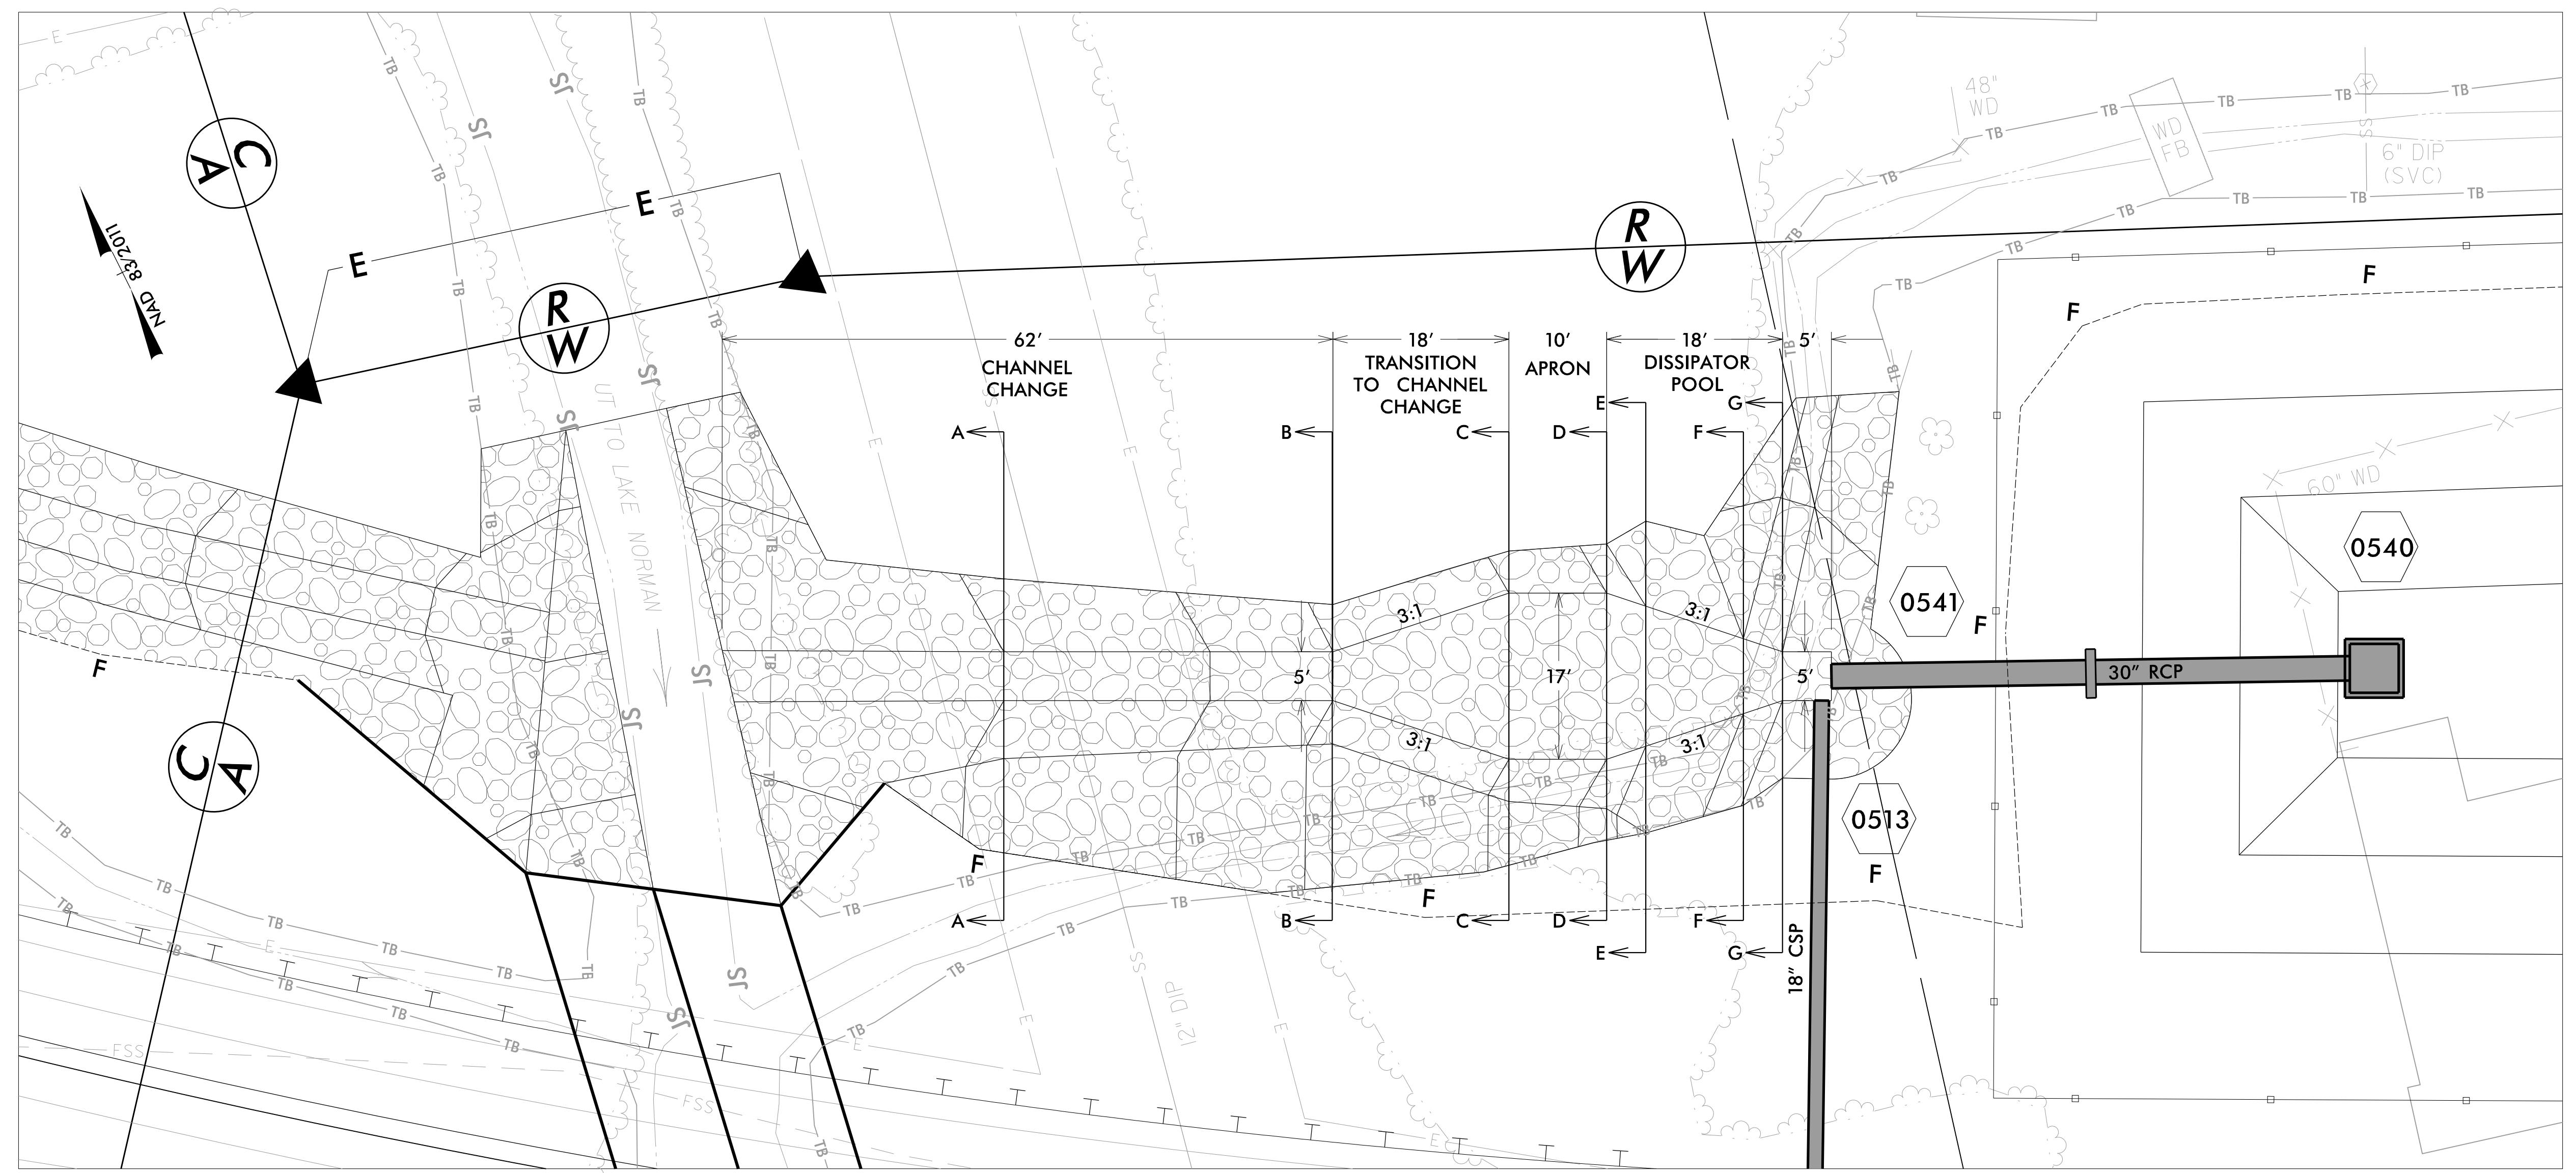

PLAN VIEW

2/15/2022 R:\Projects\R-3833C\Hydraulics\ED_Basin\R-3833C_ED_Basin_PSH.dgn User:henegar