


8/17/99

DRY DETENTION BASIN

SHEET 2 OF 5

1" = 10'

PROJECT REFERENCE NO. R-3833C	SHEET NO. 2D-11
RW SHEET NO.	
HYDRAULICS ENGINEER	
DOCUMENT NOT CONSIDERED FINAL UNLESS ALL SIGNATURES COMPLETED	

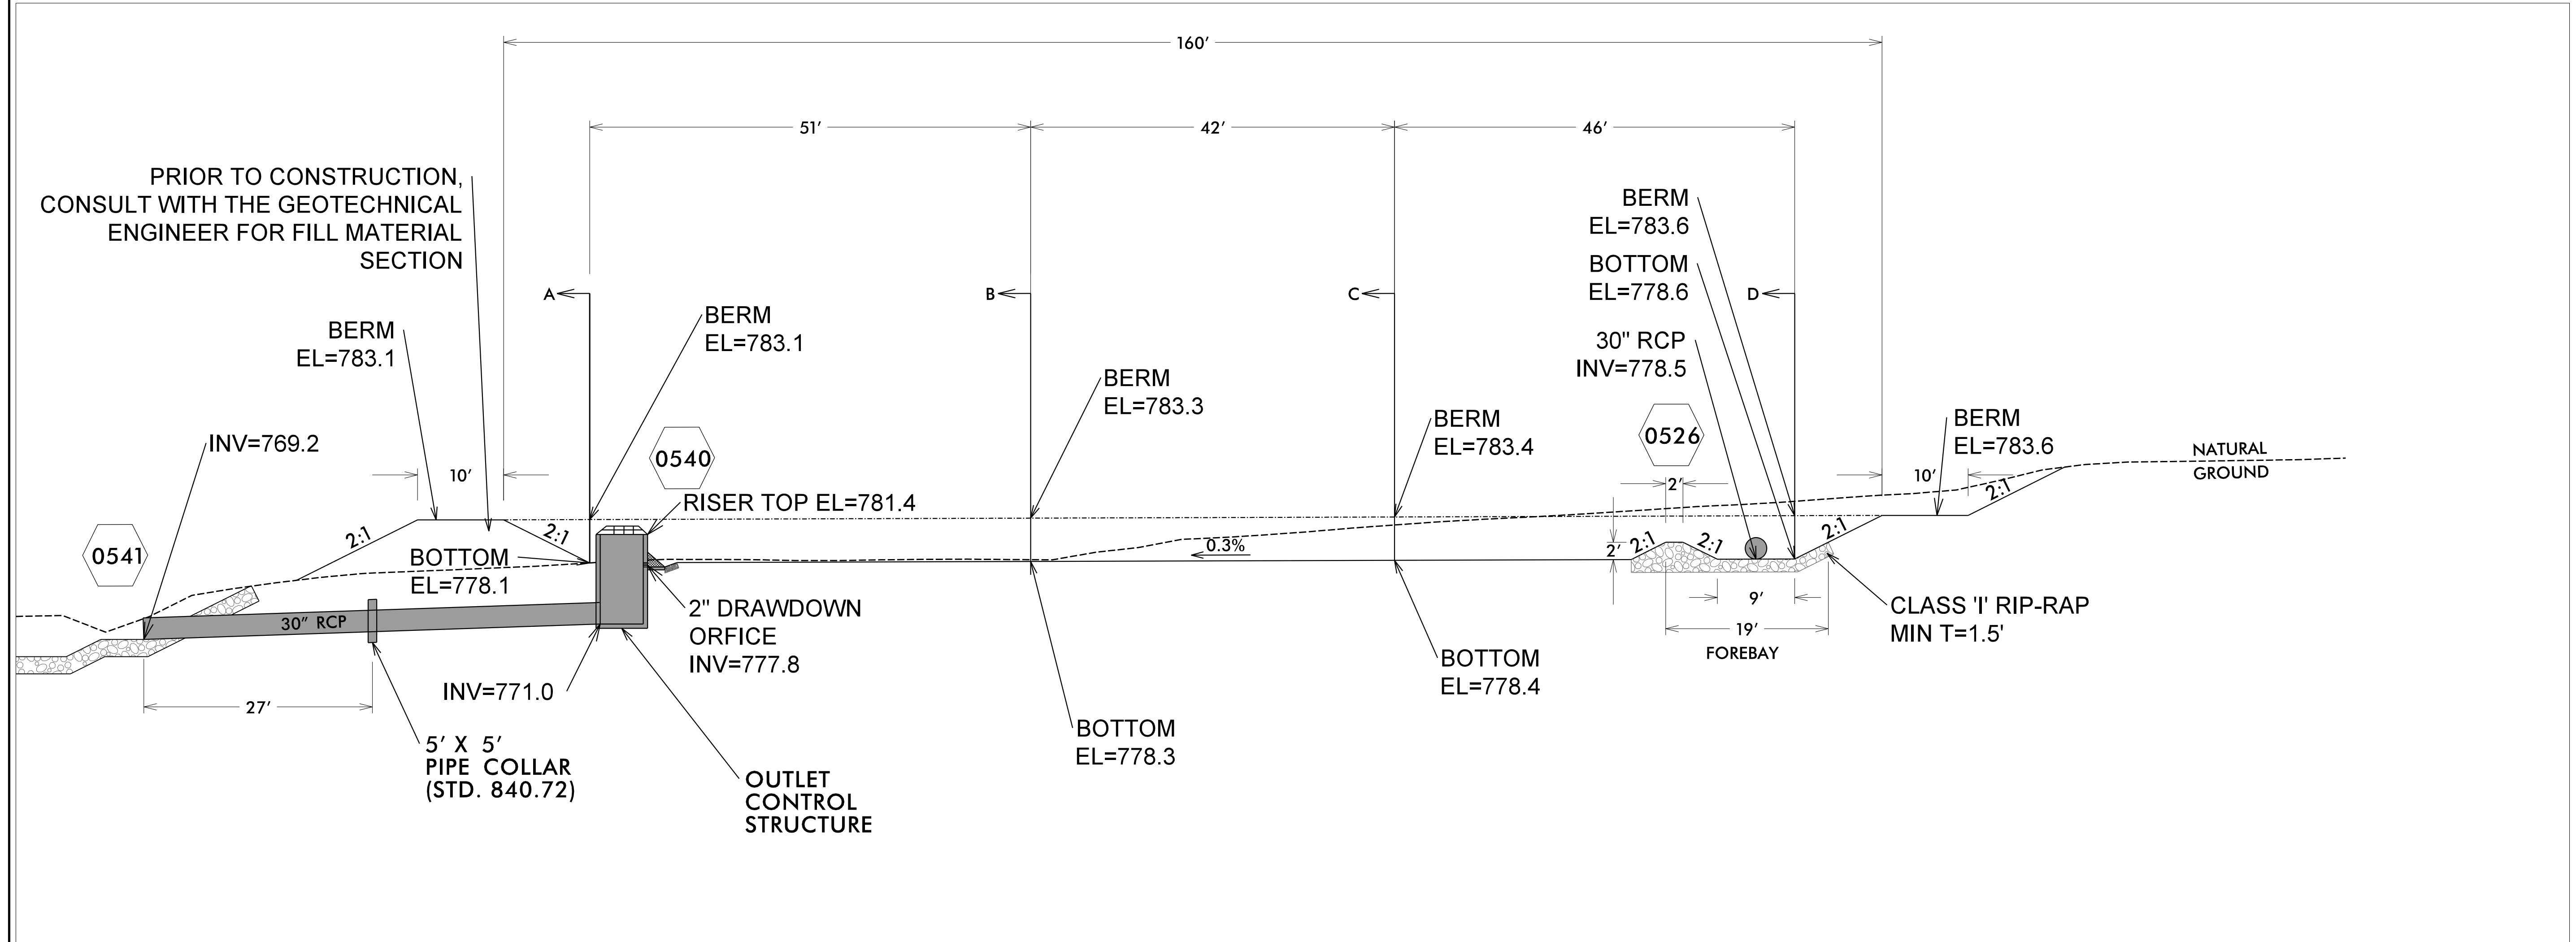

PROFILE VIEW

8/23/2023
C:\Users\BWilliams\OneDrive\Hydronics\Pond\N-R-3833C_Pond_PSH.dgn
BWilliams