



5/28/23

TGS ENGINEERS
 706 HILLSBOROUGH ST. SUITE 200
 RALEIGH, NC 27603
 PH (919) 773-8887
 CORP. LICENSE NO.: C-0275

Stantec
 Stantec Consulting Services Inc.
 801 Jones Franklin Road
 Suite 300
 Raleigh, NC 27606
 Tel. (919) 851-6886
 Fax. (919) 851-7024
 www.stantec.com
 License No. F-0672

| | |
|-----------------------------------------------------------|-------------------------------------------------------------|
| PROJECT REFERENCE NO. <i>R-3833C</i> | SHEET NO. <i>13</i> |
| ROADWAY DESIGN ENGINEER <i>A. Dean Sallis</i> 19828 | HYDRAULICS ENGINEER <i>Benjamin J. Henegar</i> 044158 |
| 4/27/2023 | 4/27/2023 |

**DOCUMENT NOT CONSIDERED FINAL
UNLESS ALL SIGNATURES COMPLETED**

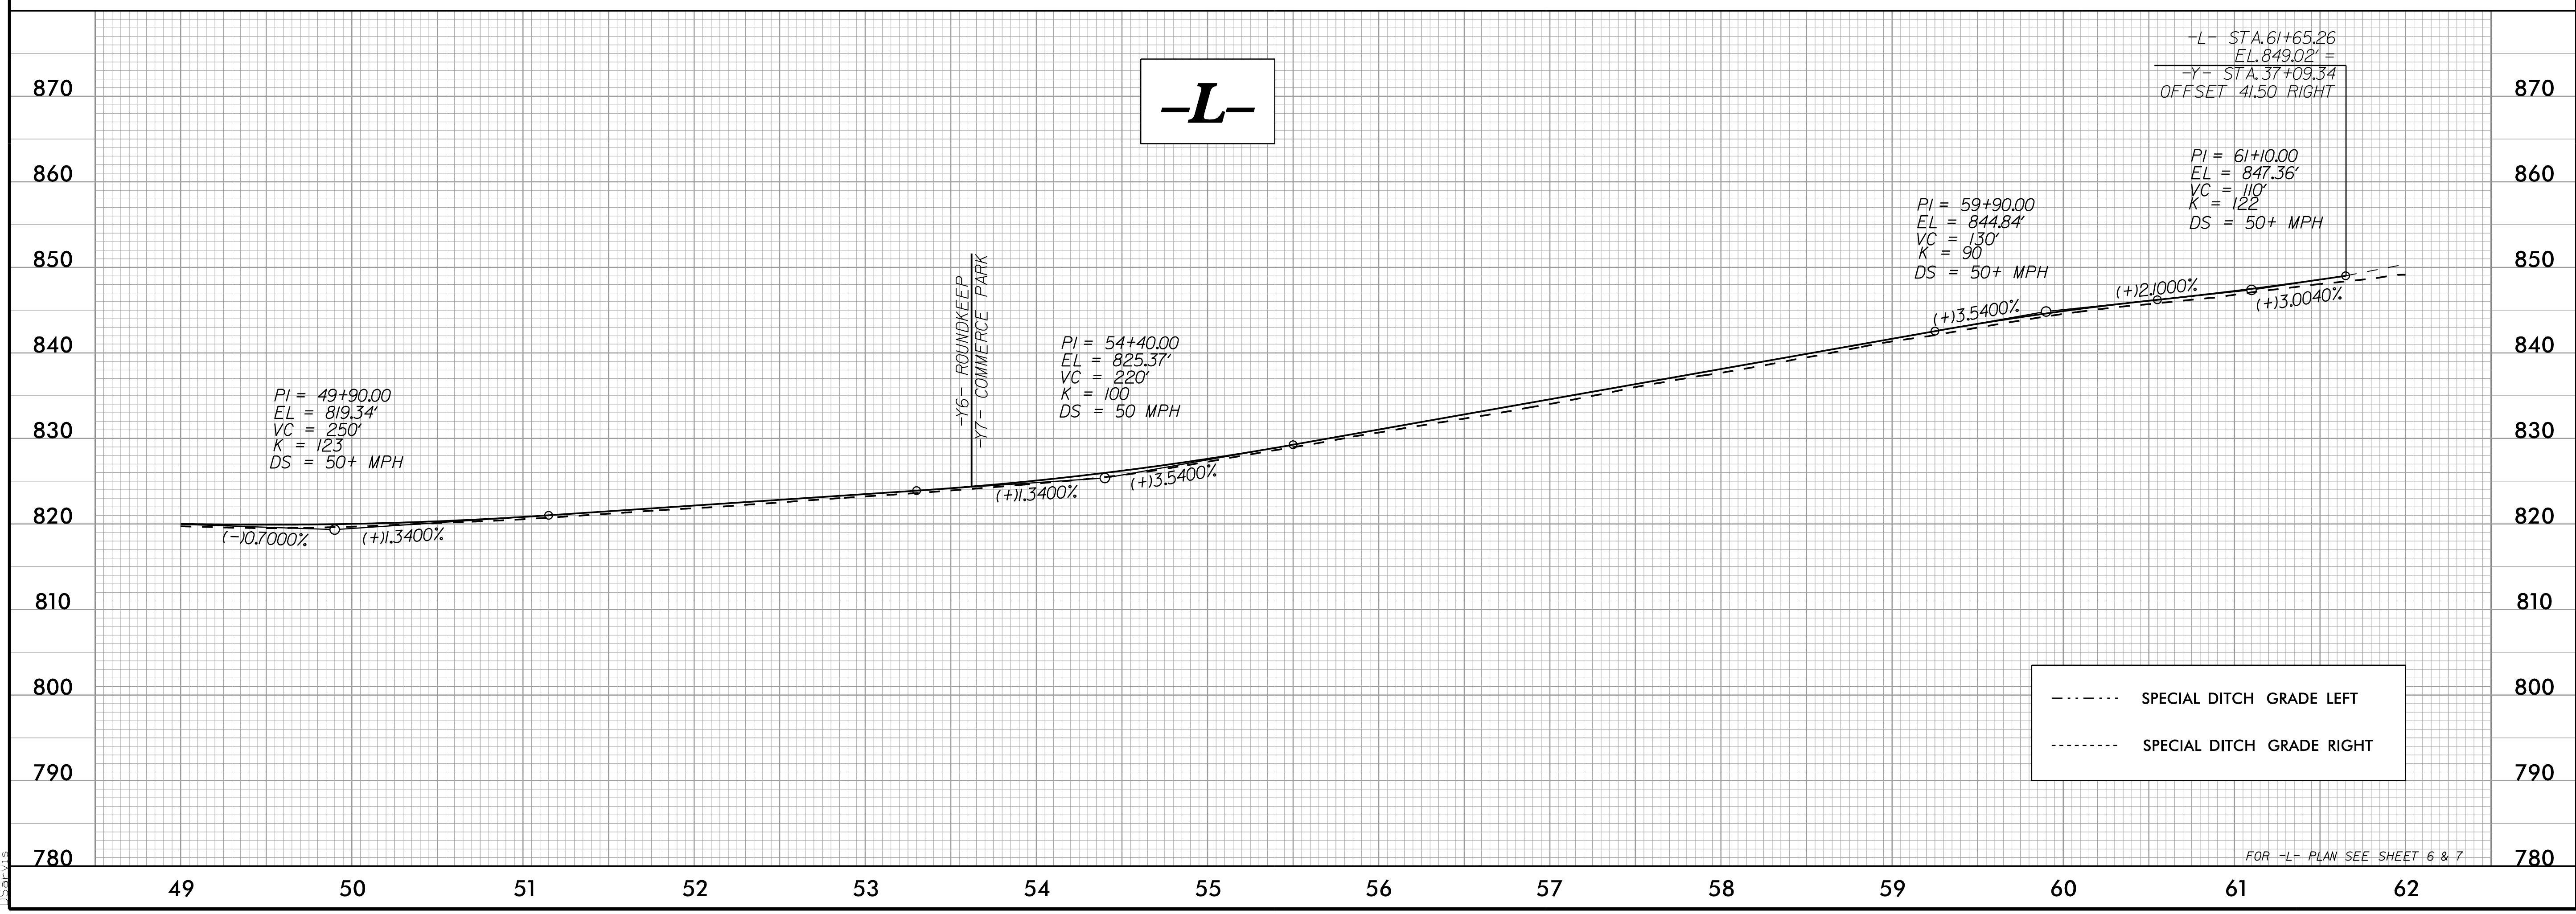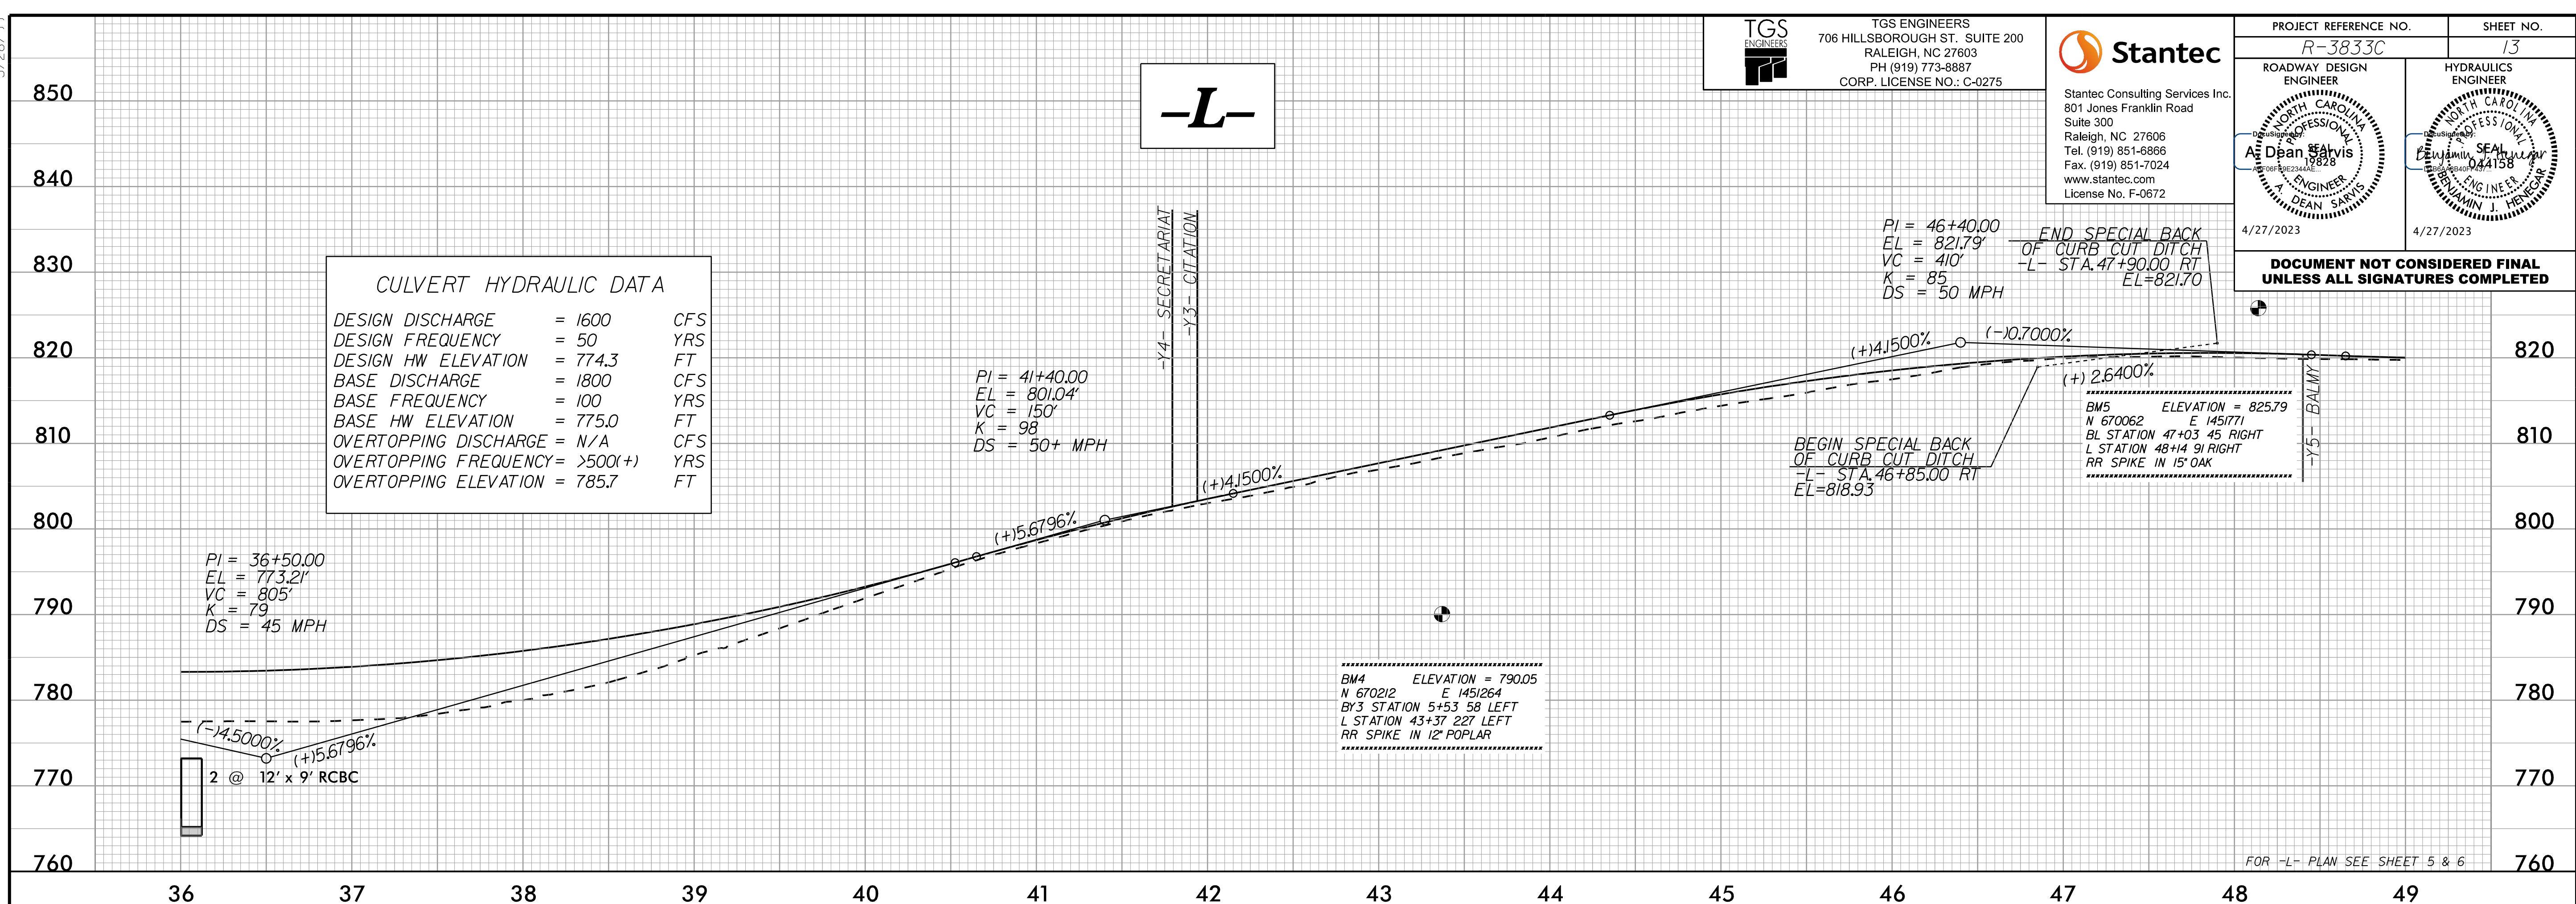

----- SPECIAL DITCH GRADE LEFT
 ----- SPECIAL DITCH GRADE RIGHT

4/27/2023
 I:\Projects\Roadway\Projects\R3833C\rdy\of1_layout.dgn
 A. Dean Sallis