


5/28/23

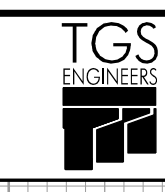


TGS ENGINEERS  
706 HILLSBOROUGH ST. SUITE 200  
RALEIGH, NC 27603  
PH (919) 773-8887  
CORP. LICENSE NO.: C-0275




Stantec Consulting Services Inc.  
801 Jones Franklin Road  
Suite 300  
Raleigh, NC 27606  
Tel. (919) 851-6886  
Fax. (919) 851-7024  
www.stantec.com  
License No. F-0672

PROJECT REFERENCE NO. <i>R-3833C</i>	SHEET NO. <i>17</i>
ROADWAY DESIGN ENGINEER <i>A. Dean Salyis</i> 19828	HYDRAULICS ENGINEER <i>Benjamin J. Henegar</i> 044158
4/27/2023	4/27/2023

DOCUMENT NOT CONSIDERED FINAL  
UNLESS ALL SIGNATURES COMPLETED

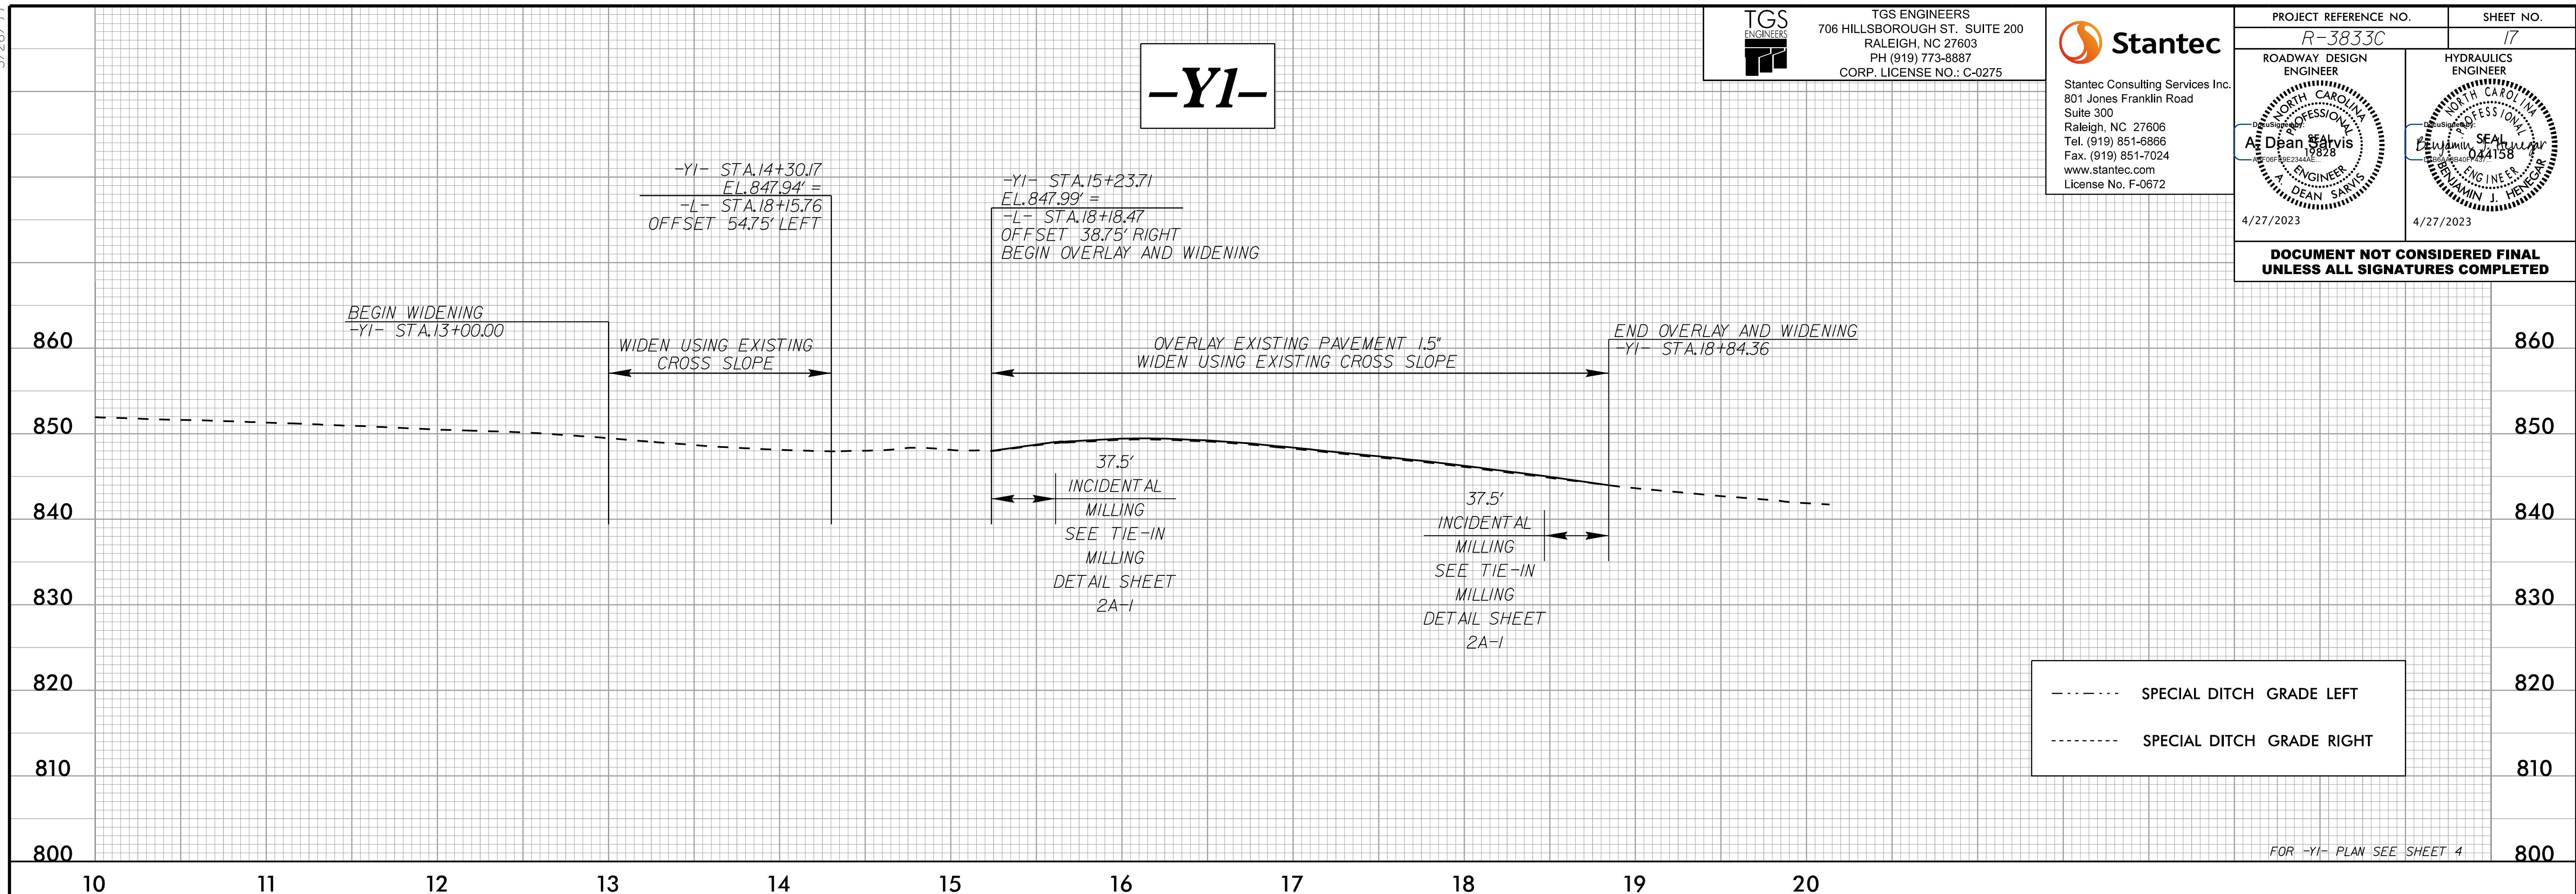

FOR -Y1- PLAN SEE SHEET 4

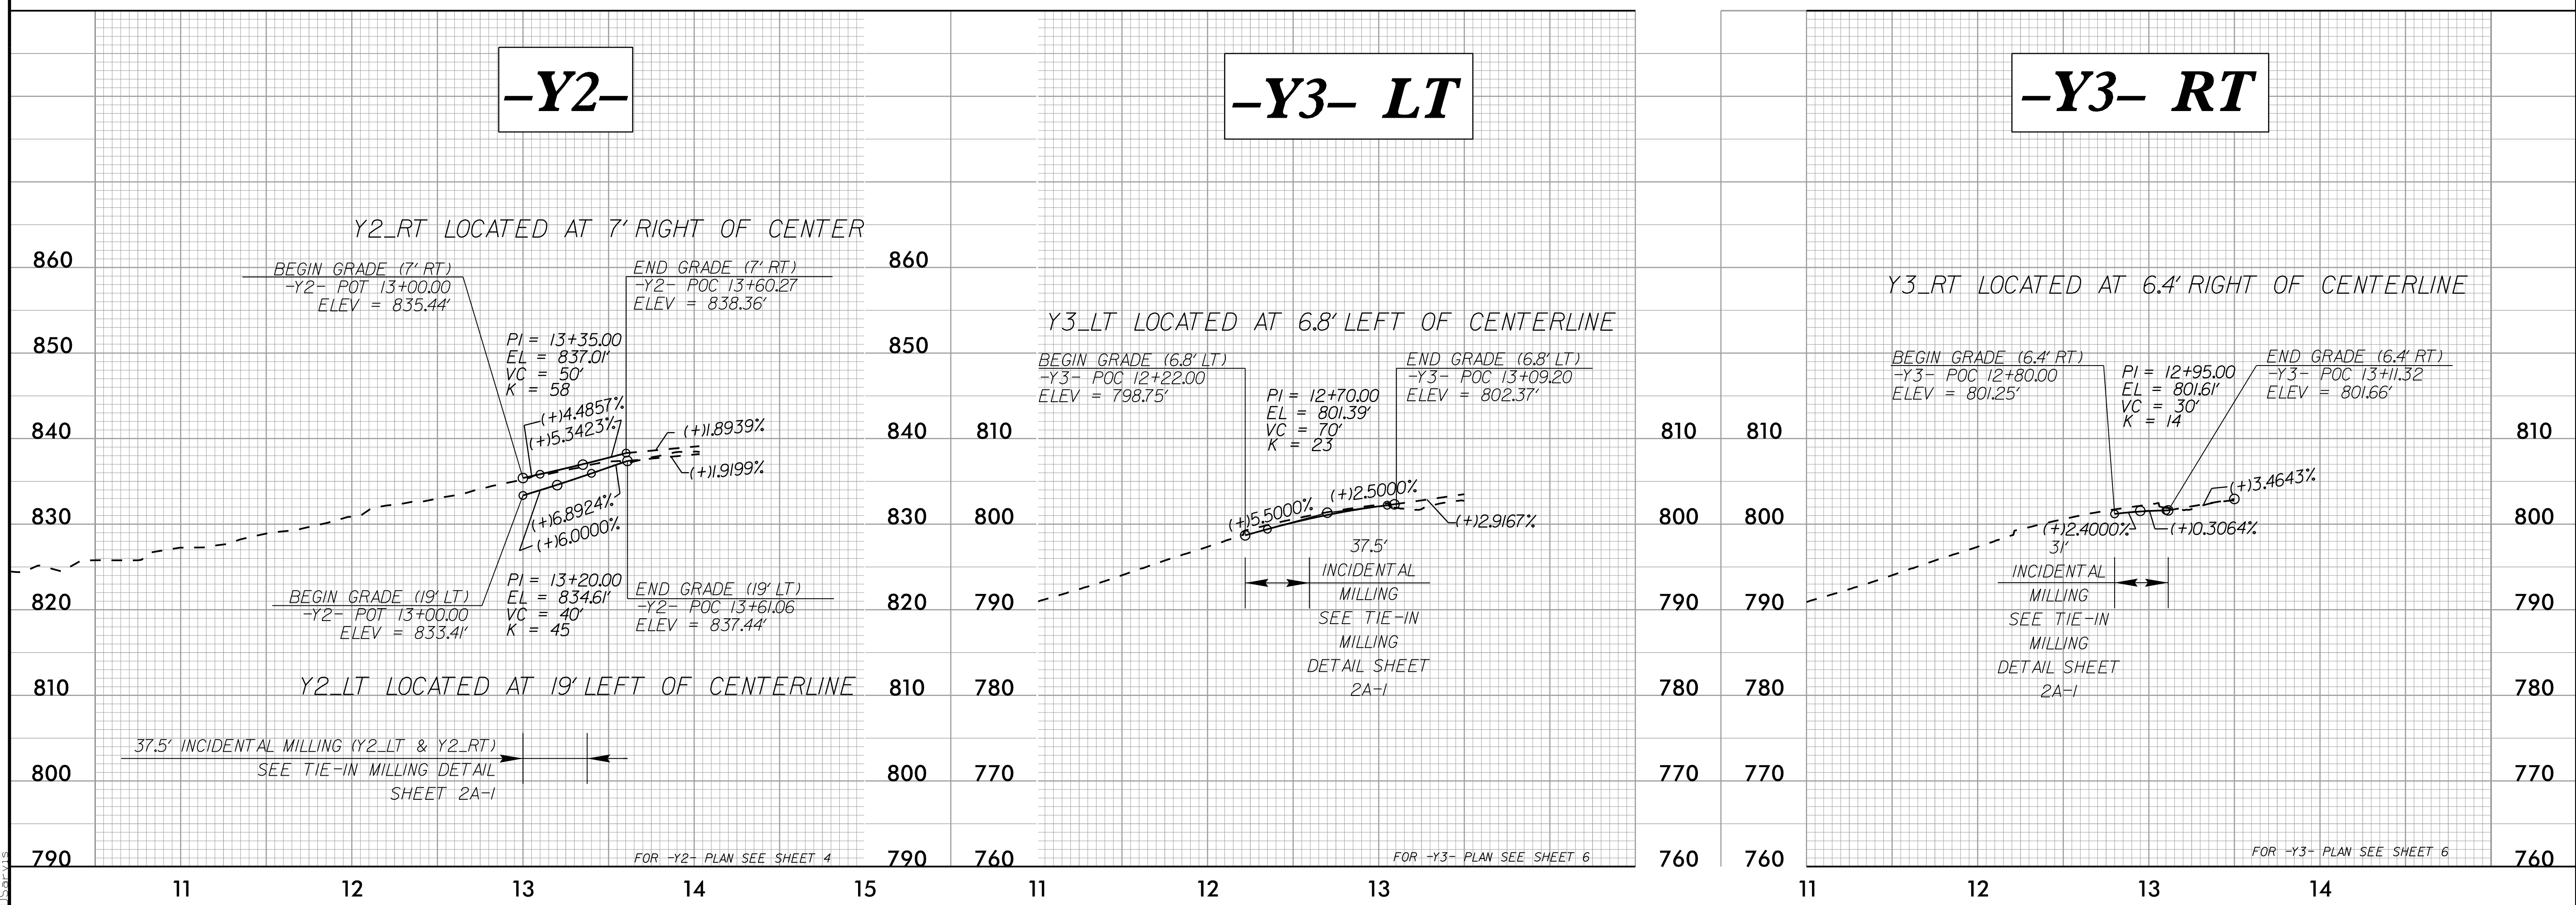

FOR -Y2- PLAN SEE SHEET 4

FOR -Y3- PLAN SEE SHEET 6

FOR -Y3- PLAN SEE SHEET 6

3/13/2023  
I:\Projects\2023\17-R3833C-rdy-01-layout.dgn  
A. Dean Salyis