


8/23/2023
 U:\Traffic\Transportation Management\Plan\TCP\PLAN SHEETS\VR-3833C-TMP-10-PHASE 1.dgn
 angood

Stantec
 Stantec Consulting Services Inc.
 801 Jones Franklin Road
 Suite 300
 Raleigh, NC 27606
 Tel. 919.851.6866
 Fax. 919.851.7024
 www.stantec.com
 License No. F-0672

DocuSigned by
 J.W. Williams
 8/23/2023

PROFESSOR
 SEAL
 19862
 ENGINEER
 W. WOOLARD, R.

**DOCUMENT NOT CONSIDERED FINAL
 UNLESS ALL SIGNATURES COMPLETED**

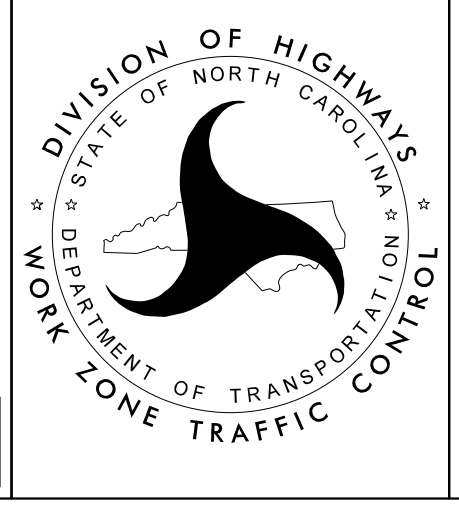

**-L- BRAWLEY SCHOOL RD
 PHASE I
 STEP 1**