
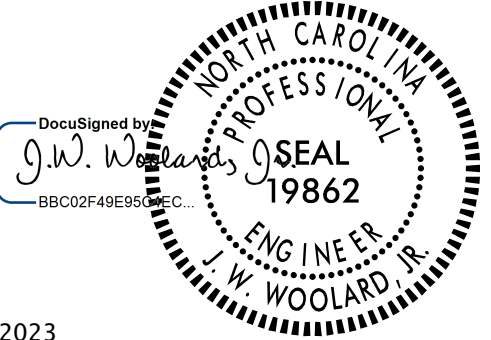


5/1/2023  
 Us:\Traffic\Transportation Management Plan\TCP\PLAN SHEETS\IR-3833C-TMP-11\PHASE 1.dgn  
 angood

  
 Stantec Consulting Services Inc.  
 801 Jones Franklin Road  
 Suite 300  
 Raleigh, NC 27606  
 Tel. 919.851.6866  
 Fax. 919.851.7024  
 www.stantec.com  
 License No. F-0672

5/1/2023  
  
**DOCUMENT NOT CONSIDERED FINAL  
 UNLESS ALL SIGNATURES COMPLETED**

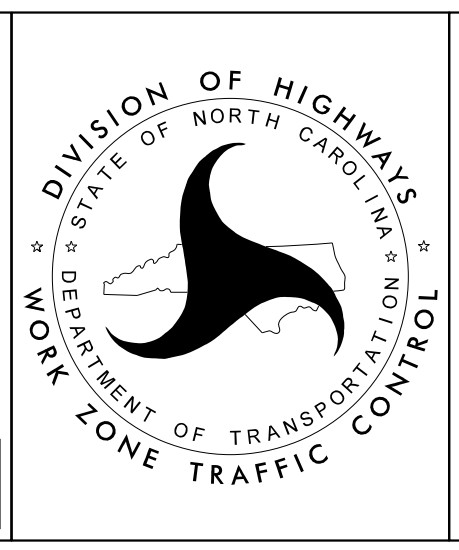

**-L- BRAWLEY SCHOOL RD  
 PHASE I  
 STEP 1**