

SEE RSD 1101.03 1 & 2 OF 9 FOR ADDITIONAL ROAD CLOSURE DEVICES

<p>A DETOUR M4-8 24"x12" W WILSON AVE</p> <p>M5-1 21"x15"</p>	<p>B DETOUR M4-8 24"x12" W WILSON AVE</p> <p>M5-2 21"x15"</p>	<p>C DETOUR M4-8 24"x12" W WILSON AVE</p> <p>M6-1L 21"x15"</p>
<p>D DETOUR M4-8 24"x12" W WILSON AVE</p> <p>M6-3 21"x15"</p>	<p>E DETOUR M4-8 24"x12" W WILSON AVE</p> <p>M6-2 21"x15"</p>	<p>F DETOUR M4-8 24"x12" W WILSON AVE</p>
<p>G END DETOUR M4-8a 24"x18" W WILSON AVE</p>	<p>H DETOUR M4-8 24"x12" W WILSON AVE</p> <p>M6-1 21"x15"</p>	

<p>X1</p> <p>R11-3 (60" x 30")</p> <p>ROAD CLOSED 1 MILE AHEAD LOCAL TRAFFIC ONLY</p> <p>M4-10R (48" x 18") TYPE III BARRICADE</p>	<p>X2</p> <p>R11-2 (48" x 30")</p> <p>ROAD CLOSED</p> <p>TYPE III BARRICADE</p>	<p>X3</p> <p>R11-2 (48" x 30")</p> <p>ROAD CLOSED</p> <p>M4-10L (48" x 18") TYPE III BARRICADE</p>
---	--	---

<p>CMS 1</p>	<p>MESSAGE 1 WEEK PRIOR TO ROAD CLOSING</p> <p>CHANGEABLE MESSAGE SIGN</p> <table border="1"> <tr> <td>W. WILSON AVE. CLOSING</td> <td>MM/DD</td> </tr> </table>	W. WILSON AVE. CLOSING	MM/DD	<p>MESSAGE DURING ROAD CLOSURE</p> <p>CHANGEABLE MESSAGE SIGN</p> <table border="1"> <tr> <td>W. WILSON AVE. CLOSED</td> <td>FOLLOW DETOUR</td> </tr> </table>	W. WILSON AVE. CLOSED	FOLLOW DETOUR
W. WILSON AVE. CLOSING	MM/DD					
W. WILSON AVE. CLOSED	FOLLOW DETOUR					


Stantec

Stantec Consulting Services Inc.
801 Jones Franklin Road
Suite 300
Raleigh, NC 27606
Tel. 919.851.6866
Fax. 919.851.7024
www.stantec.com
License No. F-0672

5/1/2023

PROFESSOR'S SEAL
19862
W. WOOLARD, R.
ENGINEER

DOCUMENT NOT CONSIDERED FINAL
UNLESS ALL SIGNATURES COMPLETED

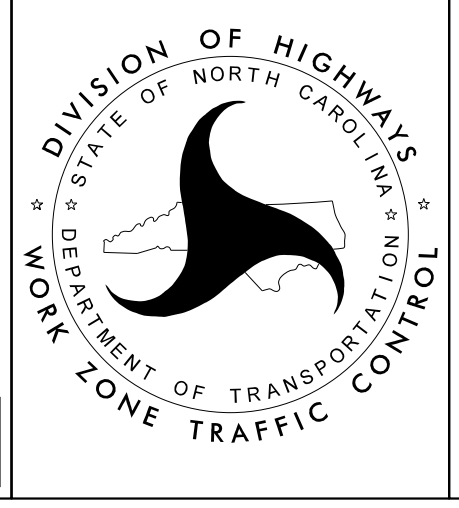

-L- WILSON AVE
DETOUR ROUTE

5/1/2023
L:\Traffic\Transportation Management\Plan\TCP\PLAN SHEETS\IR-3833C-TMP-12A-DETOUR-ROUTE-L- WILSON AVE.dgn
angood