

	CURB RAMP STATIONS	CURB RAMP TYPE
①	-Y1- STA 14+23+/-	TYPE 6
②	-Y1- STA 14+18+/-	TYPE 3 MODIFIED
③	-Y2- STA 13+50+/-	TYPE 3 MODIFIED
④	-Y2- STA 13+53+/-	TYPE 3 MODIFIED
⑤	-DRWY1- STA 10+69+/-	TYPE 3 MODIFIED
⑥	-DRWY1- STA 10+60+/-	TYPE 2A MODIFIED
⑦	-Y1- STA 15+45+/-	TYPE 1 MODIFIED
⑧	-Y1- STA 15+40+/-	STANDARD


TIP NO. R-3833C SHEET NO. PMP-2

APPROVED: *Betsy L. Watson*
REGISTERED PROFESSIONAL ENGINEER

DATE: 4/28/2023

SEAL

DOCUMENT NOT CONSIDERED FINAL
UNLESS ALL SIGNATURES COMPLETED

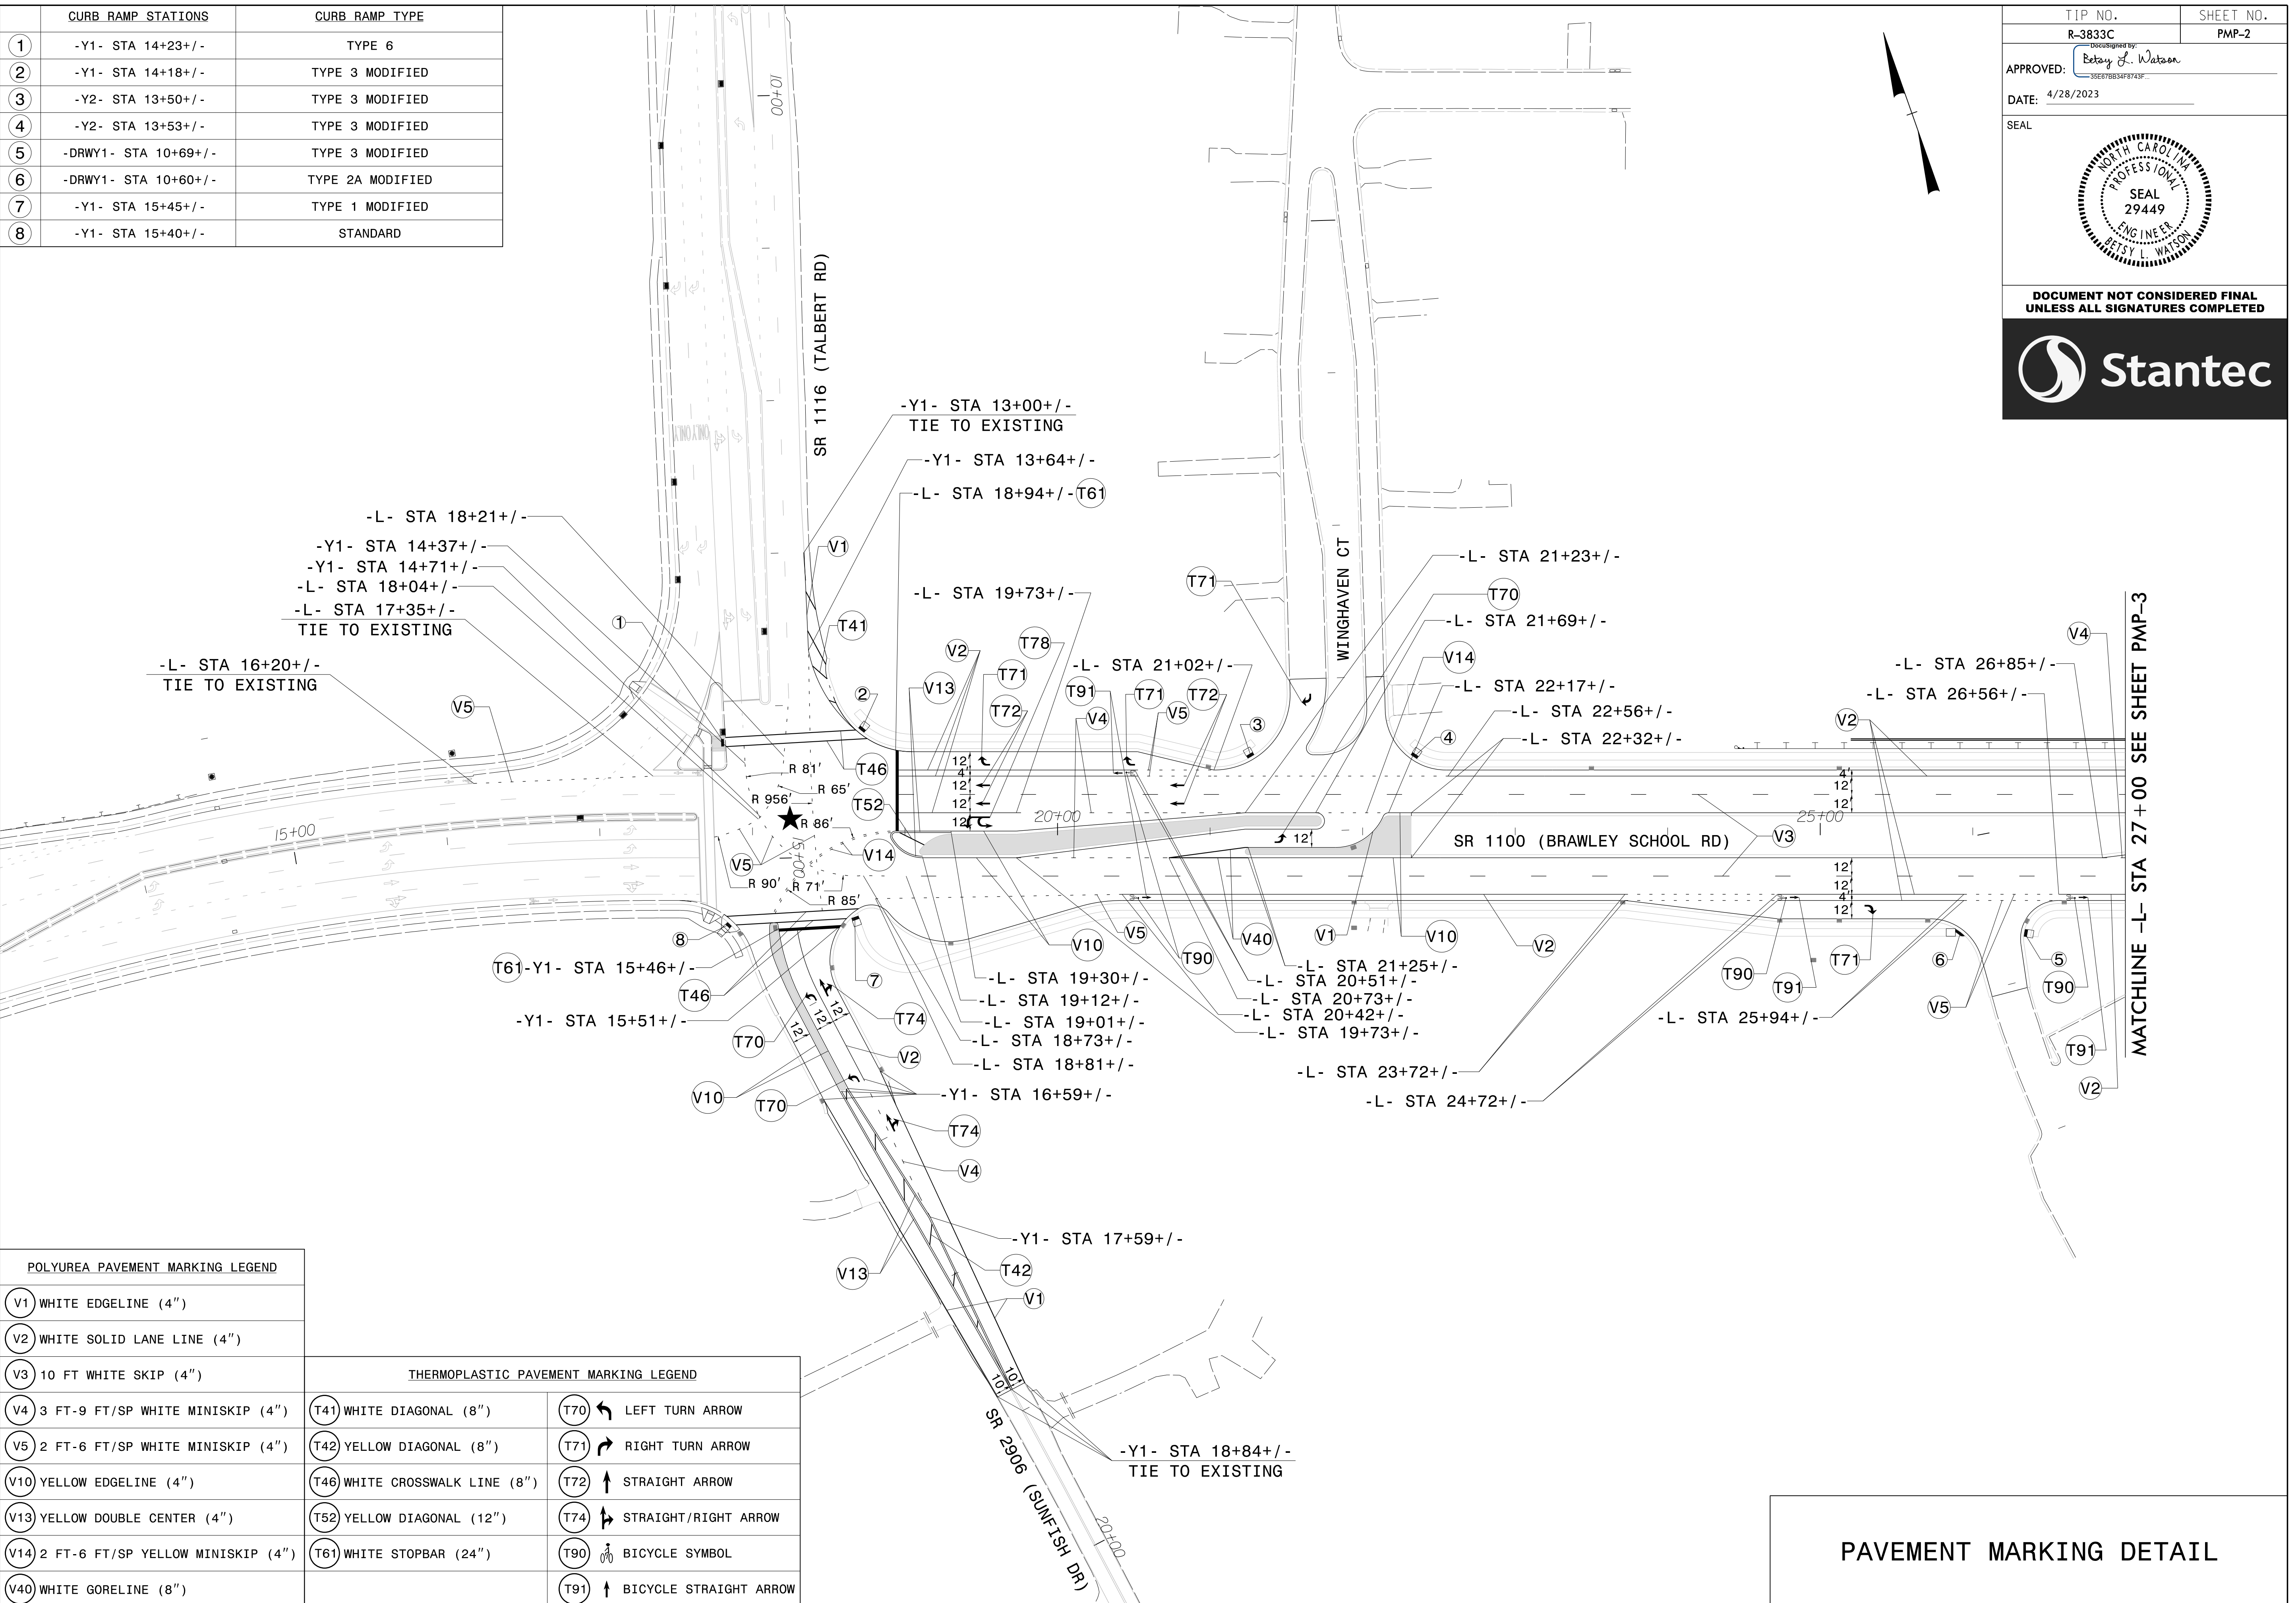

POLYUREA PAVEMENT MARKING LEGEND

V1	WHITE EDGELINE (4")
V2	WHITE SOLID LANE LINE (4")
V3	10 FT WHITE SKIP (4")
V4	3 FT-9 FT/SP WHITE MINISKIP (4")
V5	2 FT-6 FT/SP WHITE MINISKIP (4")
V10	YELLOW EDGELINE (4")
V13	YELLOW DOUBLE CENTER (4")
V14	2 FT-6 FT/SP YELLOW MINISKIP (4")
V40	WHITE GORELINE (8")

THERMOPLASTIC PAVEMENT MARKING LEGEND

T41	WHITE DIAGONAL (8")	T70	LEFT TURN ARROW
T42	YELLOW DIAGONAL (8")	T71	RIGHT TURN ARROW
T46	WHITE CROSSWALK LINE (8")	T72	STRAIGHT ARROW
T52	YELLOW DIAGONAL (12")	T74	STRAIGHT/RIGHT ARROW
T61	WHITE STOPBAR (24")	T90	BICYCLE SYMBOL
		T91	BICYCLE STRAIGHT ARROW

\$\$\$\$\$SYTIME\$\$\$\$\$
 \$\$\$DDGN\$\$\$\$\$
 \$\$\$USERNAME\$\$\$\$\$

MATCHLINE -L- STA 27+00 SEE SHEET PMP-3

PAVEMENT MARKING DETAIL