

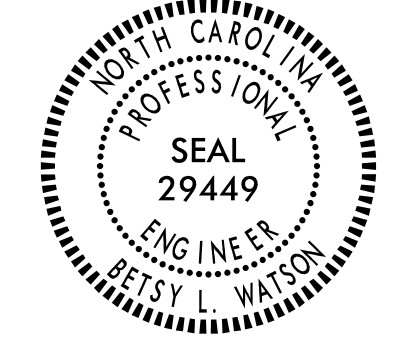


	CURB RAMP STATIONS	CURB RAMP TYPE
①	-DRWY2- STA 10+54+/-	TYPE 3 MODIFIED
②	-DRWY2- STA 10+53+/-	TYPE 7
③	-DRWY2- STA 10+53+/-	TYPE 7
④	-DRWY2- STA 10+54+/-	TYPE 2A MODIFIED

TIP NO. R-3833C	SHEET NO. PMP-3
APPROVED: <i>Betsy L. Watson</i> 35E97B34F8743F	
DATE: 4/28/2023	
SEAL	
	
DOCUMENT NOT CONSIDERED FINAL UNLESS ALL SIGNATURES COMPLETED	

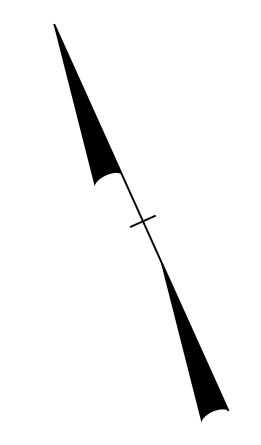

MATCHLINE -L- STA 27+00 SEE SHEET PMP-2

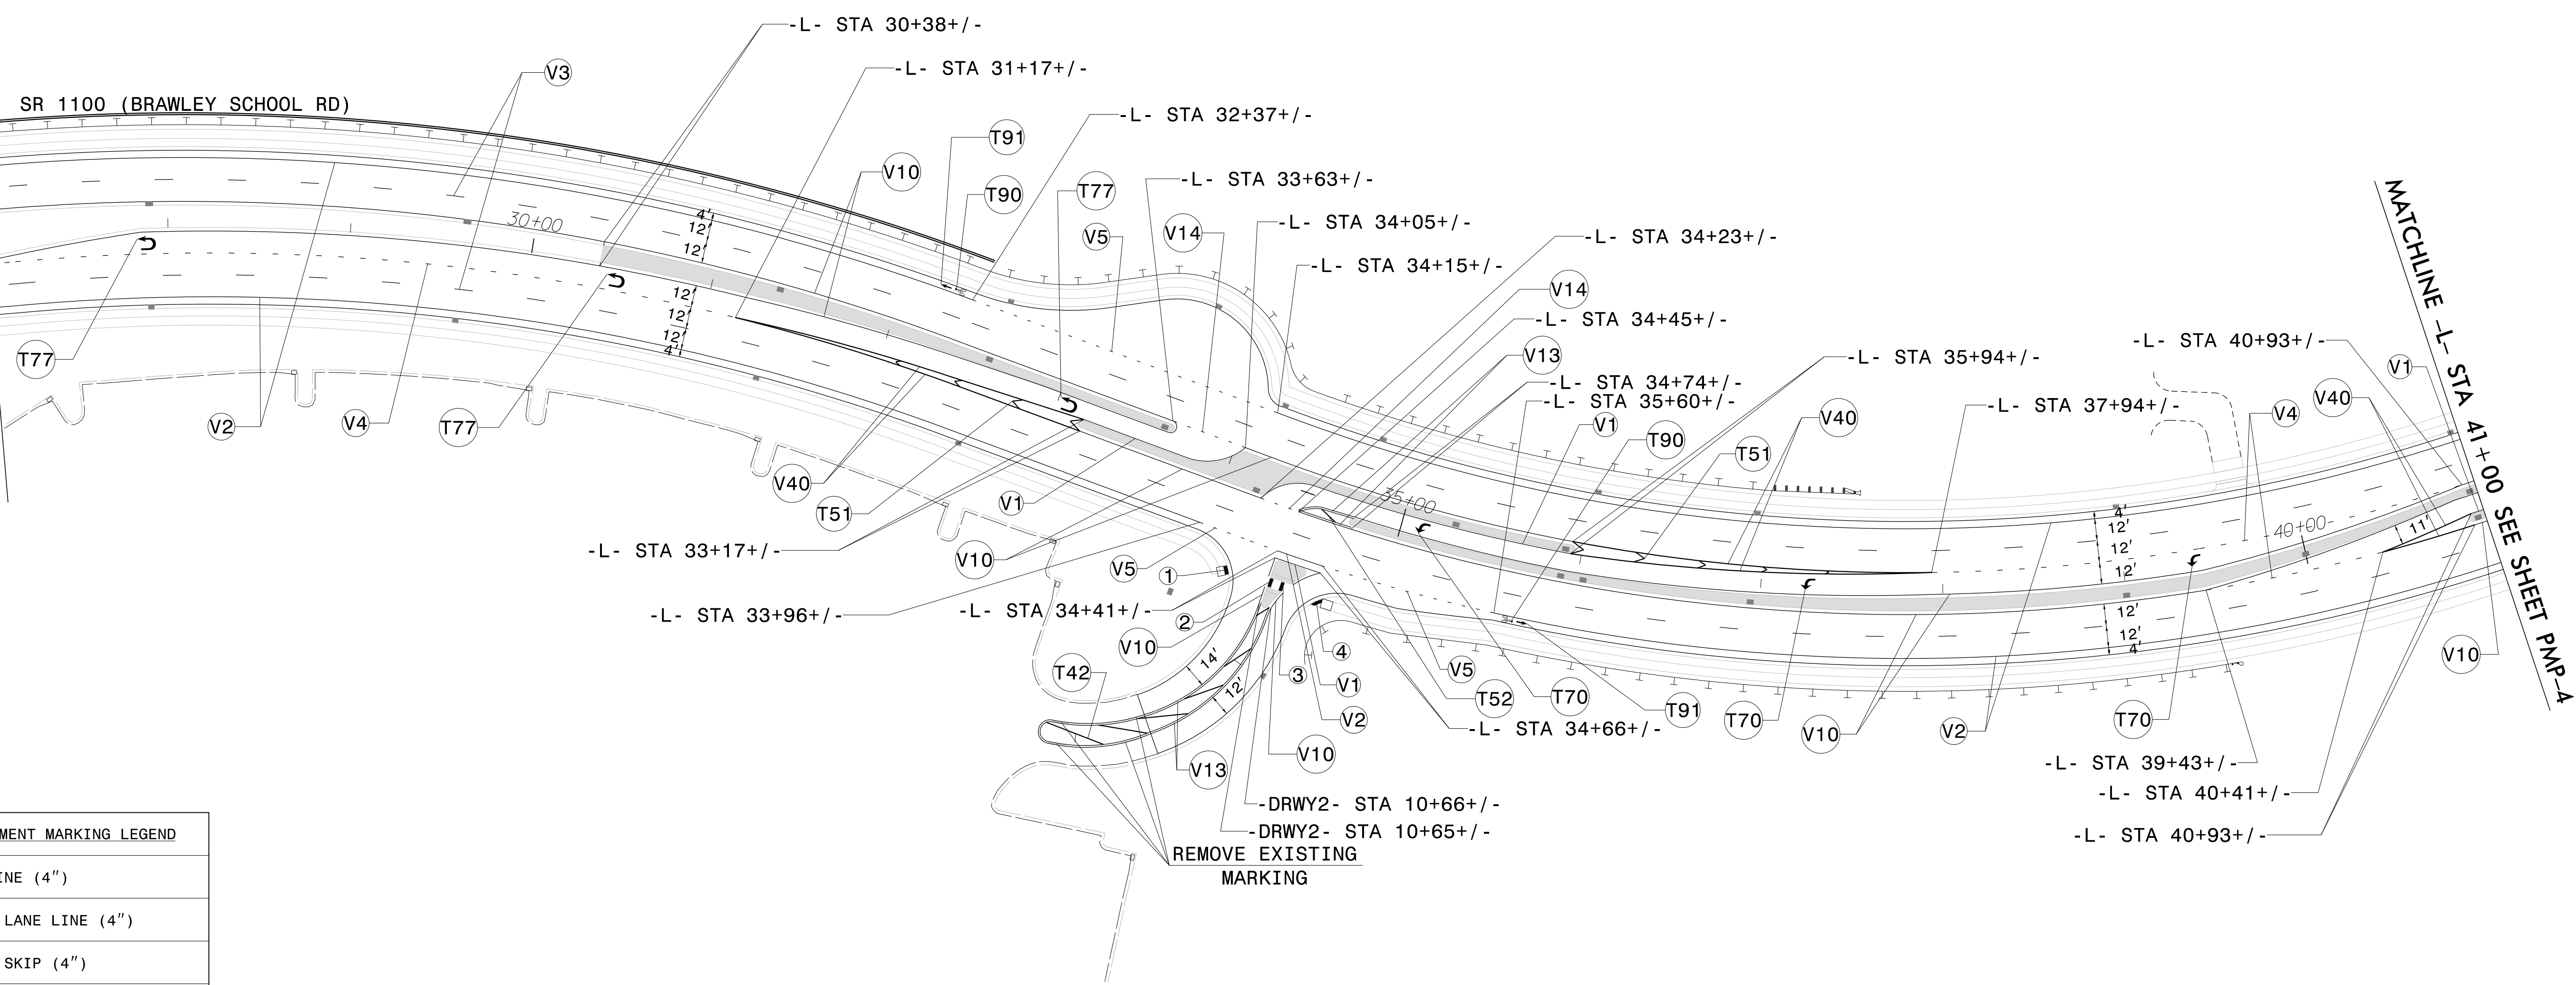

MATCHLINE -L- STA 41+00 SEE SHEET PMP-4

POLYUREA PAVEMENT MARKING LEGEND	
V1	WHITE EDGELINE (4")
V2	WHITE SOLID LANE LINE (4")
V3	10 FT WHITE SKIP (4")
V4	3 FT-9 FT/SP WHITE MINISKIP (4")
V5	2 FT-6 FT/SP WHITE MINISKIP (4")

THERMOPLASTIC PAVEMENT MARKING LEGEND			
V10	YELLOW EDGELINE (4")	T70	LEFT TURN ARROW
V13	YELLOW DOUBLE CENTER (4")	T77	U-TURN ARROW
V14	2 FT-6 FT/SP YELLOW MINISKIP (4")	T90	BICYCLE SYMBOL
V40	WHITE GORELINE (8")	T91	BICYCLE STRAIGHT ARROW
T42	YELLOW DIAGONAL (8")		
T51	WHITE DIAGONAL (12")		
T52	YELLOW DIAGONAL (12")		

-DRWY2- STA 10+66+/-
-DRWY2- STA 10+65+/-
REMOVE EXISTING MARKING

PAVEMENT MARKING DETAIL

\$\$\$\$\$SYTIME\$\$\$\$\$
\$\$\$\$\$DGN\$\$\$\$\$
\$\$\$\$\$USERNAME\$\$\$\$\$